

PUCCIANO & ENGLISH, INC.
ARCHITECTS, AIA
 3084 MERCER UNIVERSITY DRIVE, SUITE 110
 ATLANTA, GA 30334
 PH 770-457-4823; FAX 770-451-0092
 english@pucciano-english.com



JOB No: 1701
 DRAWN BY:
 CHECK BY:
 JOB PROGRESS:
 ITEM DATE
 PRICING SET 07-14-2017
 PERMIT SET 02-26-2018


REVISIONS:
 DATE NO.

This drawing, as an instrument of service, is and shall remain the property of the Architects and shall not be reproduced, published or used in any way without the permission of the Architect.

Legacy at Jones Farm Phase 2
 HUNTSVILLE, ALABAMA
 AN APARTMENT COMMUNITY FOR
 RBJ BAILEY, LLC

BUILDING PLANS
 BUILDING # 1
 SHEET NO.

A2.4

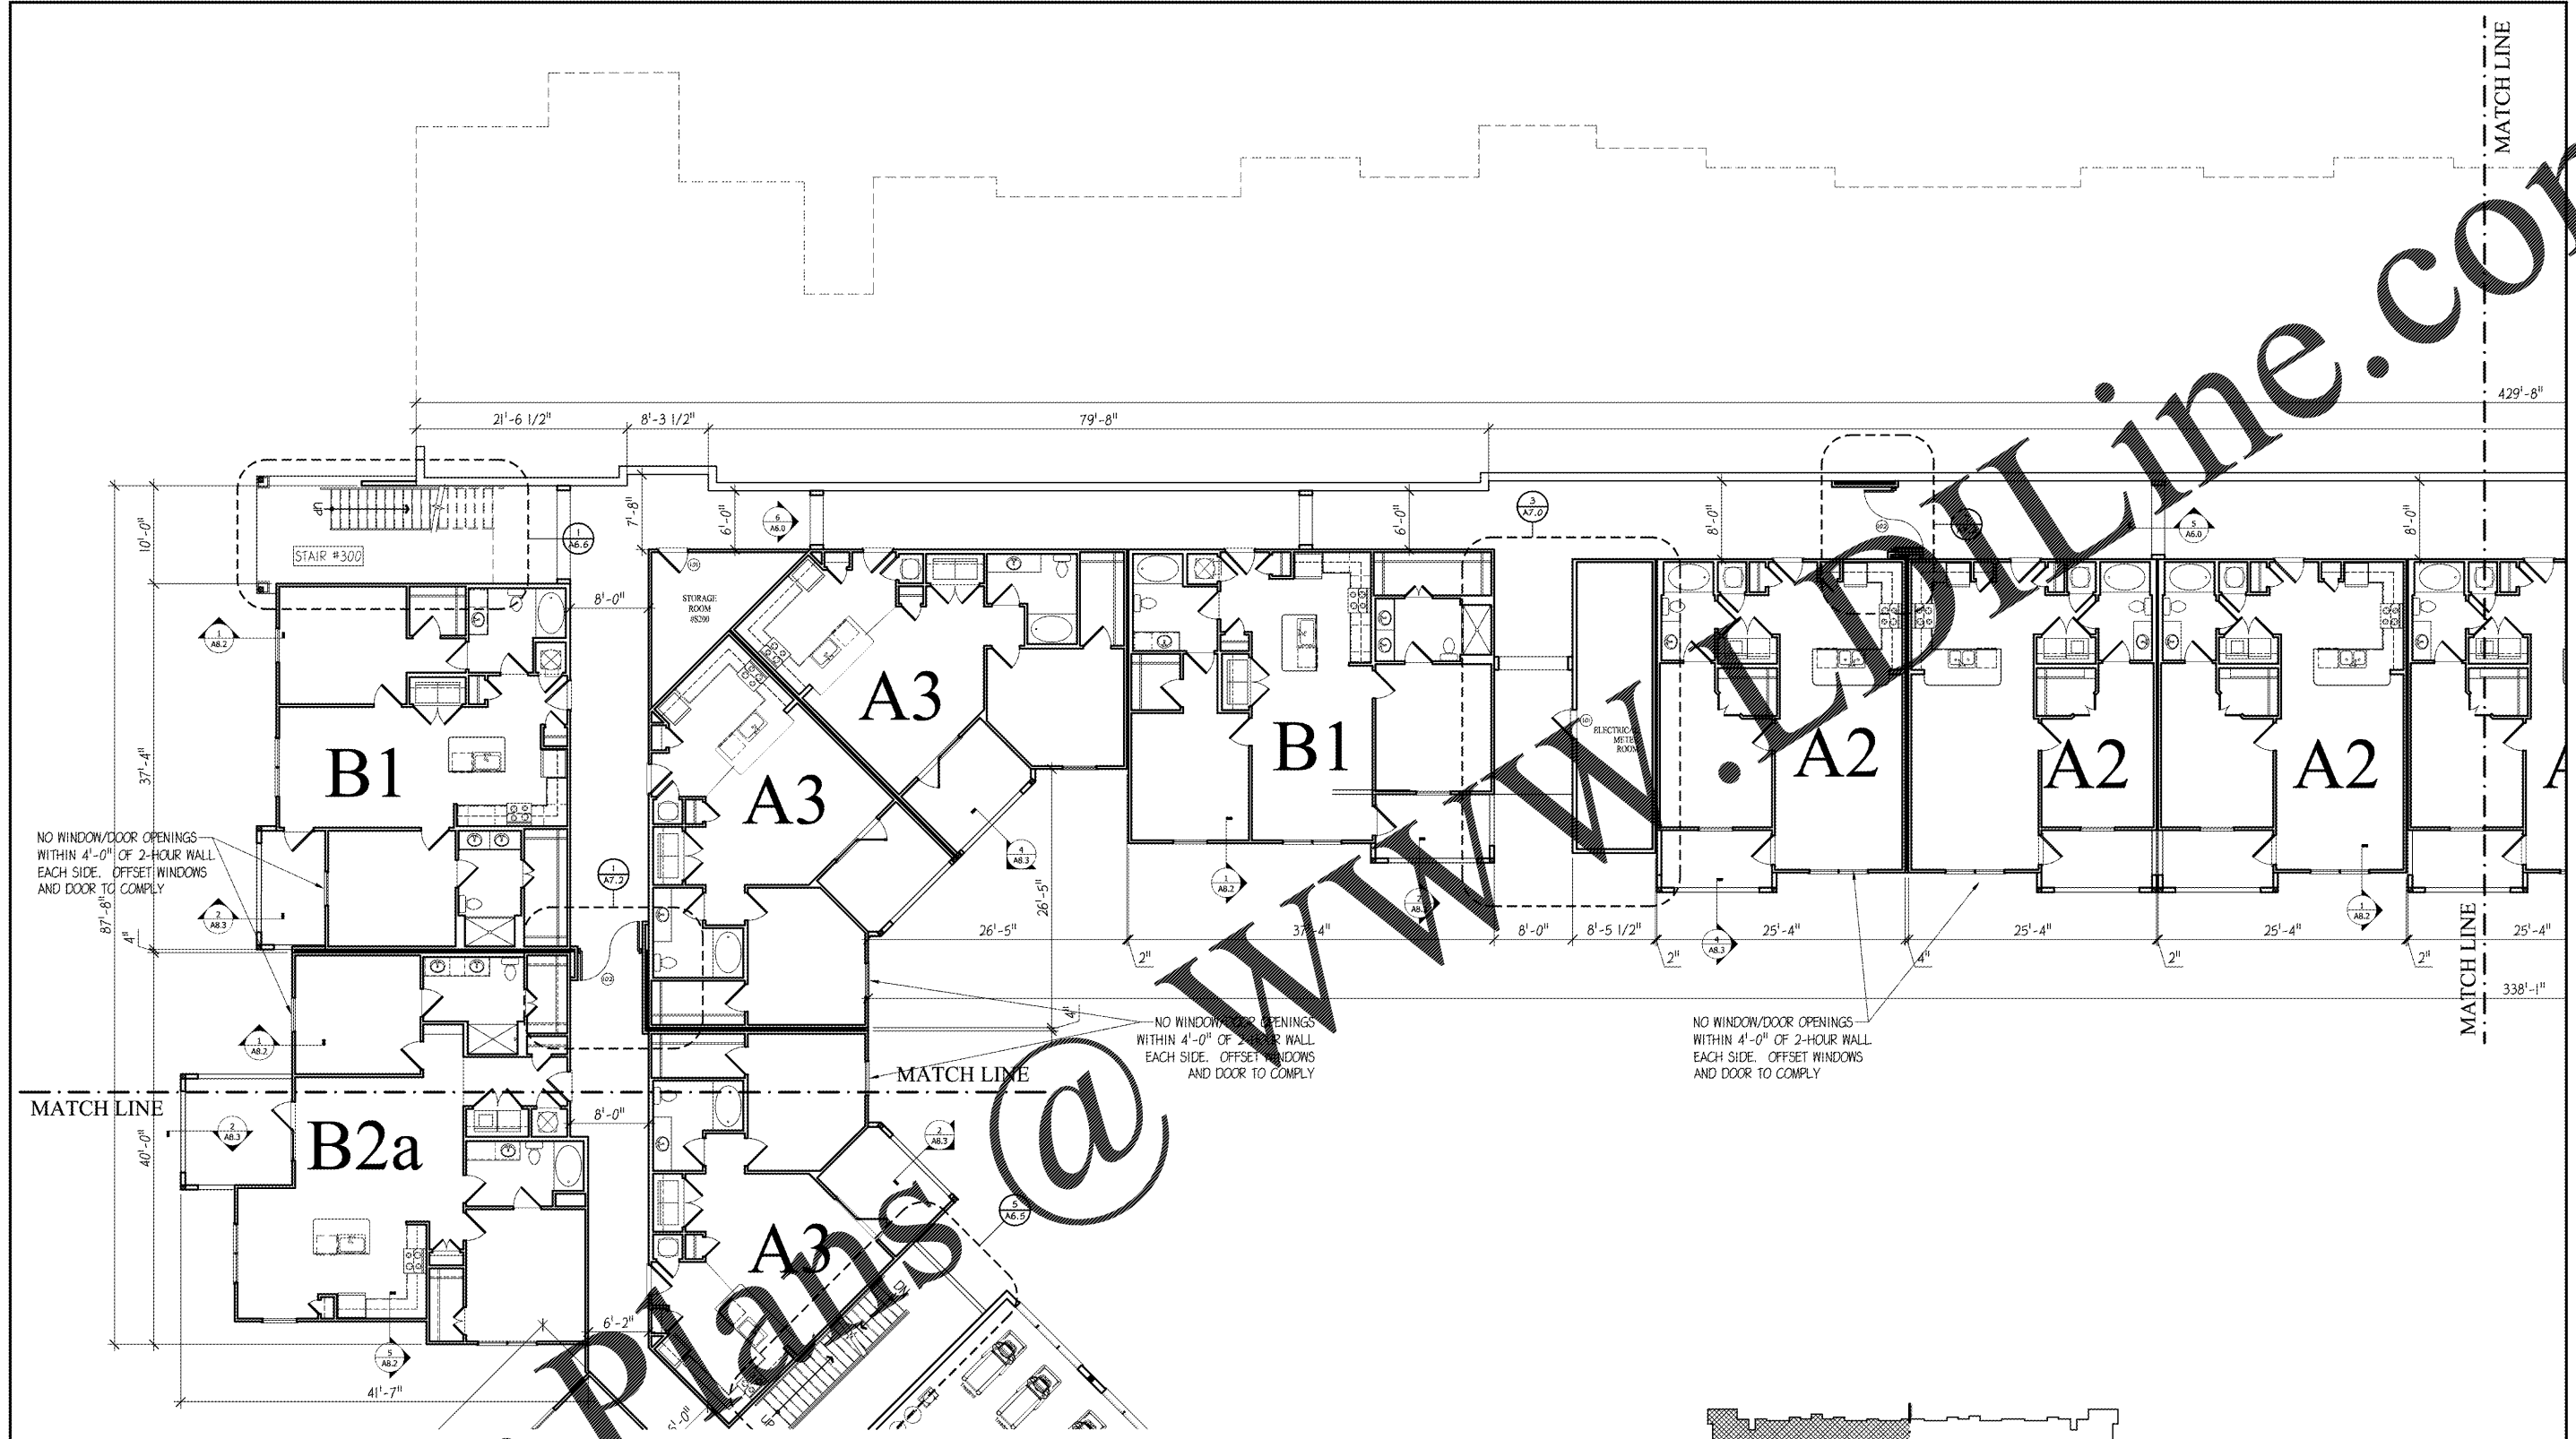


NO WINDOW/DOOR OPENINGS WITHIN 4'-0" OF 2-HOUR WALL. EACH SIDE. OFFSET WINDOWS AND DOOR TO COMPLY.

NO WINDOW/DOOR OPENINGS WITHIN 4'-0" OF 2-HOUR WALL. EACH SIDE. OFFSET WINDOWS AND DOOR TO COMPLY.

NO WINDOW/DOOR OPENINGS WITHIN 4'-0" OF 2-HOUR WALL. EACH SIDE. OFFSET WINDOWS AND DOOR TO COMPLY.

BUILDING #1 - GROUND LEVEL
 SCALE: 1/8" = 1'-0"

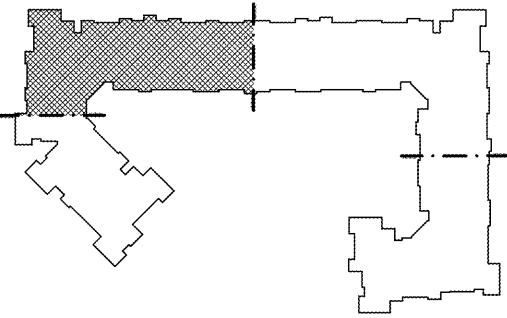

2 LOCATION MAP
 SCALE: N.T.S.

GENERAL NOTE
 FIRE EXTINGUISHERS SHALL NOT BE PLACED MORE THAN 75'-0" APART FROM EACH OTHER IN CORRIDORS

GENERAL NOTE
 ALL UNITS MUST BE CONSTRUCTED PER THE FAIR HOUSING ACT

Order Plans @