

PUCCIANO & ENGLISH, INC.
ARCHITECTS, AIA
 3084 MERCER UNIVERSITY DRIVE, SUITE 110
 ATLANTA, GA 30341
 PH 770-457-4823; FAX 770-451-0892
 denglish@pucciano-english.com



JOB No: 1701
 DRAWN BY:
 CHECK BY:
 JOB PROGRESS:
 ITEM DATE
 PRICING SET 07-14-2017
 PERMIT SET 02-26-2018


REVISIONS:
 DATE NO.

This drawing, as an instrument of service, is and shall remain the property of the Architects and shall not be reproduced, published or used in any way without the permission of the Architect.

Legacy at Jones Farm Phase 2
 HUNTSVILLE, ALABAMA
 AN APARTMENT COMMUNITY FOR
 RBJ BAILEY, LLC

BUILDING PLANS
 BUILDING # 1
 SHEET NO.

A2.5

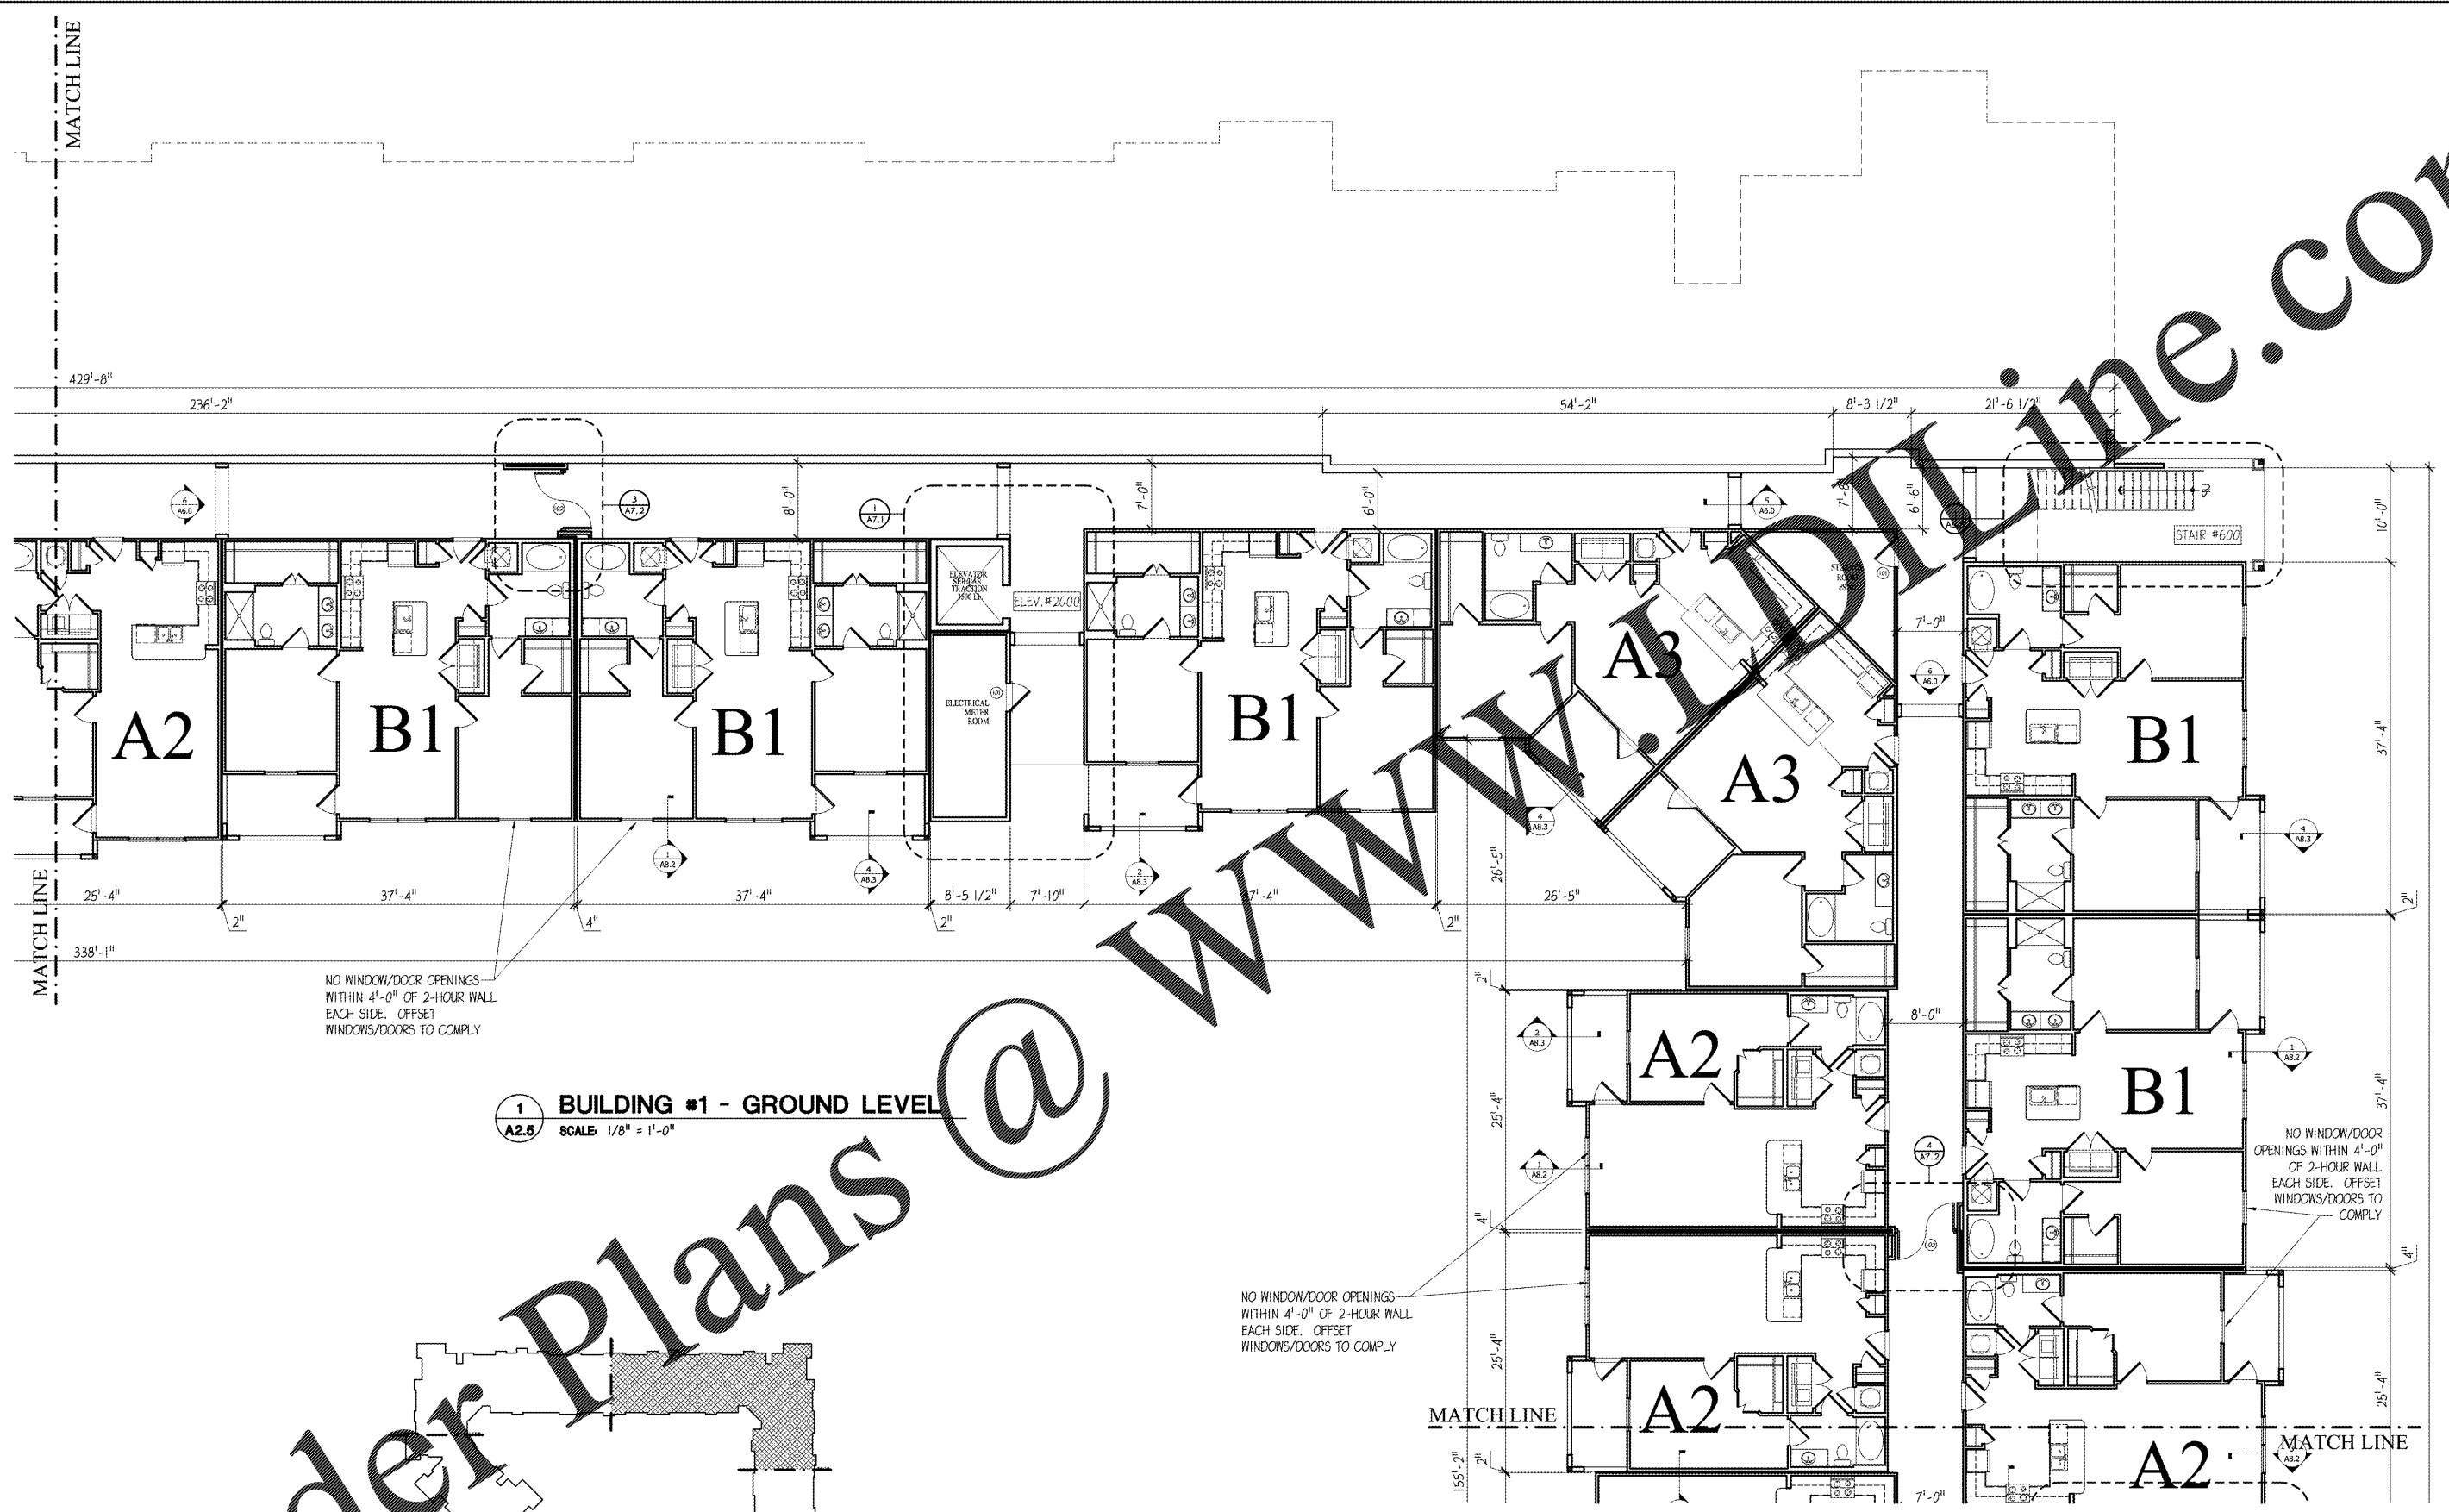

1 BUILDING #1 - GROUND LEVEL
 A2.5 SCALE: 1/8" = 1'-0"

NO WINDOW/DOOR OPENINGS WITHIN 4'-0" OF 2-HOUR WALL EACH SIDE. OFFSET WINDOWS/DOORS TO COMPLY

NO WINDOW/DOOR OPENINGS WITHIN 4'-0" OF 2-HOUR WALL EACH SIDE. OFFSET WINDOWS/DOORS TO COMPLY

NO WINDOW/DOOR OPENINGS WITHIN 4'-0" OF 2-HOUR WALL EACH SIDE. OFFSET WINDOWS/DOORS TO COMPLY

2 LOCATION MAP
 A2.5 SCALE: N.T.S

GENERAL NOTE
 FIRE EXTINGUISHERS SHALL NOT BE PLACED MORE THAN 75'-0" APART FROM EACH OTHER IN CORRIDORS

GENERAL NOTE
 ALL UNITS MUST BE CONSTRUCTED PER THE FAIR HOUSING ACT

Order Plans @

WWW.DIYline.com