



**2 LOCATION MAP**  
SCALE: N.T.S.

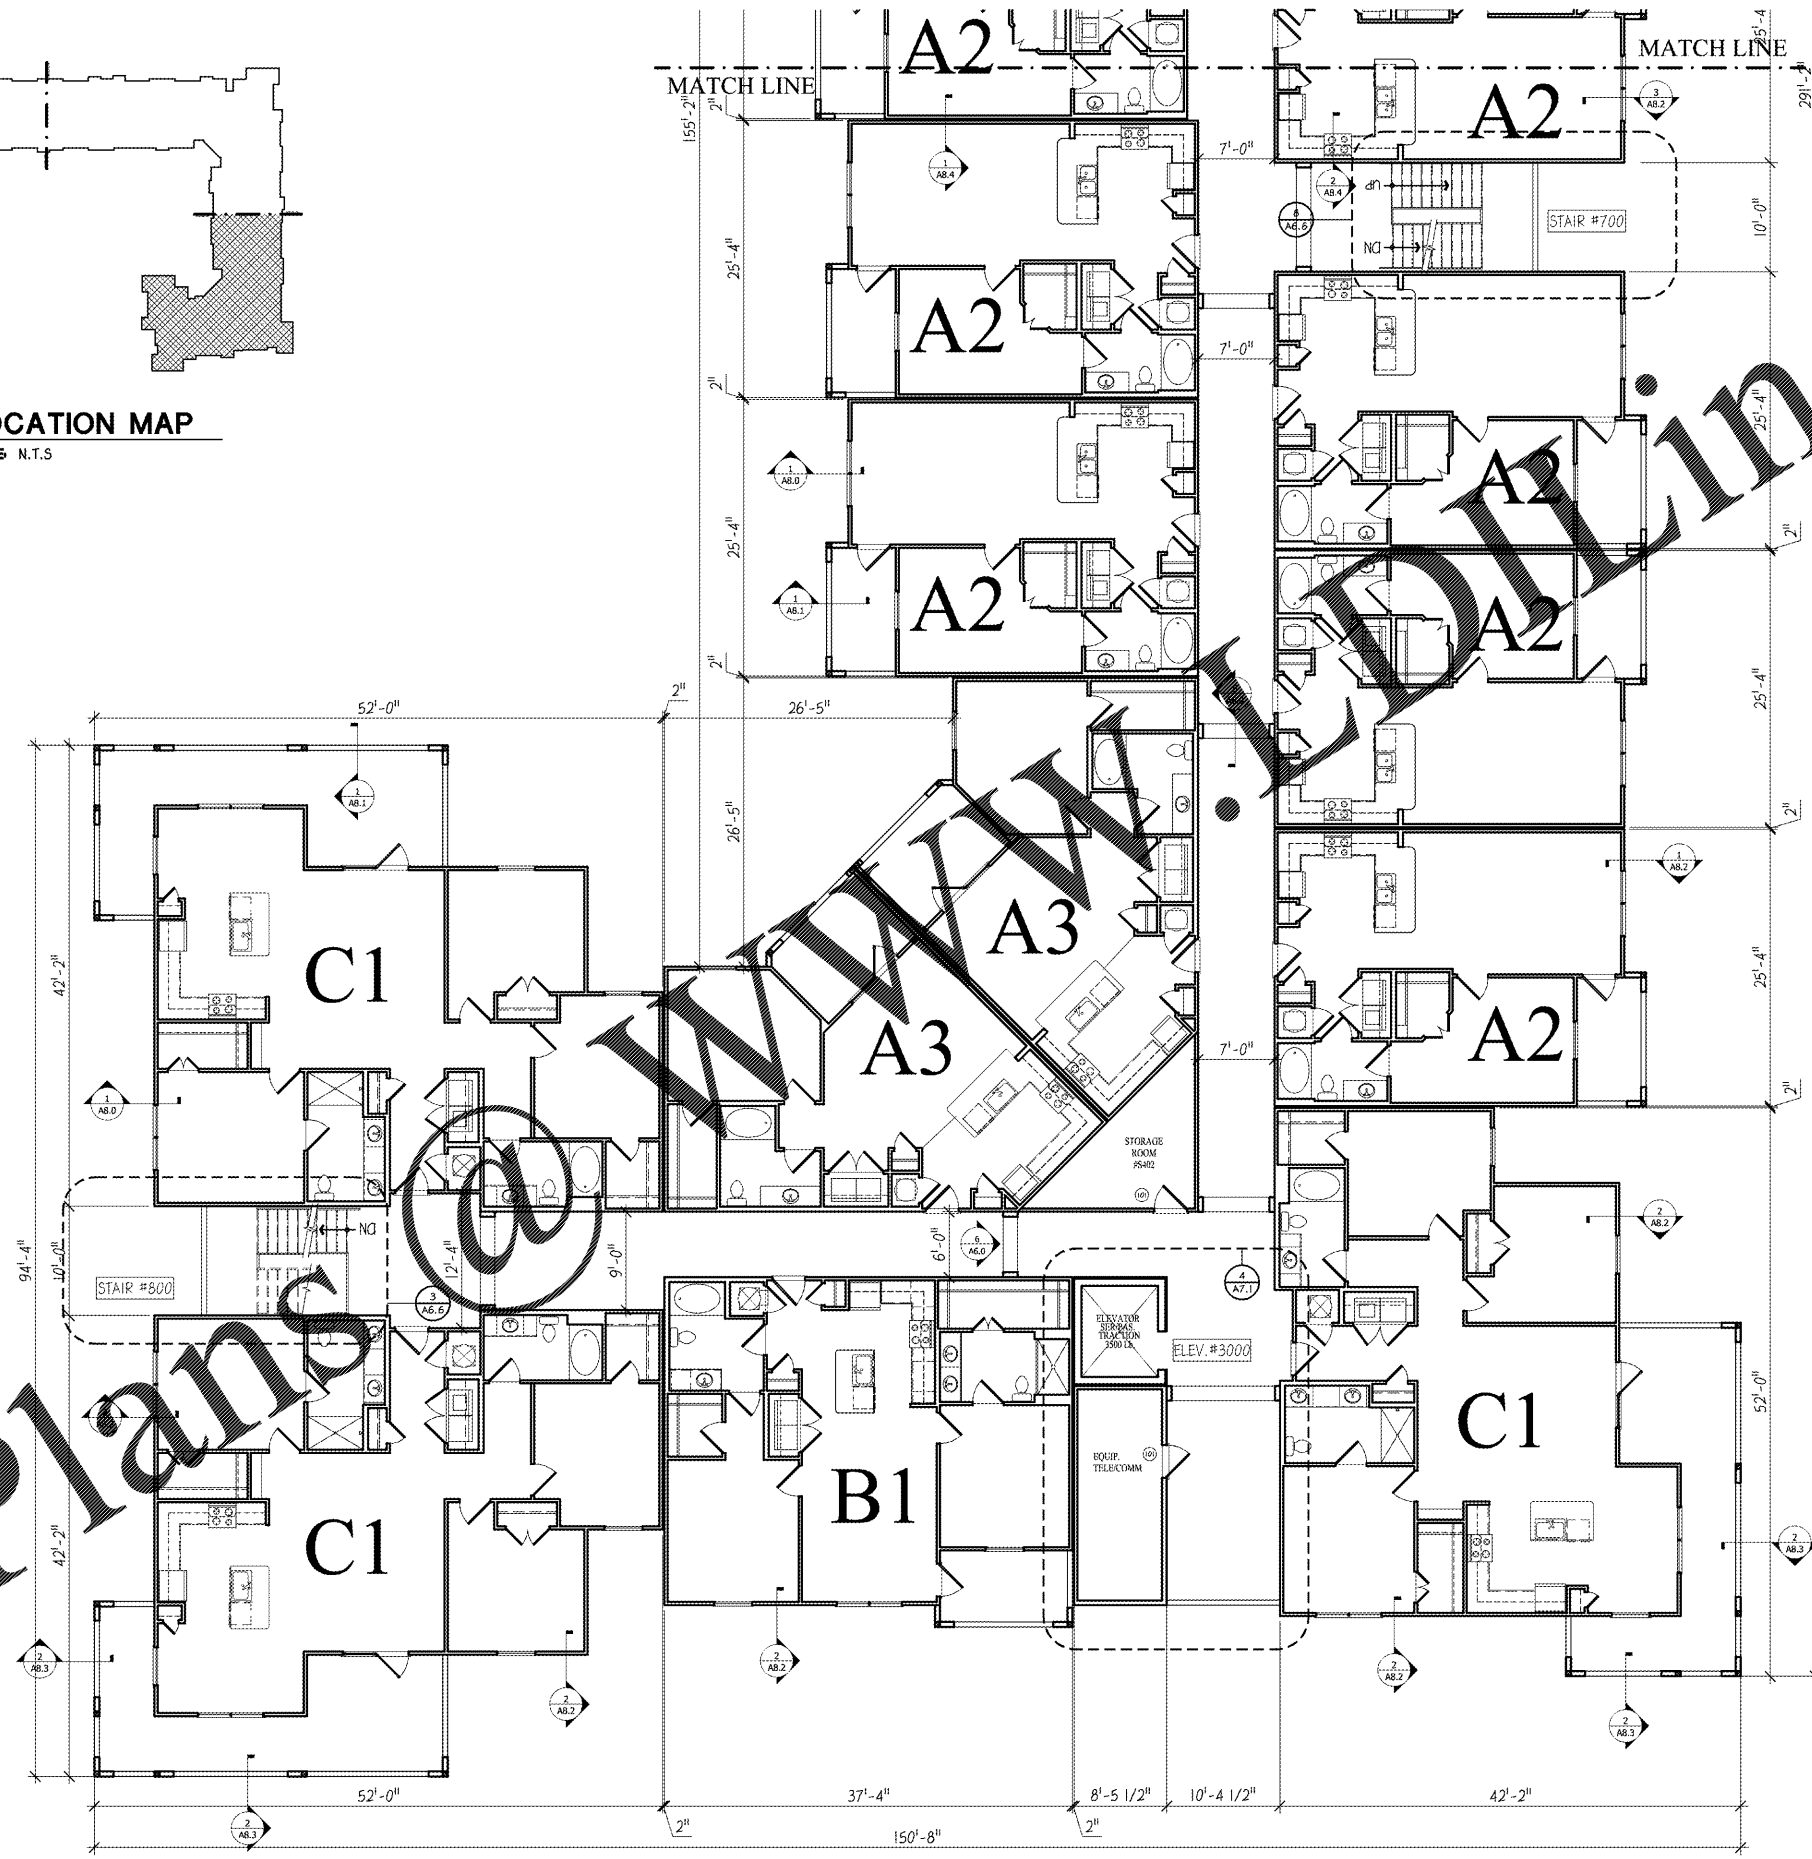

**1 BUILDING #1 - THIRD LEVEL**  
SCALE: 1/8" = 1'-0"

**\*GENERAL NOTE\***  
FIRE EXTINGUISHERS SHALL NOT BE PLACED MORE THAN 75'-0" APART FROM EACH OTHER IN CORRIDORS

**\*GENERAL NOTE\***  
ALL UNITS MUST BE CONSTRUCTED PER THE FAIR HOUSING ACT

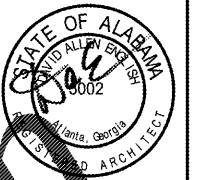

**PUCCIANO & ENGLISH, INC.**  
ARCHITECTS, AIA  
3084 MERCER UNIVERSITY DRIVE, SUITE 110  
ATLANTA, GA 30341  
PH 770-457-4823; FAX 770-451-0892  
denenglish@pucciano-english.com



JOB No: 1701

DRAWN BY:

CHECK BY:

JOB PROGRESS:

ITEM	DATE
PRICING SET	07-14-2017
PERMIT SET	02-26-2018

REVISIONS:  
DATE NO.

This drawing, as an instrument of service, is and shall remain the property of the Architects and shall not be reproduced, published or used in any way without the permission of the Architect.

**Legacy at Jones Farm Phase 2**  
HUNTSVILLE, ALABAMA  
AN APARTMENT COMMUNITY FOR  
**RBJ BAILEY, LLC**

BUILDING PLANS  
BUILDING # 1  
SHEET NO.

**A2.14**

Order Plans @ [www.orderplans.com](http://www.orderplans.com)