

PUCCIANO & ENGLISH, INC.
ARCHITECTS, AIA
 3084 MERCER UNIVERSITY DRIVE, SUITE 110
 ATLANTA, GA 30334
 PH 770-457-4823 FAX 770-451-0892
 denglish@pucciano-english.com



JOB No: 1701
 DRAWN BY:
 CHECK BY:
 JOB PROGRESS:
 ITEM DATE
 PRICING SET 07-14-2017
 PERMIT SET 02-26-2018


REVISIONS:
 DATE NO:

This drawing, as an instrument of service, is and shall remain the property of the Architects and shall not be reproduced, published or used in any way without the permission of the Architect.

Legacy at Jones Farm Phase 2
 HUNTSVILLE, ALABAMA
 AN APARTMENT COMMUNITY FOR
RBJ BAILEY, LLC

FOUNDATION & FRAMING
 BUILDING # 1
 SHEET NO.

A3.4

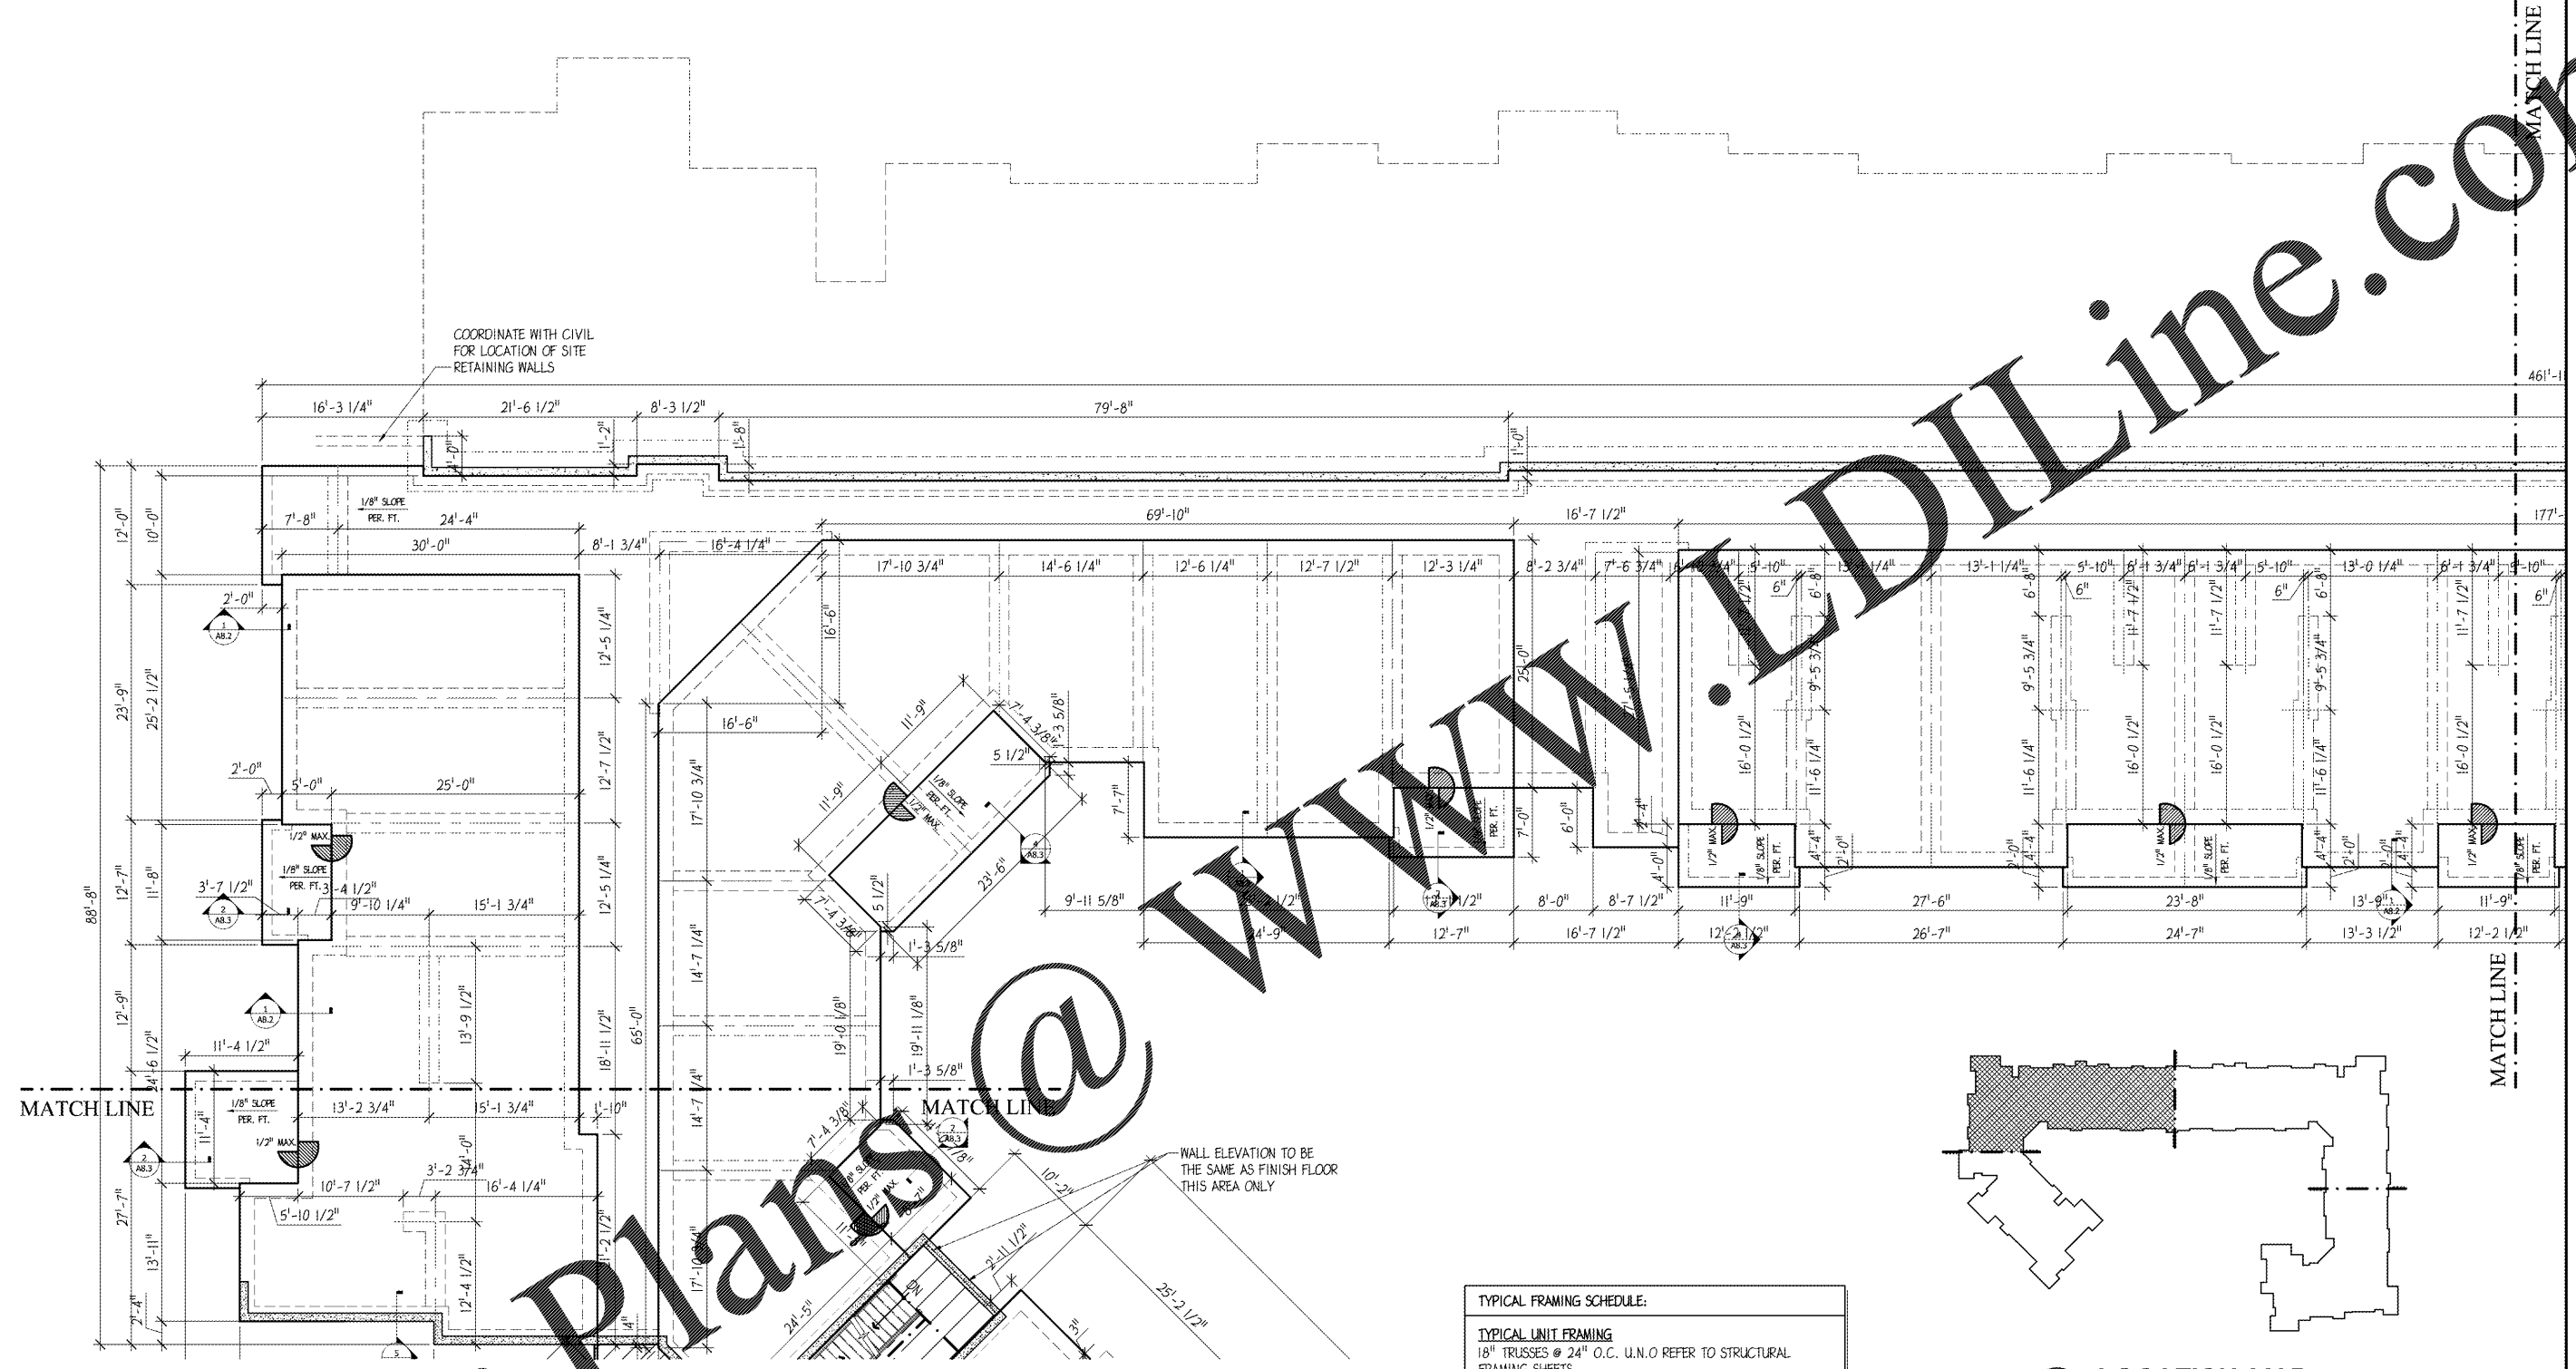

BUILDING #1 - GROUND LEVEL
 SCALE: 1/4\"/>

TYPICAL FRAMING SCHEDULE:


TYPICAL UNIT FRAMING
 18\"/>

TYPICAL CORRIDOR FRAMING
 16\"/>

TYPICAL STAIR LANDING FRAMING
 2x10 @ 16\"/>

STEEL FRAMING NOTE
 ALL STEEL COLUMNS TO BE SPRAYED WITH AN APPROVED INTUMESCENT COATING FOR A 1 HOUR RATING. SUBMIT PRODUCT SPECS FOR APPROVAL.

ALL STEEL BEAMS TO BE SPRAYED WITH AN APPROVED INTUMESCENT COATING FOR A 1 HOUR RATING. SUBMIT PRODUCT SPECS FOR APPROVAL.

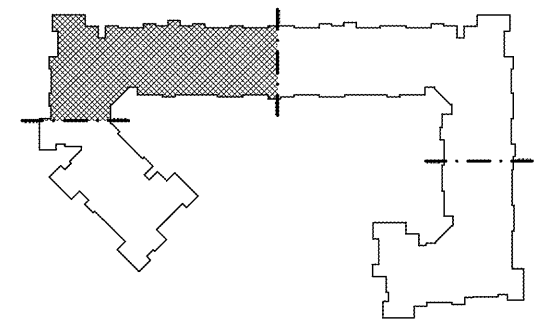

GENERAL NOTE

FIRE EXTINGUISHERS SHALL NOT BE PLACED MORE THAN 75'-0\"/>

GENERAL NOTE

ALL UNITS MUST BE CONSTRUCTED PER THE FAIR HOUSING ACT

Order Plans @

WWW.LDILine.com