


2 LOCATION MAP
A3.14 SCALE: N.T.S.

1 BUILDING #1 - THIRD LEVEL
A3.14 SCALE: 1/8" = 1'-0"

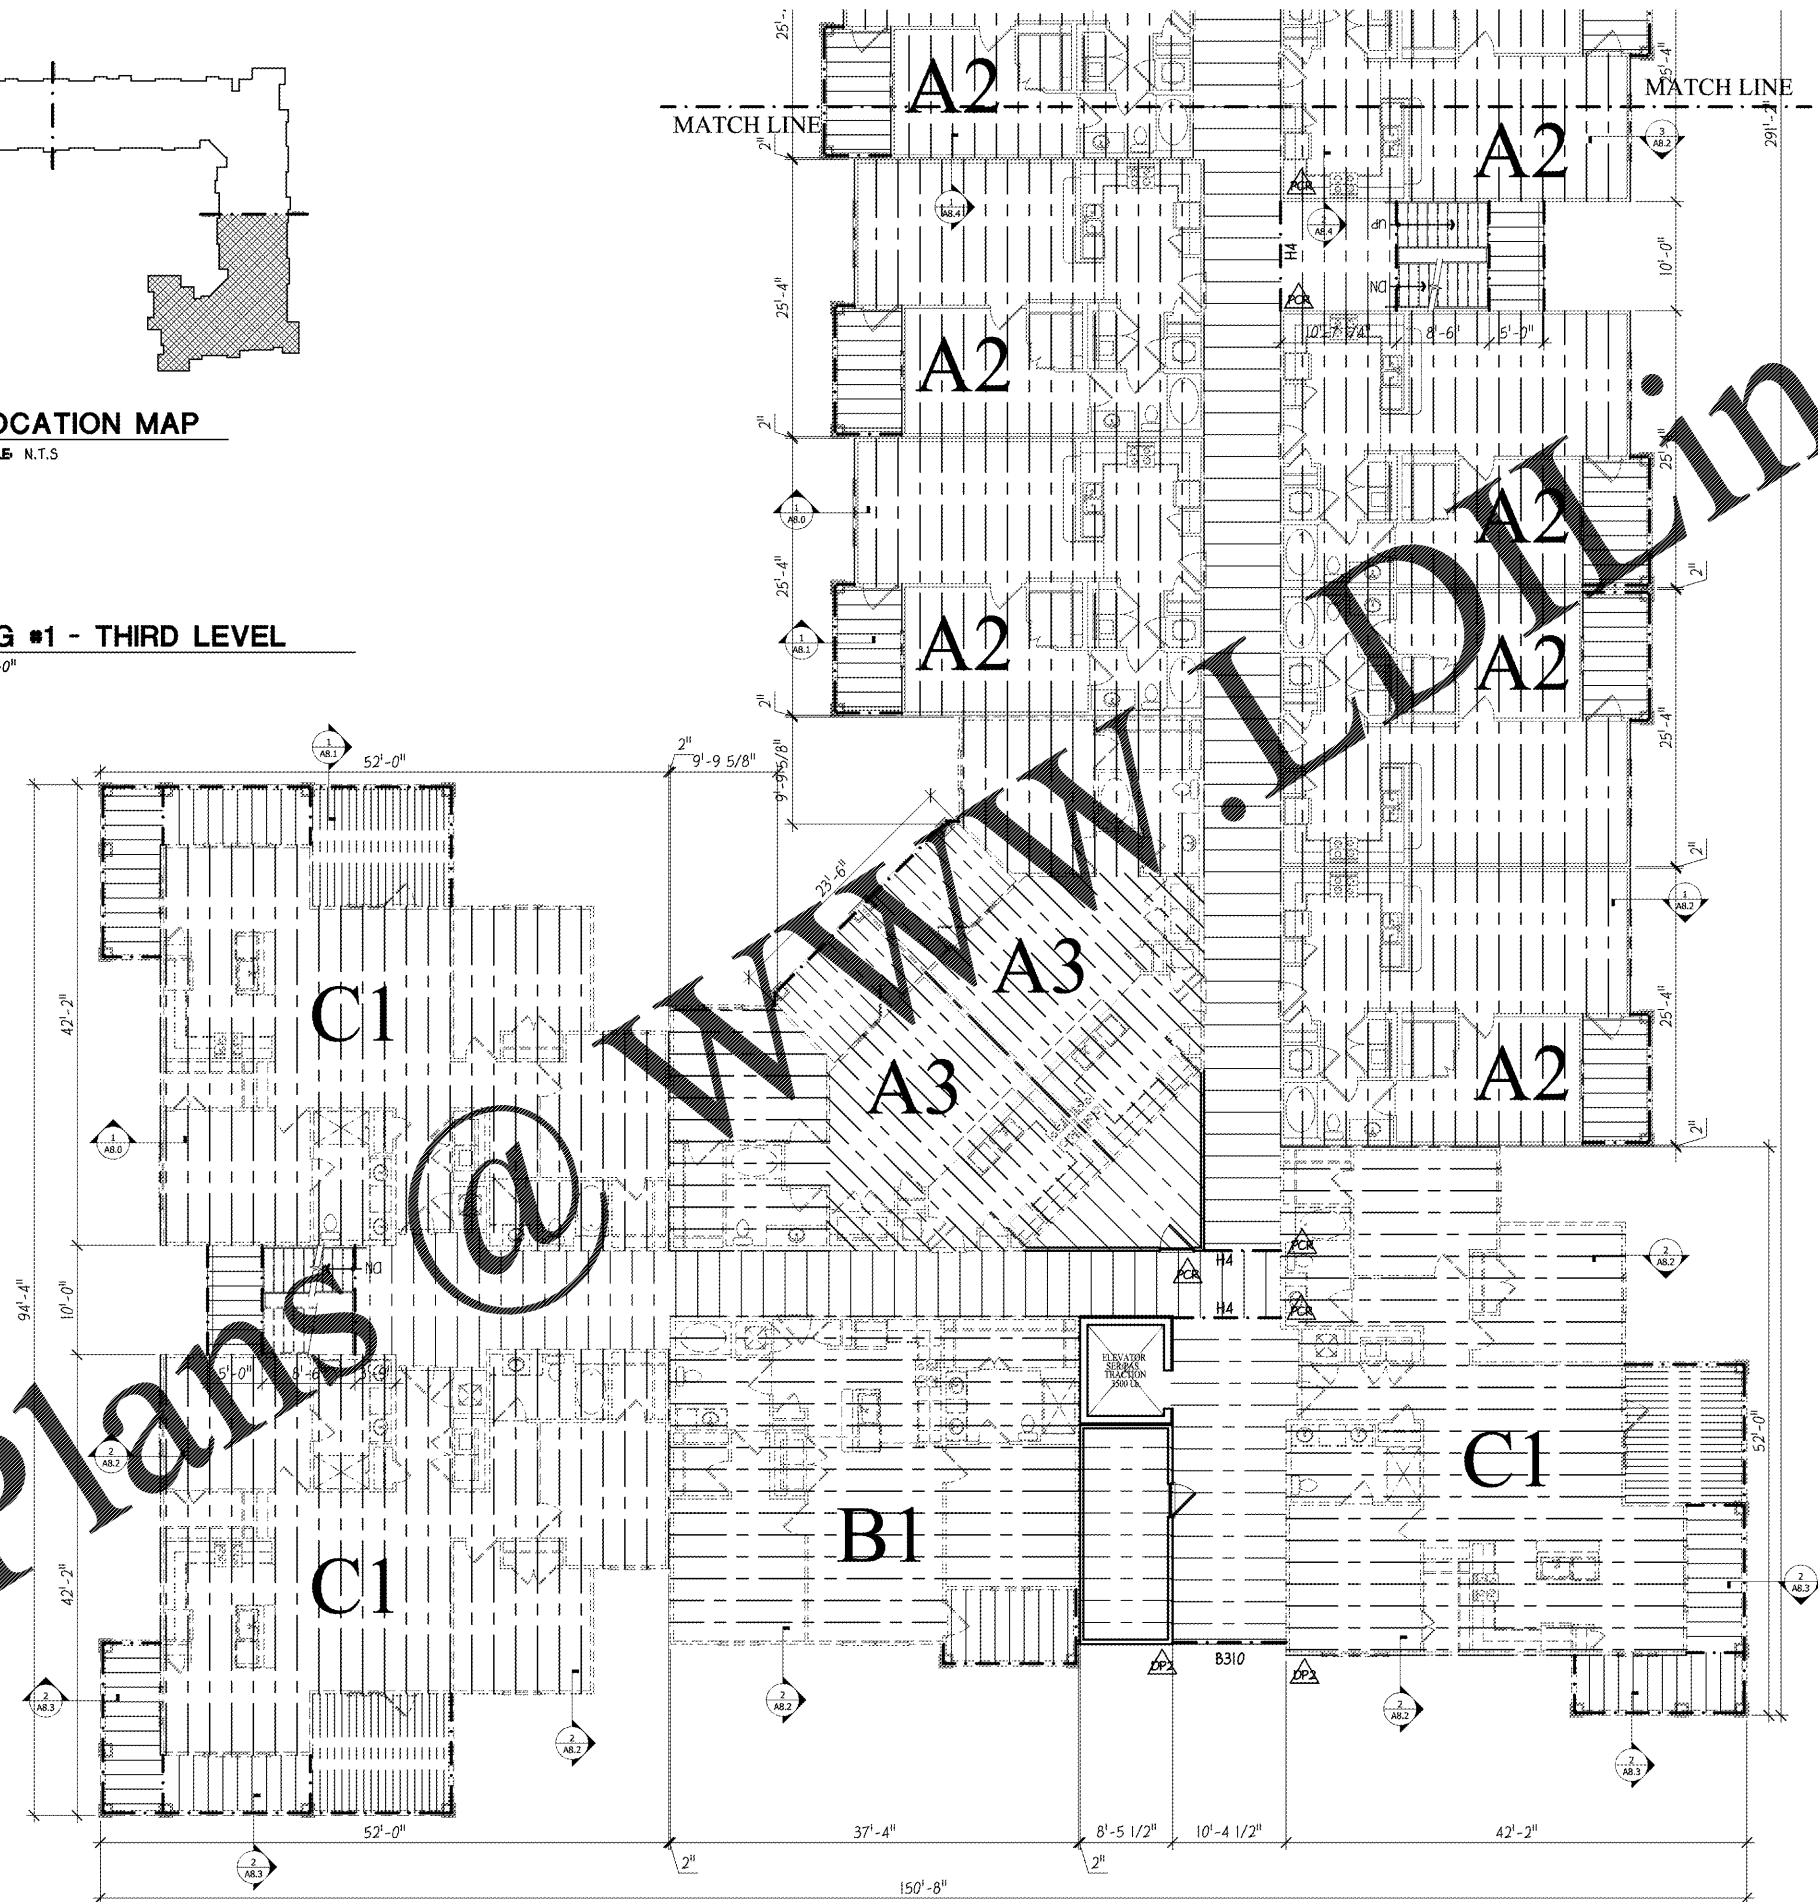

TYPICAL FRAMING SCHEDULE:

TYPICAL UNIT FRAMING
18" TRUSSES @ 24" O.C. U.N.O REFER TO STRUCTURAL FRAMING SHEETS


TYPICAL CORRIDOR FRAMING
16" TRUSSES @ 24" O.C. MAX WITH P.T. PLYWOOD U.N.O SUBFLOOR REFER TO STRUCTURAL FRAMING SHEETS

TYPICAL STAIR LANDING FRAMING
2X10 @ 16" O.C. FOR SPANS UP TO 9'-0" U.N.O. REFER TO STRUCTURAL FRAMING SHEETS

STEEL FRAMING NOTE
ALL STEEL COLUMNS TO BE SPRAYED WITH AN APPROVED INTUMESCENT COATING FOR A 1 HOUR RATING. SUBMIT PRODUCT SPECS FOR APPROVAL.
ALL STEEL BEAMS TO BE SPRAYED WITH AN APPROVED INTUMESCENT COATING FOR A 1 HOUR RATING. SUBMIT PRODUCT SPECS FOR APPROVAL.

GENERAL NOTE
FIRE EXTINGUISHERS SHALL NOT BE PLACED MORE THAN 75'-0" APART FROM EACH OTHER IN CORRIDORS

GENERAL NOTE
ALL UNITS MUST BE CONSTRUCTED PER THE FAIR HOUSING ACT

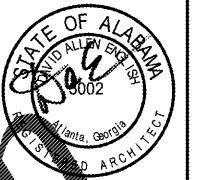

PUCCIANO & ENGLISH, INC.
ARCHITECTS, AIA
3084 MERCER UNIVERSITY DRIVE, SUITE 110
ATLANTA, GA 30341
PH 770-457-4823; FAX 770-451-0092
denglish@pucciano-english.com



JOB No: 1701
DRAWN BY:
CHECK BY:
JOB PROGRESS:
ITEM DATE
PRICING SET 07-14-2017
PERMIT SET 02-26-2018

REVISIONS:
DATE NO.

This drawing, as an instrument of service, is and shall remain the property of the Architect and shall not be reproduced, published or used in any way without the permission of the Architect.

Legacy at Jones Farm Phase 2
HUNTSVILLE, ALABAMA
AN APARTMENT COMMUNITY FOR
RBJ BAILEY, LLC

FOUNDATION & FRAMING
BUILDING # 1
SHEET NO.

A3.14

Order Plans @