




2 SECTION
A5.7 SCALE: 1" = 1'-0"

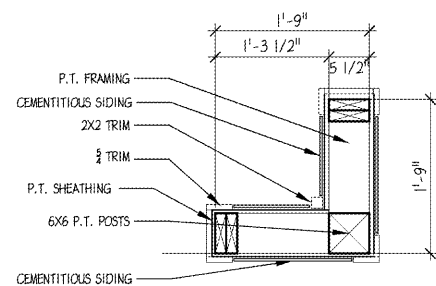


3 SECTION
A5.7 SCALE: 1" = 1'-0"

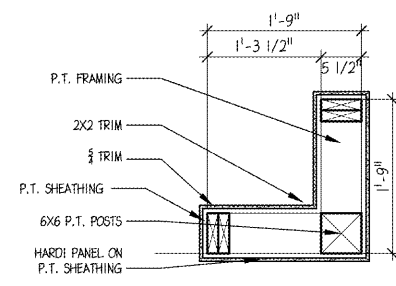


4 SECTION
A5.7 SCALE: 1" = 1'-0"

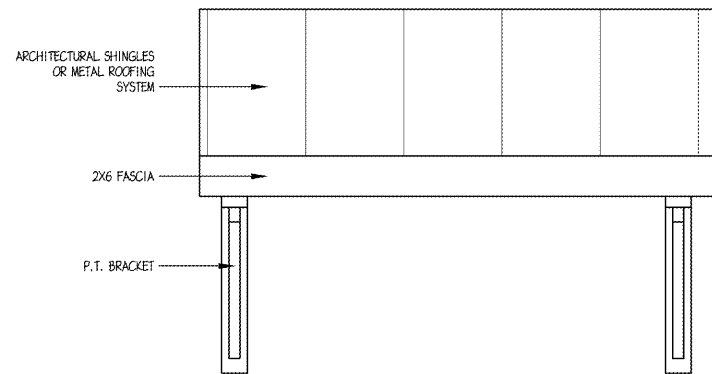


5 WINDOW AWNING - FRONT ELEV.
A5.7 SCALE: 1" = 1'-0"

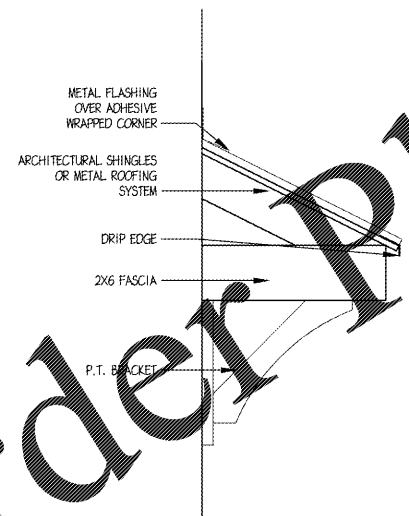


6 WINDOW AWNING - SIDE ELEV.
A5.7 SCALE: 1" = 1'-0"

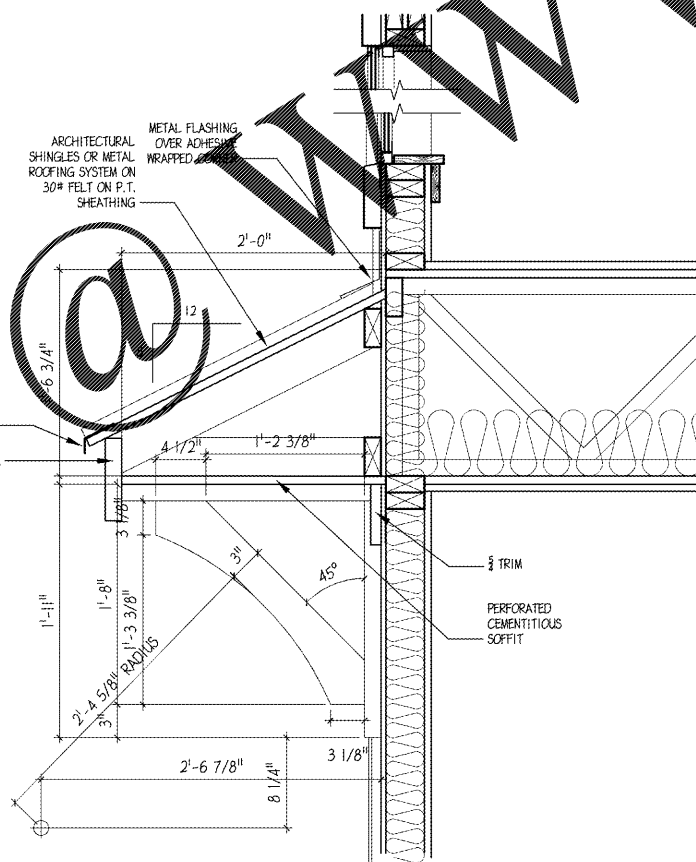

7 WINDOW AWNING - SECTION
A5.7 SCALE: 1" = 1'-0"

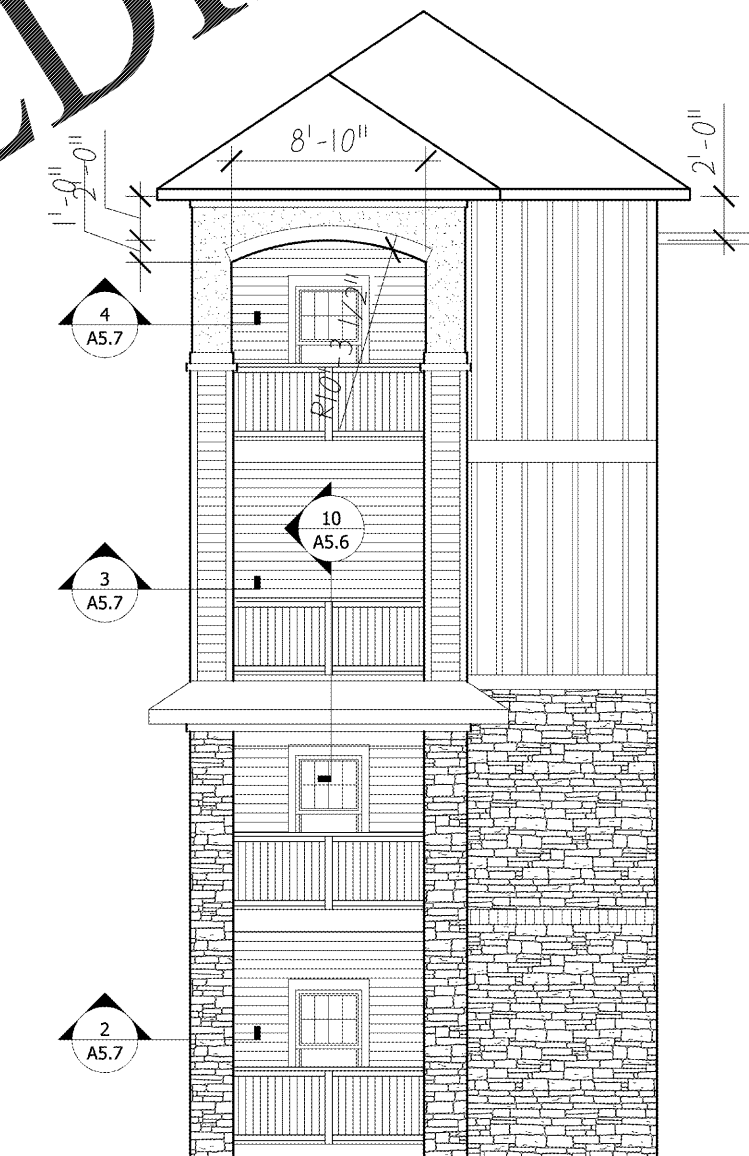

1 DECK ELEVATION - AT HIP ROOF
A5.7 SCALE: 1/4" = 1'-0"

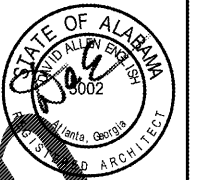

Pucciano & English, Inc.
ARCHITECTS, AIA
3084 MERCER UNIVERSITY DRIVE, SUITE 110
ATLANTA, GA 30341
PH 770-457-4823; FAX 770-451-4082
den@pucciano-english.com



JOB No: 1701
DRAWN BY:
CHECK BY:
JOB PROGRESS:
ITEM DATE
PRICING SET 07-14-2017
PERMIT SET 02-26-2018

REVISIONS:
DATE NO.

This drawing, as an instrument of service, is and shall remain the property of the Architect and shall not be reproduced, published or used in any way without the permission of the Architect.

Legacy at Jones Farm Phase 2
HUNTSVILLE, ALABAMA
AN APARTMENT COMMUNITY FOR
RBJ BAILEY, LLC

ELEVATION DETAILS
BUILDING # 1
SHEET NO.

A5.7