




1 BUILDING SECTION
 SCALE: 1/4" = 1'-0"

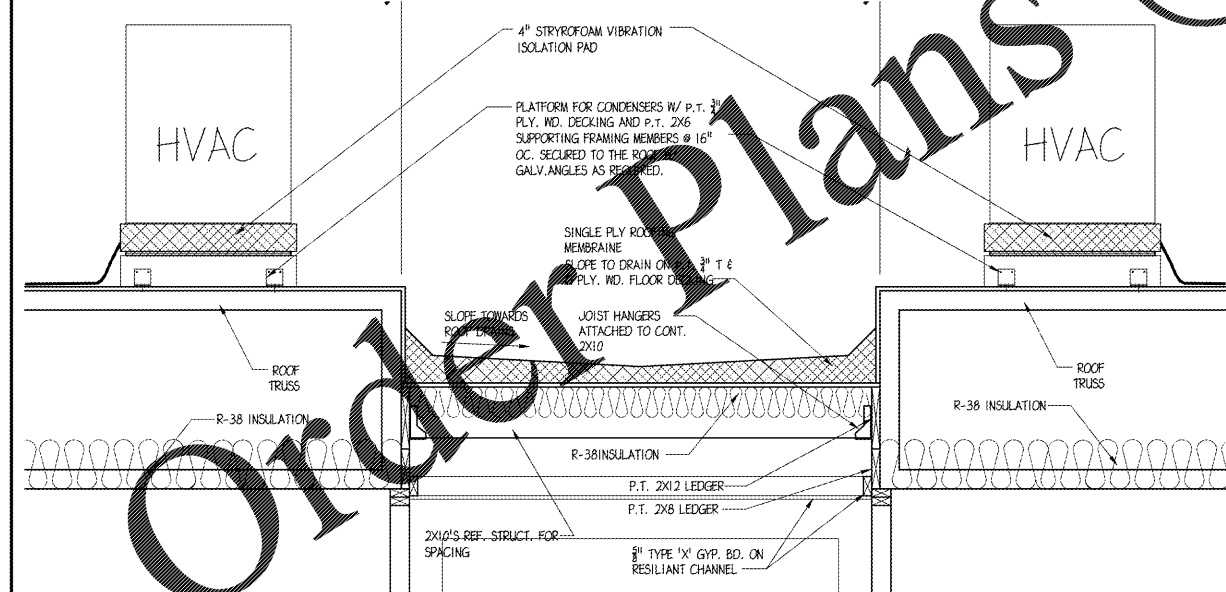

2 CORRIDOR / ROOF DETAIL
 SCALE: 3/4" = 1'-0"

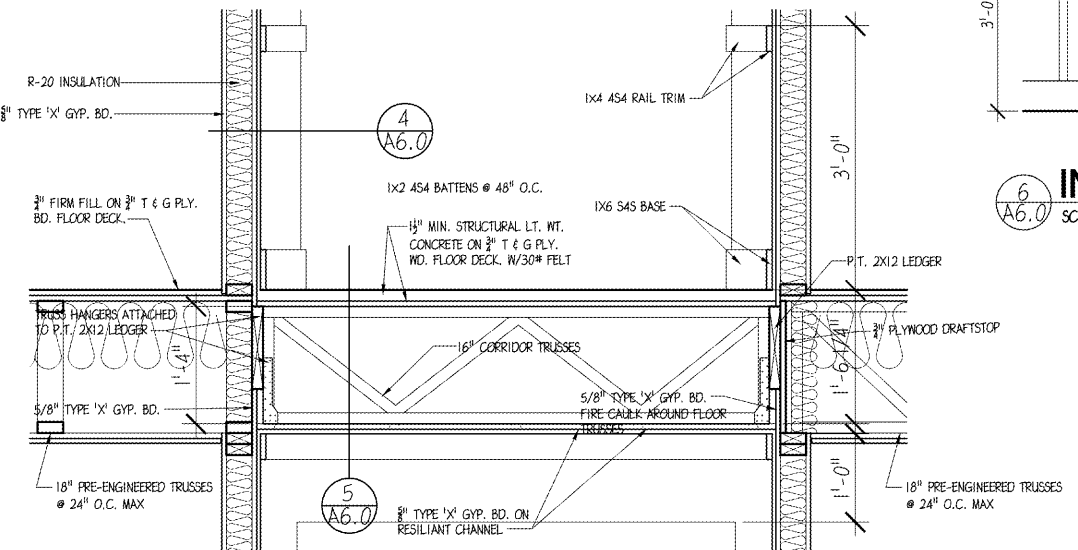


3 CORRIDOR DETAIL
 SCALE: 1" = 1'-0"

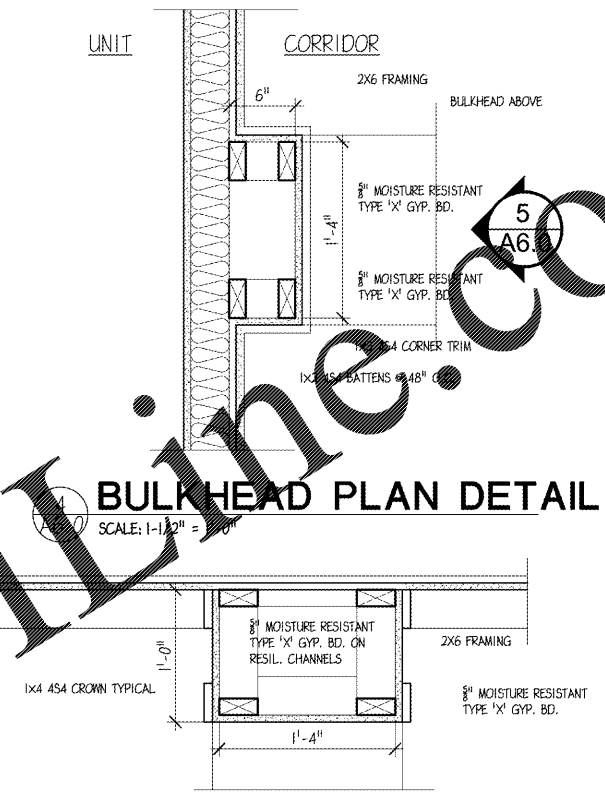


BULKHEAD PLAN DETAIL
 SCALE: 1-1/2" = 1'-0"

5 BULKHEAD SECTIONAL DETAIL
 SCALE: 1-1/2" = 1'-0"

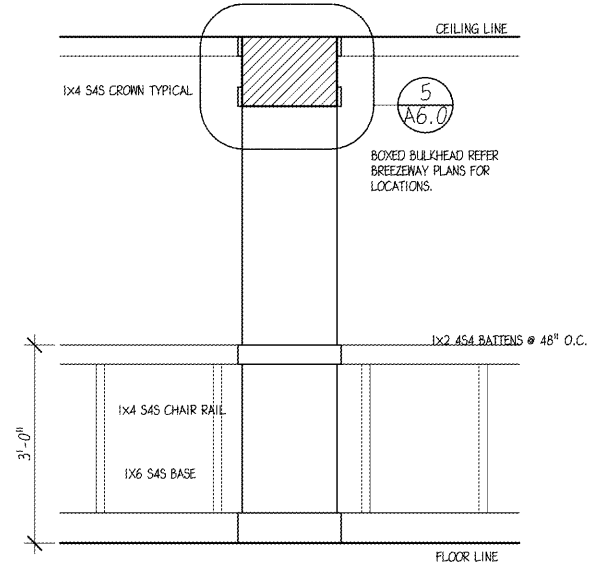

6 INTERIOR ELEVATION
 SCALE: 3/4" = 1'-0" @ BREEZEWAY & BULKHEAD

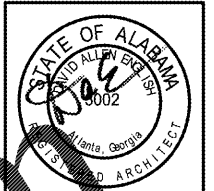

PUCCIANO & ENGLISH, INC.
 ARCHITECTS, AIA
 3084 MERCER UNIVERSITY DRIVE, SUITE 110
 ATLANTA, GA 30341
 PH 770-457-4823 FAX 770-451-0892
 engl@pucciano-english.com



JOB No: 1701
 DRAWN BY:
 CHECK BY:
 JOB PROGRESS:
 ITEM DATE
 PRICING SET 07-14-2017
 PERMIT SET 02-26-2018

REVISIONS:
 DATE NO.

This drawing, as an instrument of service, is and shall remain the property of the Architect and shall not be reproduced, published or used in any way without the permission of the Architect.

Legacy at Jones Farm Phase 2
 HUNTSVILLE, ALABAMA
 AN APARTMENT COMMUNITY FOR
 RBJ BAILEY, LLC

BUILDING SECTION
 SHEET NO.

A6.0