

PUCCIANO & ENGLISH, INC.
ARCHITECTS, AIA
 3884 MERCER UNIVERSITY DRIVE, SUITE 110
 ATLANTA, GA 30341
 PH 770-457-4823; FAX 770-451-0082
 denglish@pucciano-english.com



JOB No: 1701
 DRAWN BY:
 CHECK BY:
 JOB PROGRESS:
 ITEM DATE
 PRICING SET 07-14-2017
 PERMIT SET 02-26-2018


REVISIONS:
 DATE NO

This drawing, as an instrument of service, is and shall remain the property of the Architects and shall not be reproduced, published or used in any way without the permission of the Architect.


Legacy at Jones Farm Phase 2
 HUNTSVILLE, ALABAMA
 AN APARTMENT COMMUNITY FOR
RBJ BAILEY, LLC

STAIR SECTIONS
 SHEET NO.


A6.2

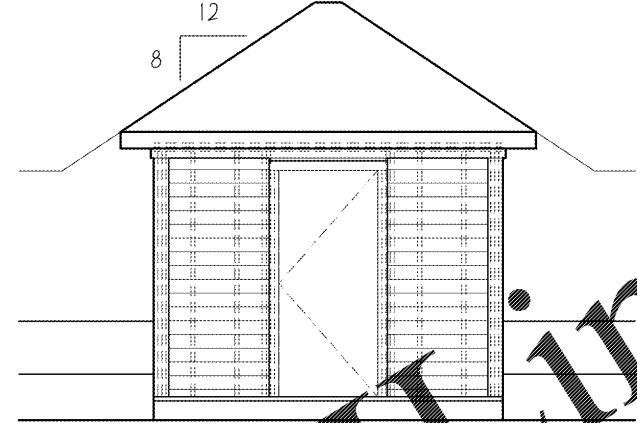

3 ROOF ACCESS ELEVATION
 SCALE: 1/8" = 1'-0" STAIR #20 & #50

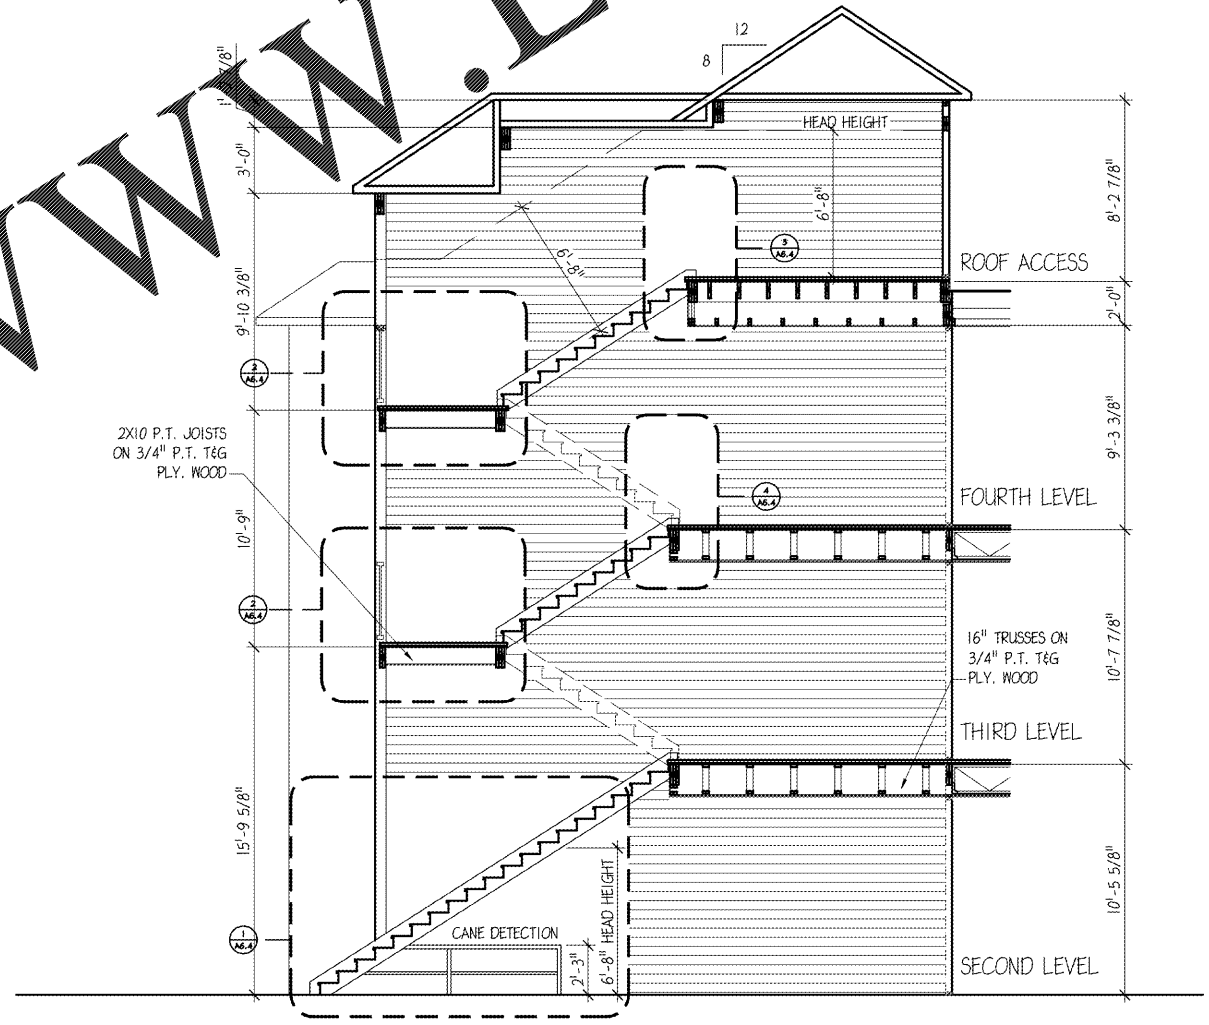

2 STAIR #400 & #500 - SECTION
 SCALE: 1/8" = 1'-0"

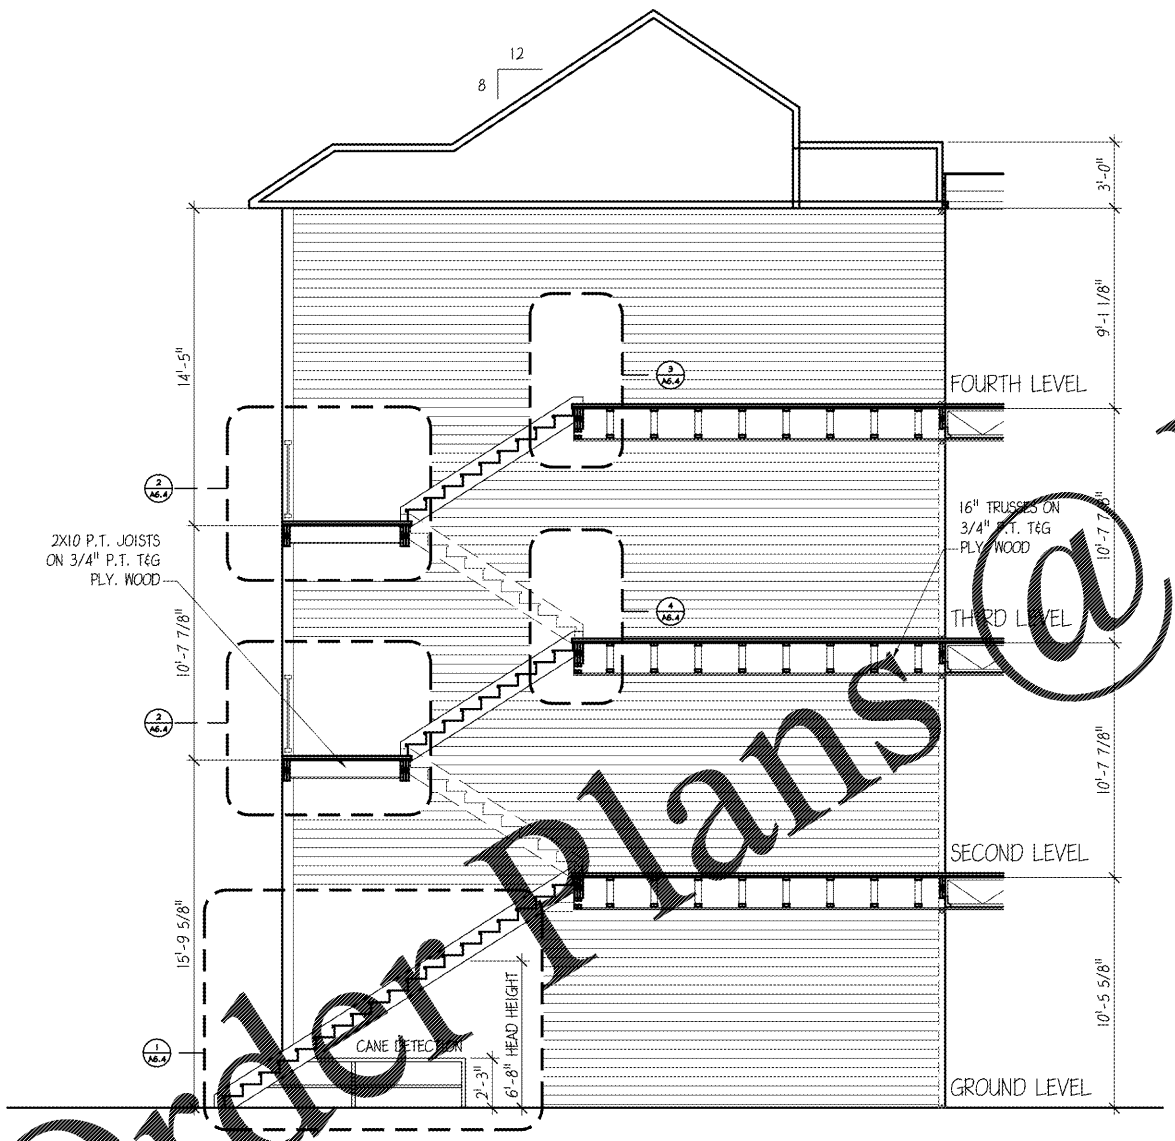

1 STAIR #300, #600, #800 - SECTION
 SCALE: 1/4" = 1'-0"

Order Plans @

WWW.LDLINE.COM