

**PUCCIANO & ENGLISH, INC.**  
**ARCHITECTS, AIA**  
 3084 MERCER UNIVERSITY DRIVE, SUITE 110  
 ATLANTA, GA 30341  
 PH 770-457-4823 FAX 770-451-0892  
 denglish@pucciano-english.com



JOB No: 1701  
 DRAWN BY:  
 CHECK BY:  
 JOB PROGRESS:  
 ITEM DATE  
 PRICING SET 07-14-2017  
 PERMIT SET 02-26-2018

REVISIONS:  
 DATE NO.


This drawing, as an instrument of service, is and shall remain the property of the Architects and shall not be reproduced, published or used in any way without the permission of the Architect.

**Legacy at Jones Farm Phase 2**  
 HUNTSVILLE, ALABAMA  
 AN APARTMENT COMMUNITY FOR  
**RBJ BAILEY, LLC**


STAIR SECTIONS

SHEET NO.

**A6.3**

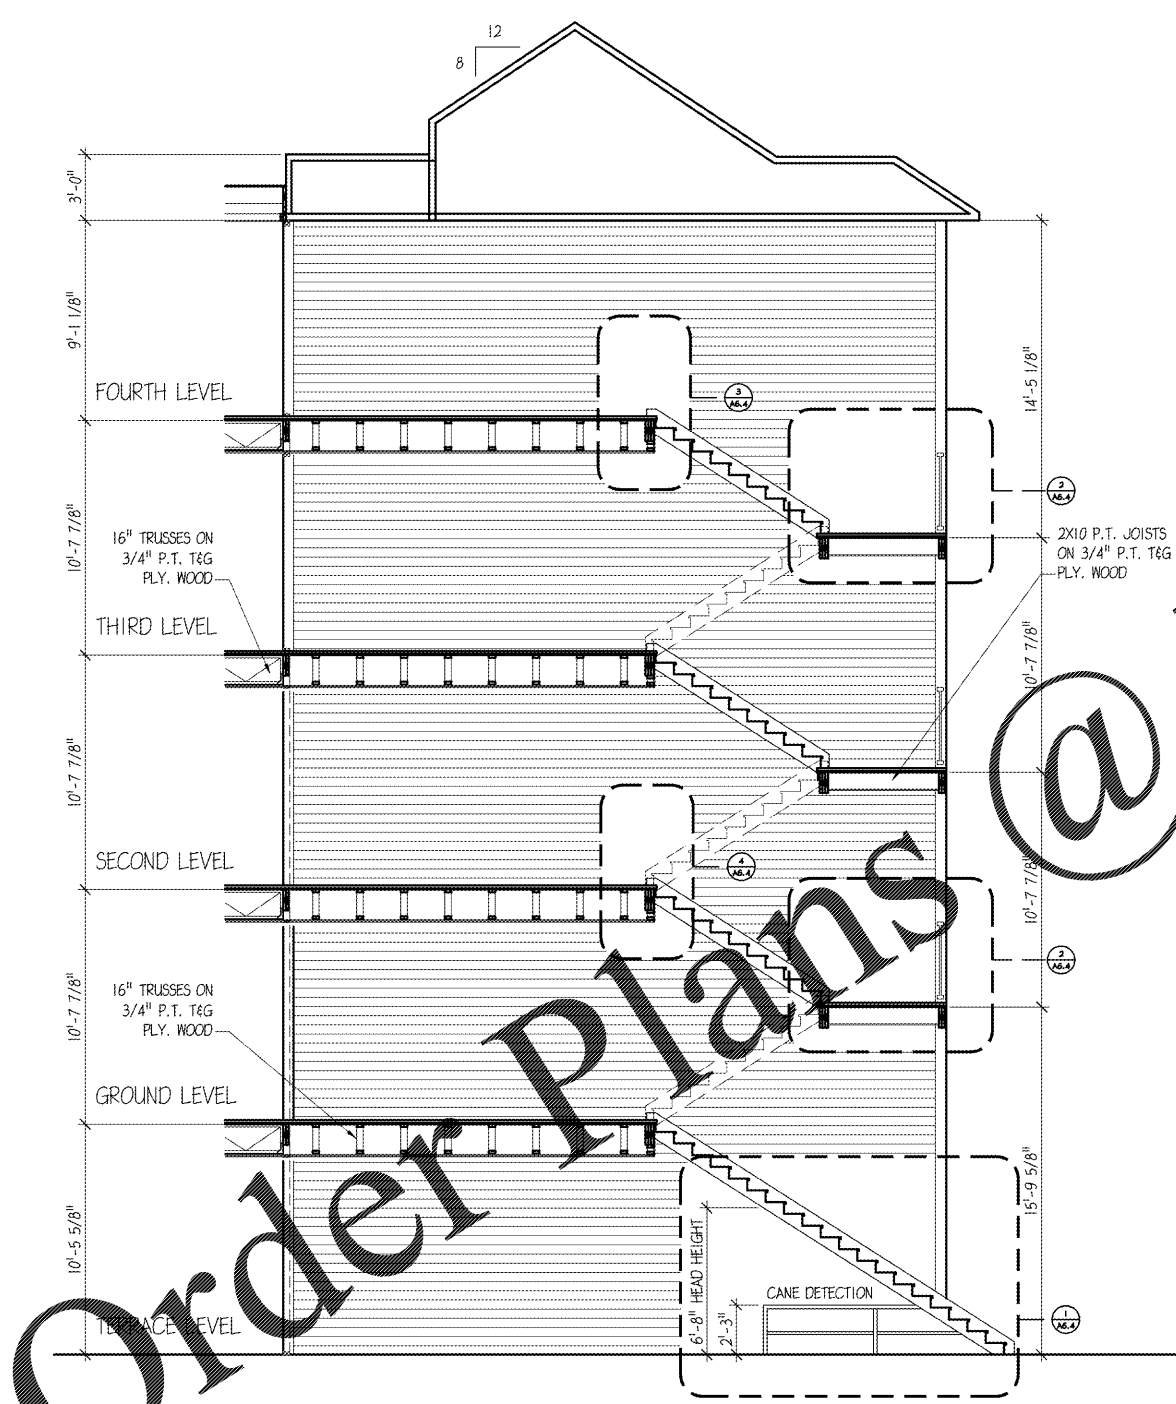

**1** STAIR #700 - SECTION  
 A6.3 SCALE: 1/4" = 1'-0"

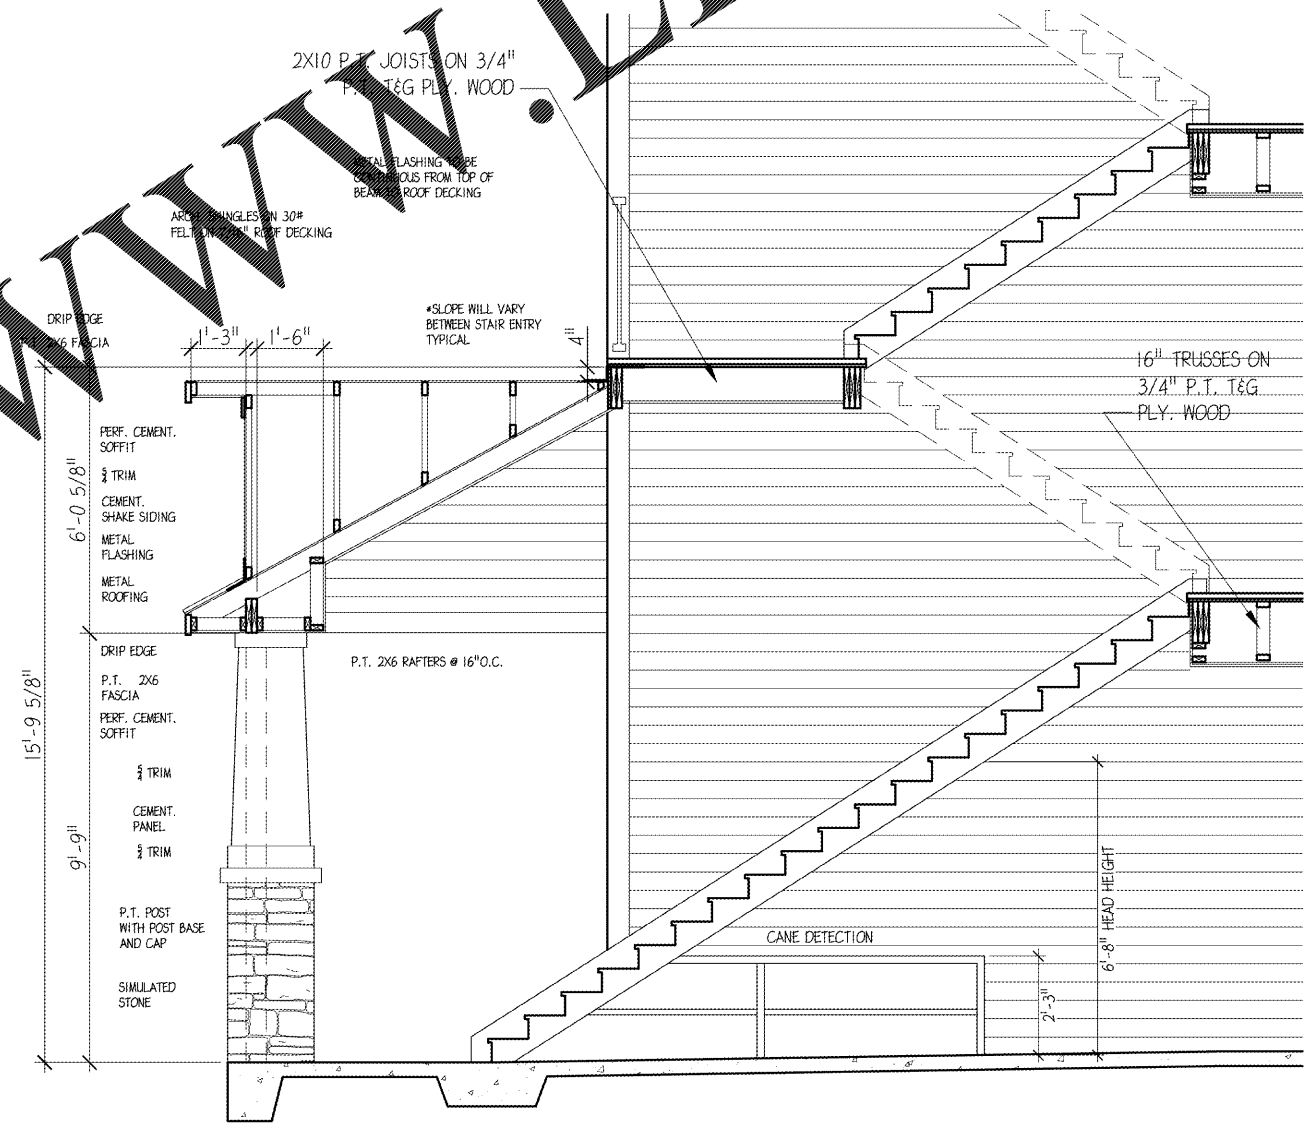

**1** BREEZEWAY ENTRY - SECTION  
 A6.3 SCALE: 1/4" = 1'-0"

**WWW.LDILine.com**

**Order Plans @**