




1 STAIR #100 PLAN - TERRACE
 A6.5 SCALE: 3/16" = 1'-0"

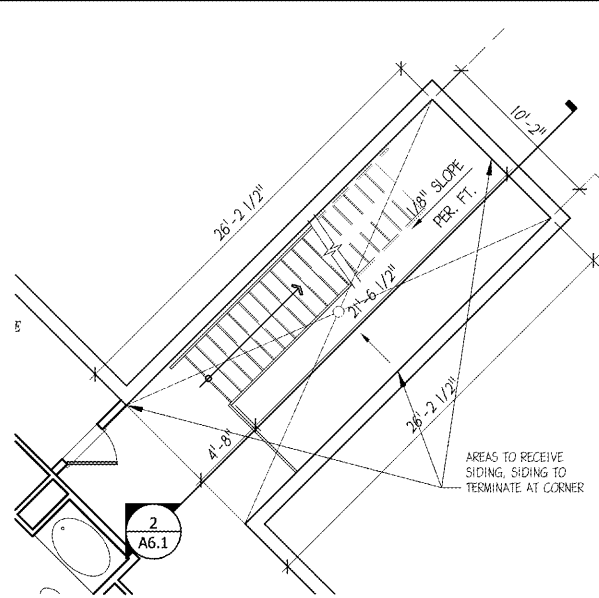

4 STAIR #200 PLAN - TERRACE
 A6.5 SCALE: 3/16" = 1'-0"

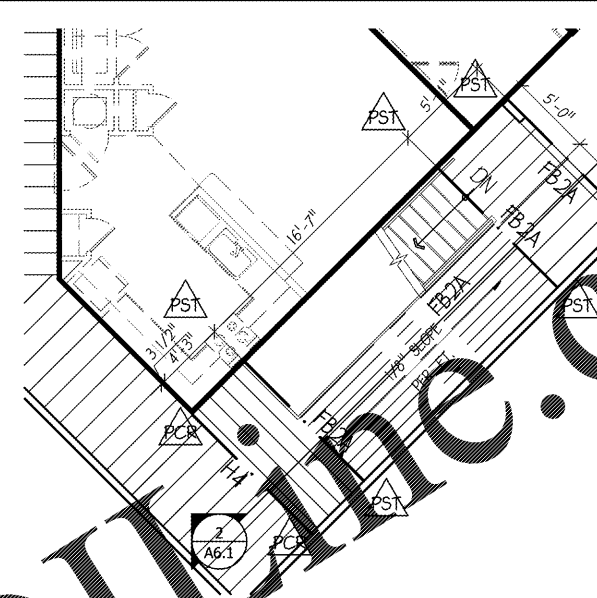


7 STAIR #100 PLAN - 4TH FLOOR
 A6.5 SCALE: 3/16" = 1'-0"

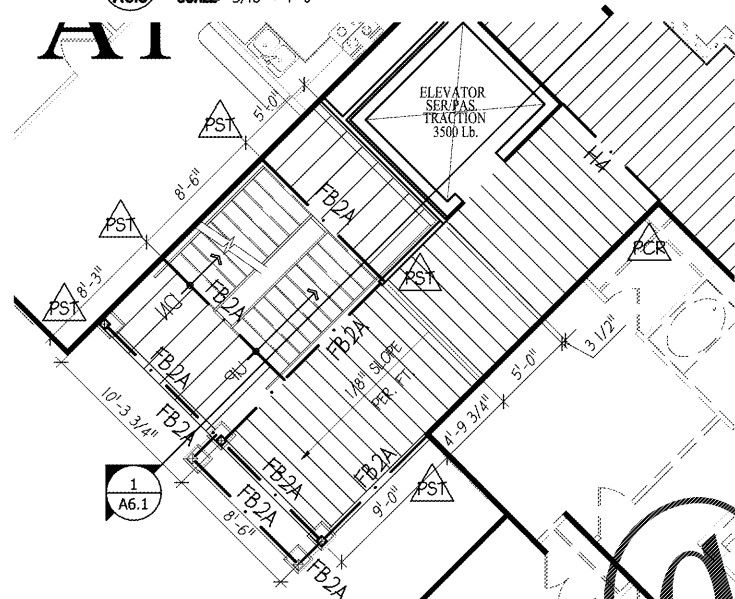


2 STAIR #100 PLAN - GROUND & 2ND
 A6.5 SCALE: 3/16" = 1'-0"



5 STAIR #200 PLAN - GROUND
 A6.5 SCALE: 3/16" = 1'-0"

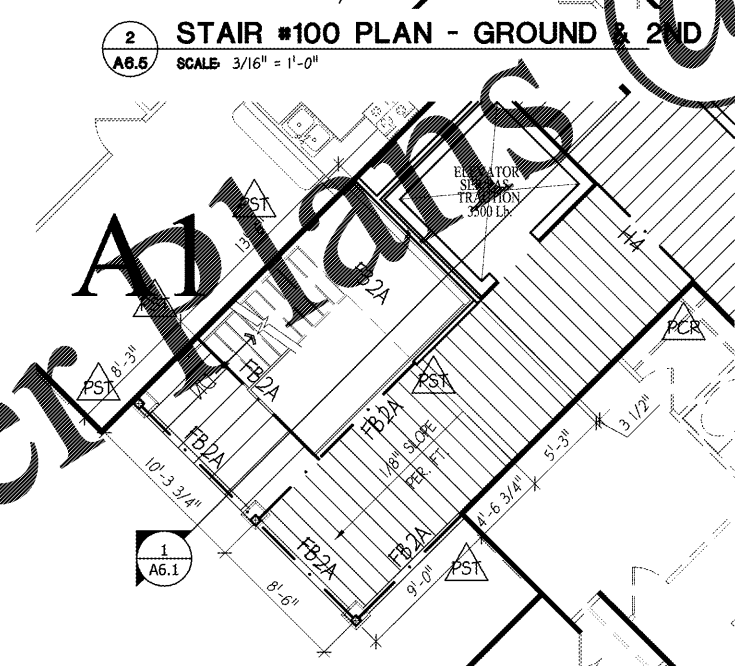


3 STAIR #100 PLAN - THIRD FLOOR
 A6.5 SCALE: 3/16" = 1'-0"

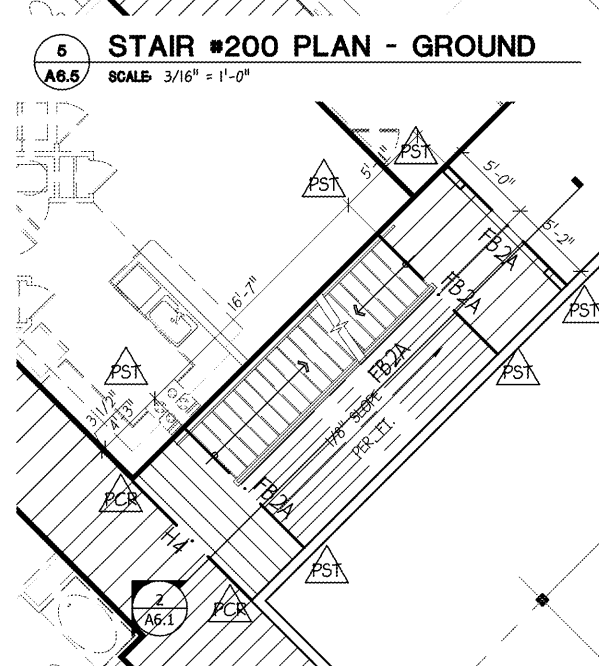

6 STAIR #200 PLAN - 2ND & 3RD FLOOR
 A6.5 SCALE: 3/16" = 1'-0"

Order Plans @

WWW.LDENGINEERING.COM

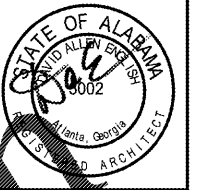

PUCCIANO & ENGLISH, INC.
 ARCHITECTS, AIA
 3084 MERCER UNIVERSITY DRIVE, SUITE 110
 ATLANTA, GA 30334
 PH 770-457-4823 FAX 770-451-4092
 denglish@pucciano-english.com



JOB No: 1701

DRAWN BY:

CHECK BY:

JOB PROGRESS:

ITEM	DATE
PRICING SET	07-14-2017
PERMIT SET	02-26-2018

REVISIONS:
 DATE NO.

This drawing, as an instrument of service, is and shall remain the property of the Architects and shall not be reproduced, published or used in any way without the permission of the Architect.

Legacy at Jones Farm Phase 2
 HUNTSVILLE, ALABAMA
 AN APARTMENT COMMUNITY FOR
 RBJ BAILEY, LLC

STAIR FRAMING
 SHEET NO.

A6.5