




1 STAIR #300, 600, 800 PLAN - GROUND
A6.6 SCALE 3/16" = 1'-0" 800 SIMILAR

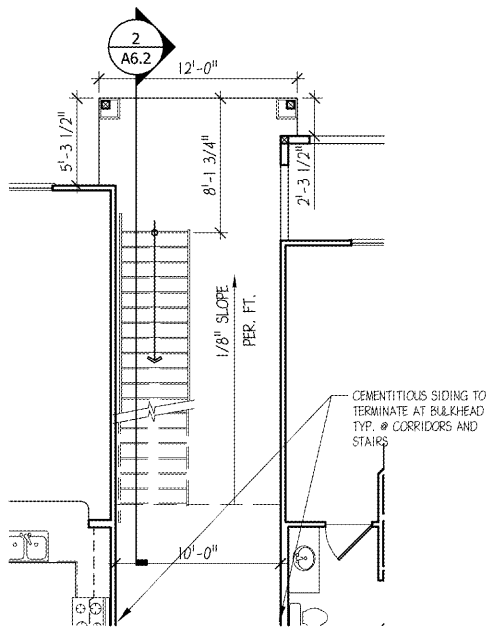


4 STAIR #400, 500 PLAN - 2ND FLOOR
A6.6 SCALE 3/16" = 1'-0"

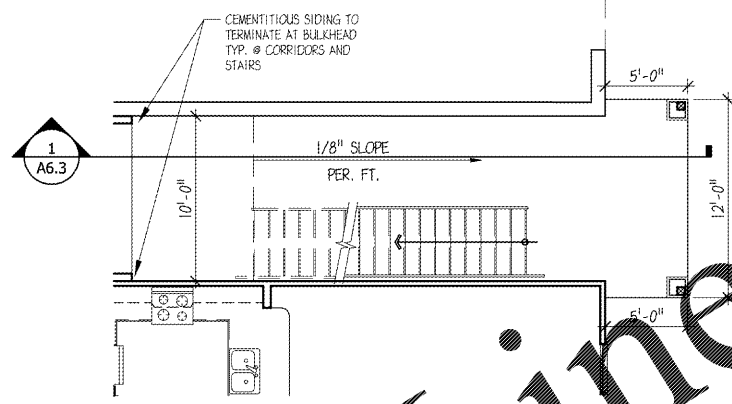


7 STAIR #700 - TERRACE LEVEL
A6.6 SCALE 3/16" = 1'-0"

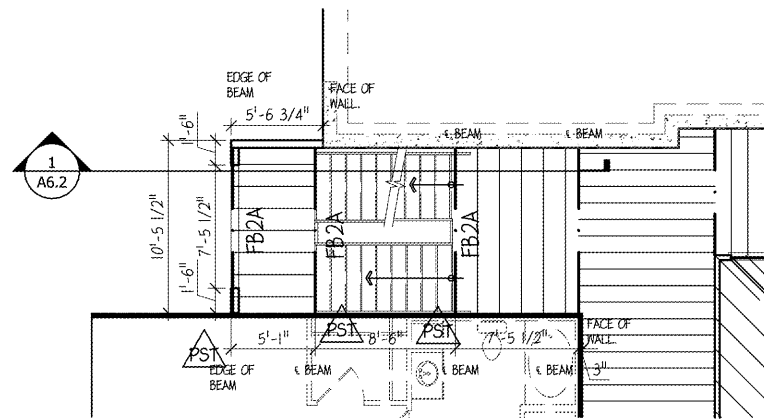


2 STAIR #300, 600, 800 - 2ND & 3RD FLOOR
A6.6 SCALE 3/16" = 1'-0" 800 SIMILAR

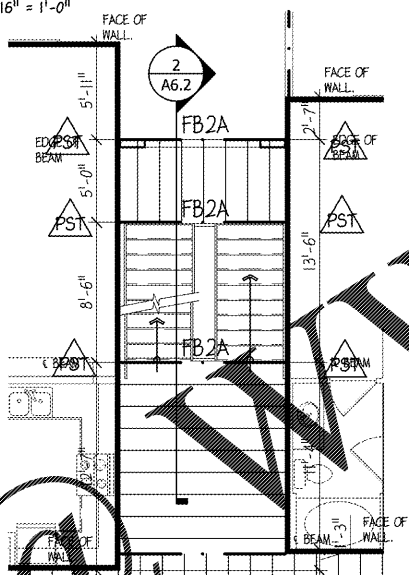


5 STAIR #400, 500 PLAN - 3RD FLOOR
A6.6 SCALE 3/16" = 1'-0"

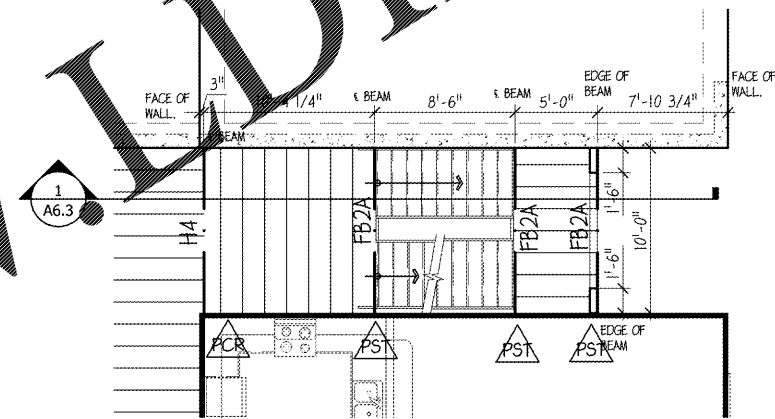


8 STAIR #700 - GROUND, 2ND, 3RD FLOOR
A6.6 SCALE 3/16" = 1'-0"

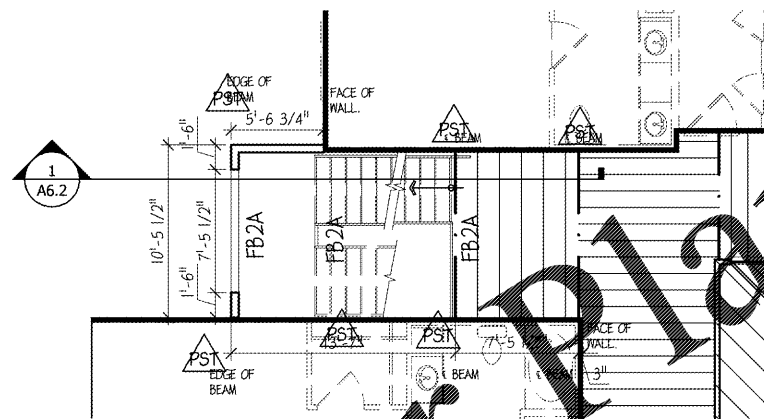

3 STAIR #300, 600, 800 - 4TH FLOOR
A6.6 SCALE 3/16" = 1'-0" 800 SIMILAR

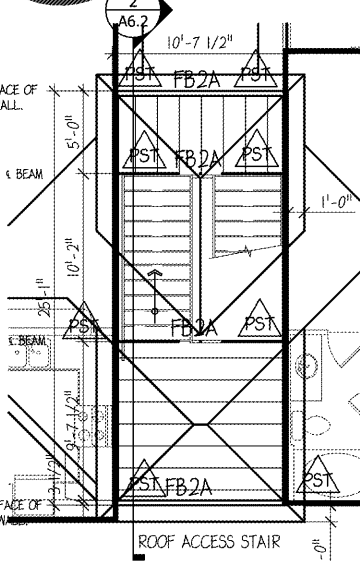

6 STAIR #400, 500 PLAN - 3RD FLOOR
A6.6 SCALE 3/16" = 1'-0"

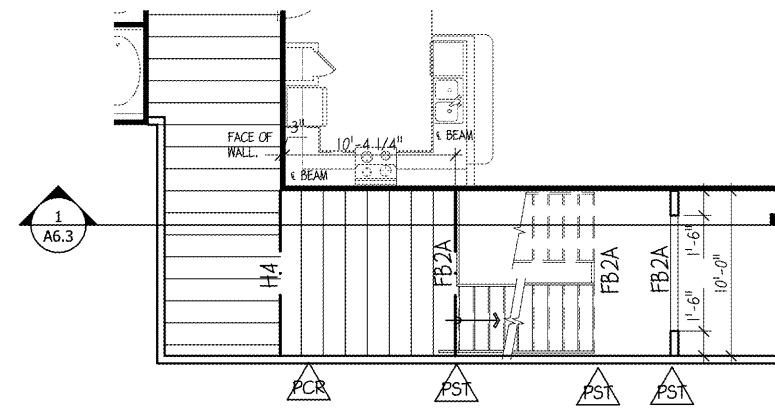

9 STAIR #700 - 4TH FLOOR
A6.6 SCALE 3/16" = 1'-0"

Order Plans



PUCCIANO & ENGLISH, INC.
ARCHITECTS, AIA
 3084 MERCER UNIVERSITY DRIVE, SUITE 110
 ATLANTA, GA 30334
 PH 770-457-4823; FAX 770-451-0082
 english@pucciano-english.com



JOB No: 1701

DRAWN BY:

CHECK BY:

JOB PROGRESS:

ITEM	DATE
PRICING SET	07-14-2017
PERMIT SET	02-26-2018

REVISIONS:

DATE NO.

This drawing, as an instrument of service, is and shall remain the property of the Architect and shall not be reproduced, published or used in any way without the permission of the Architect.

Legacy at Jones Farm Phase 2
 HUNTSVILLE, ALABAMA
 AN APARTMENT COMMUNITY FOR
RB BAILEY, LLC

STAIR FRAMING

SHEET NO.

A6.6