




**1** DETAIL  
A8.5 SCALE: 3'-1"-0"

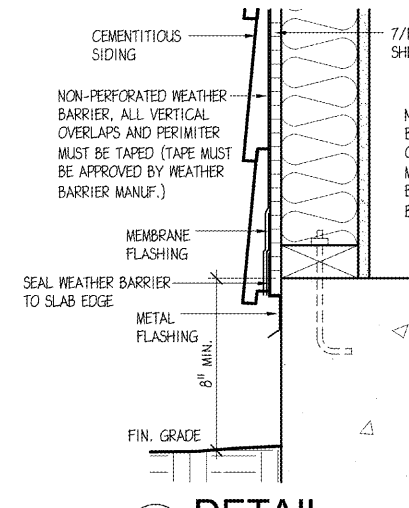


**2** DETAIL  
A8.5 SCALE: 3'-1"-0"

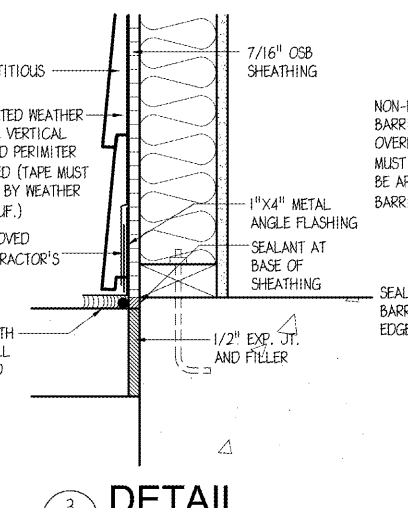

**3** DETAIL  
A8.5 SCALE: 3'-1"-0"

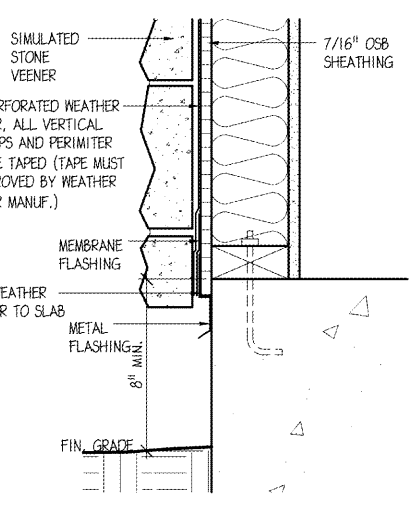


**4** DETAIL  
A8.5 SCALE: 3'-1"-0"

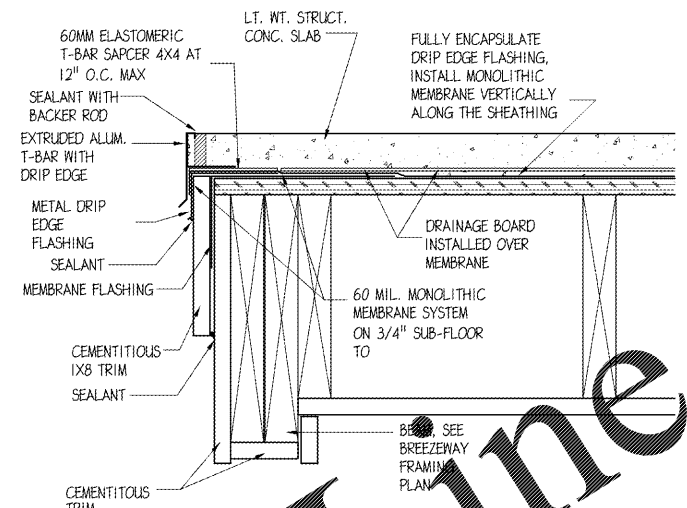


**5** DETAIL  
A8.5 SCALE: 3'-1"-0"


**NOTE:**  
A. PROVIDE R-19 BATT INSUL. IN WALL BETWEEN FLOORS  
B. INSULATE CAVITY AT HEADERS IN EXT. WALL  
C. PROVIDE R-38 INSUL. IN ATTIC  
D. PROVIDE R-13 BATT INSUL. IN EXT. WALL

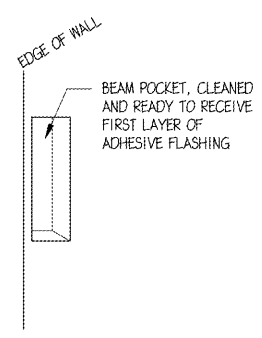


A - STEP 1

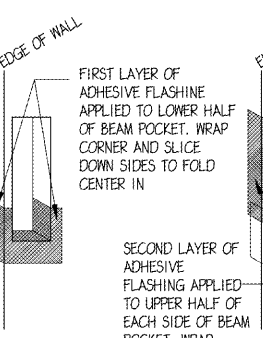


B - STEP 2

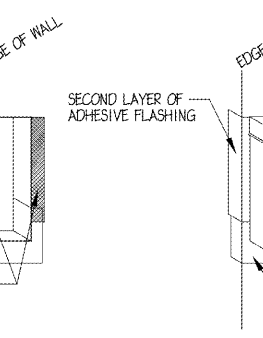

C - STEP 3

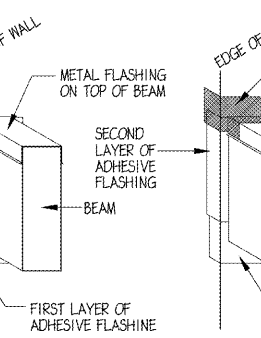


D - STEP 4

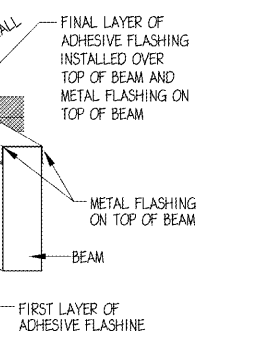


E - STEP 5


**13** BEAM POCKET FLASHING DETAIL  
A8.5 SCALE: 1 1/2"-1'-0"

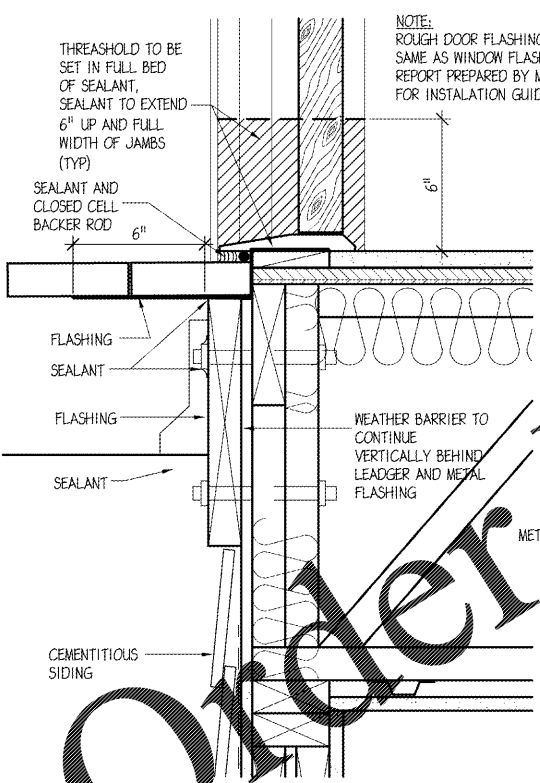


**6** DETAIL  
A8.5 SCALE: 3'-1"-0"

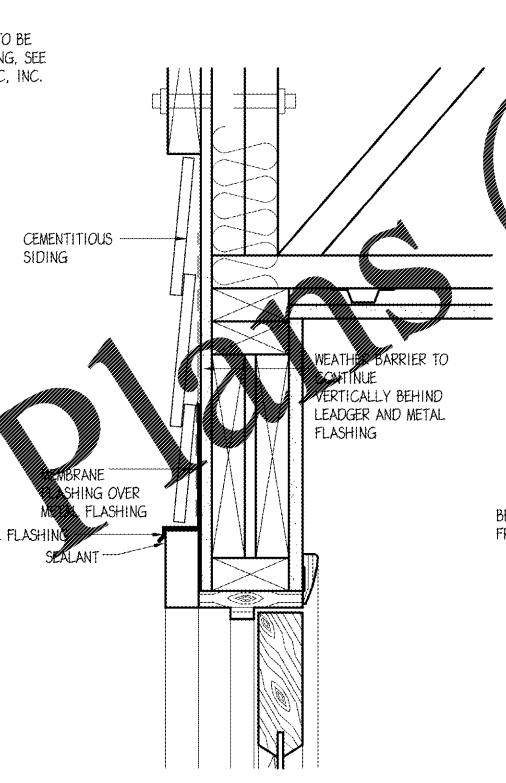


**7** DETAIL  
A8.5 SCALE: 3'-1"-0"

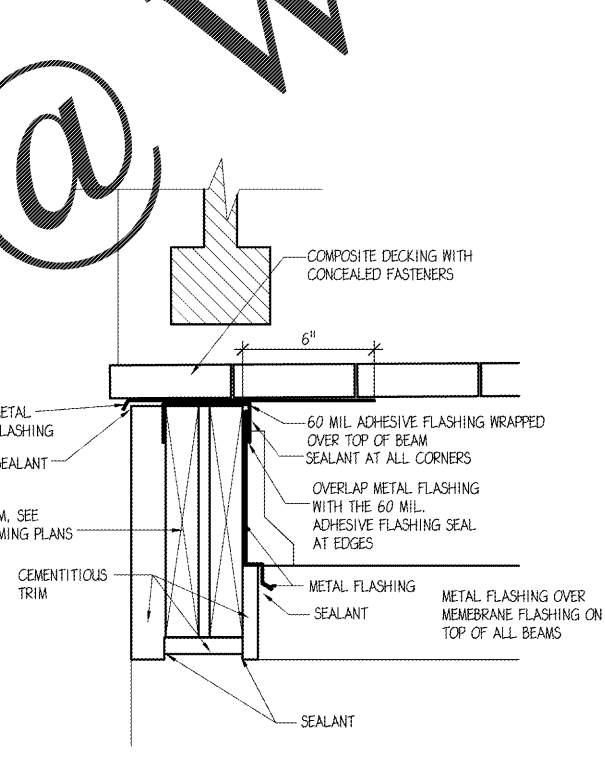


**8** DETAIL  
A8.5 SCALE: 3'-1"-0"

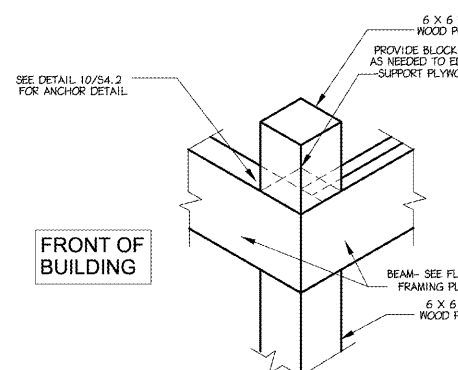


**9** ISOMETRIC DETAIL  
A8.5 SCALE: N.T.S. STEP ONE, FRAMING

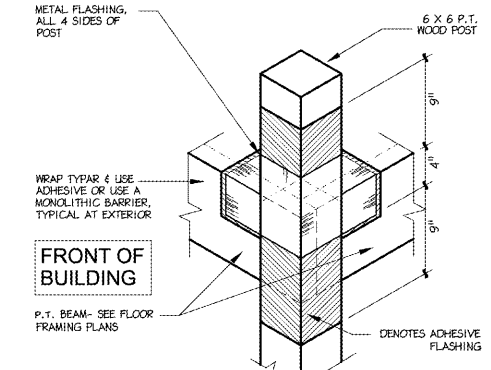

**10** ISOMETRIC DETAIL  
A8.5 SCALE: N.T.S. STEP TWO, FLASHING

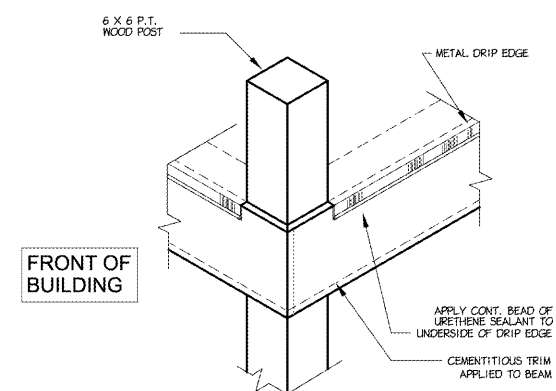


**11** ISOMETRIC DETAIL  
A8.5 SCALE: N.T.S. STEP THREE, WATERPROOFING

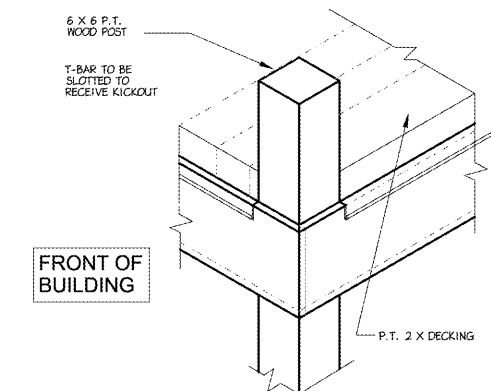

**12** ISOMETRIC DETAIL  
A8.5 SCALE: N.T.S. STEP FOUR, FINISHING

**NOTE:**  
ALL EXPOSED EXTERIOR WOOD MEMBERS INCLUDING FRAMING, DECKING, & RAILING SYSTEM SHALL BE PRESSURE TREATED WOOD

**\*STRUCTURAL NOTE\***  
SEE STRUCTURAL SHEETS FOR DETAILS AND SCHEDULES

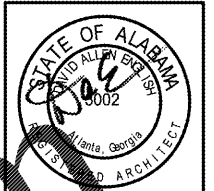

**PUCCIANO & ENGLISH, INC.**  
ARCHITECTS, AIA  
3084 MERCER UNIVERSITY DRIVE, SUITE 110  
ATLANTA, GA 30334  
PH 770-457-4823 FAX 770-451-0092  
denGLISH@pucciano-english.com



JOB No: 1701  
DRAWN BY:  
CHECK BY:  
JOB PROGRESS:  
ITEM DATE  
PRICING SET 07-14-2017  
PERMIT SET 02-26-2018

REVISIONS:  
DATE NO.

This drawing, as an instrument of service, is and shall remain the property of the Architects and shall not be reproduced, published or used in any way without the permission of the Architect.

**Legacy at Jones Farm Phase 2**  
HUNTSVILLE, ALABAMA  
AN APARTMENT COMMUNITY FOR  
**RBJ BAILEY, LLC**

FLASHING DETAILS & WATERPROOFING DETAILS  
SHEET NO.

**A8.5**