




1 SECTION TYP. EXTERIOR WALL
S1.1 SCALE: 3/4" = 1'-0"

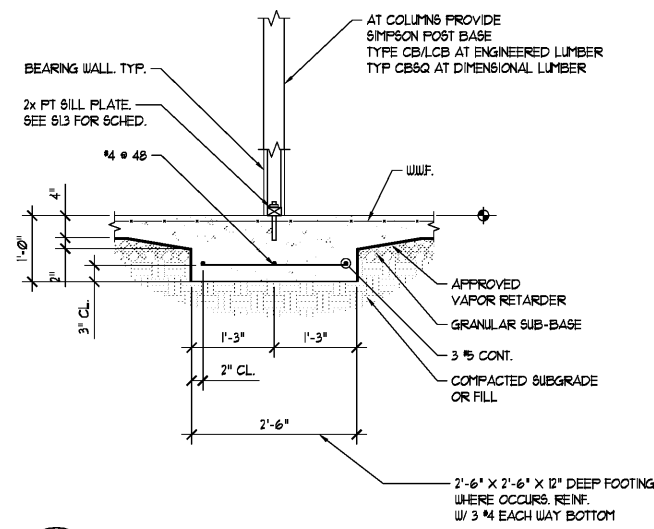


2 SECTION TYP. INTERIOR WALL
S1.1 SCALE: 3/4" = 1'-0" POST FOOTINGS SIMILAR AS NOTED

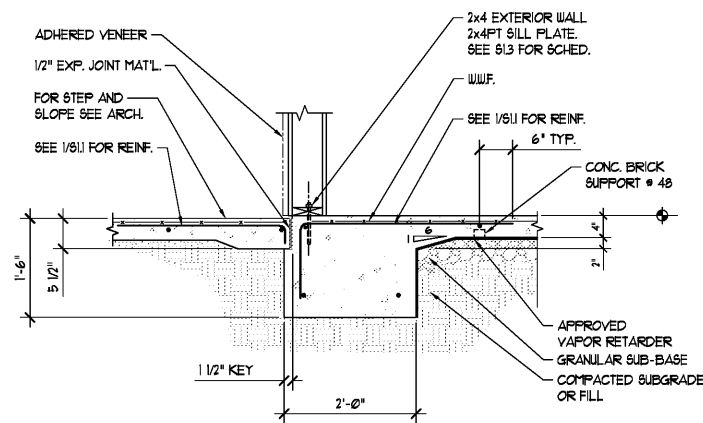


3 SECTION TYP. BREEZEWAY WALL
S1.1 SCALE: 3/4" = 1'-0"

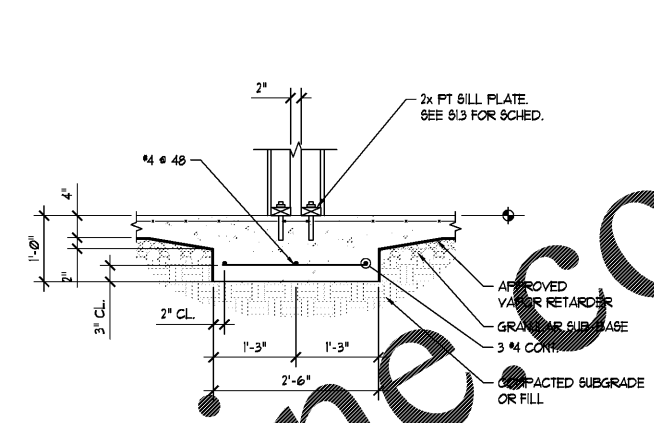


4 SECTION TYP. PARTY WALL
S1.1 SCALE: 3/4" = 1'-0"

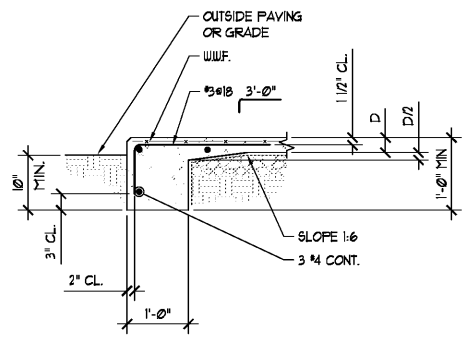


5 SECTION TERRACE SLAB EDGE
S1.1 SCALE: NONE

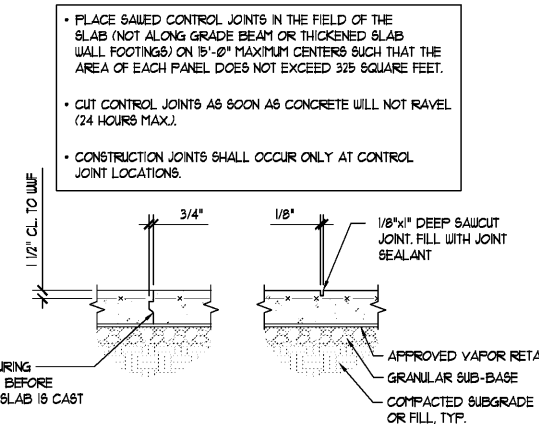


6 DETAIL TYPICAL SLAB ON GRADE JOINTS
S1.1 SCALE: NONE

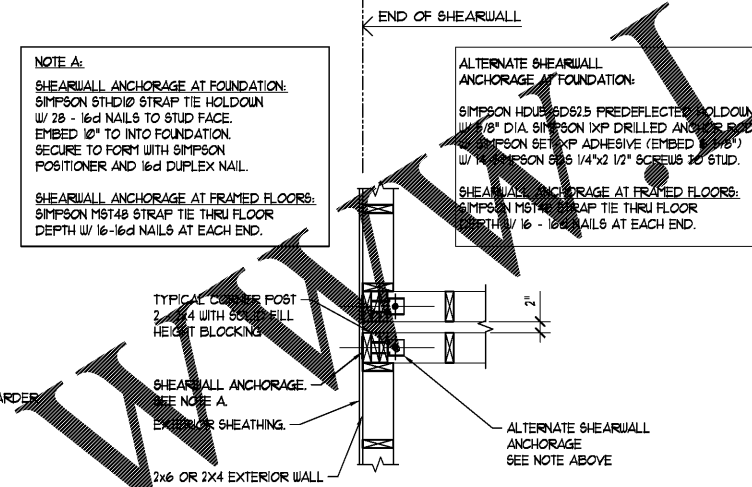


7 PLAN DETAIL SHEARWALL HOLDDOWN
S1.1 SCALE: 3/4" = 1'-0"

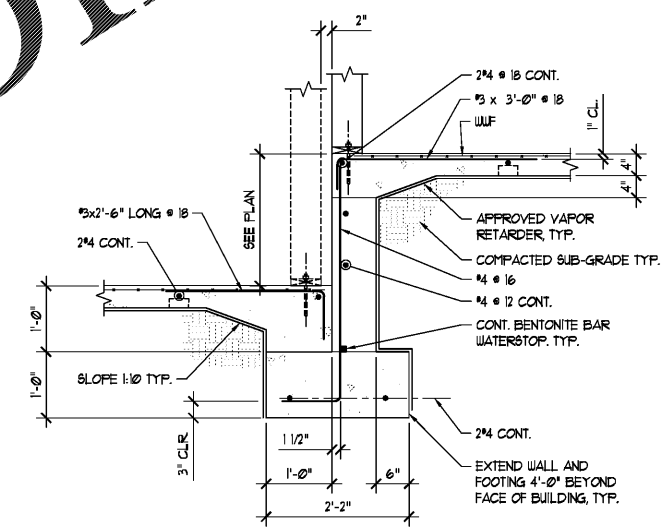


8 SECTION ALTERNATE SLAB STEP
S1.1 SCALE: 3/4" = 1'-0"

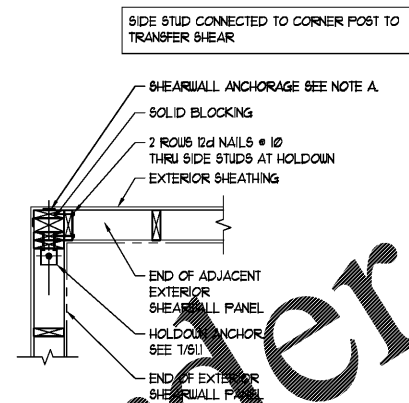


9 PLAN DETAIL FOUNDATION HOLD DOWN AT SHEAR WALL CORNER
S1.1 SCALE: 3/4" = 1'-0"

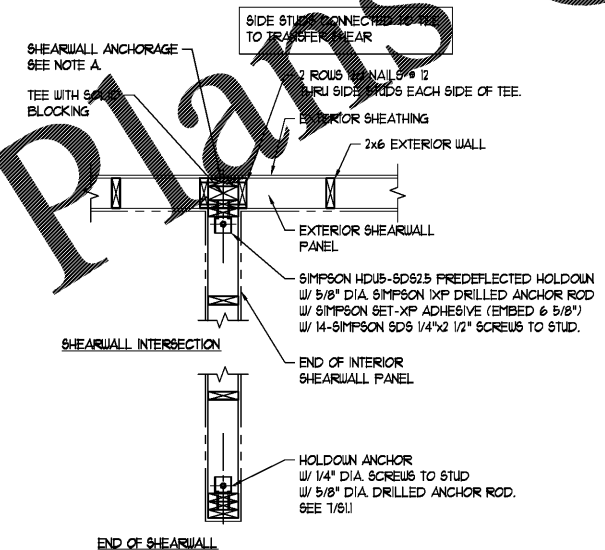

10 PLAN DETAIL SHEARWALL HOLD DOWN AT SHEAR WALL INTERSECTION
S1.1 SCALE: 3/4" = 1'-0"

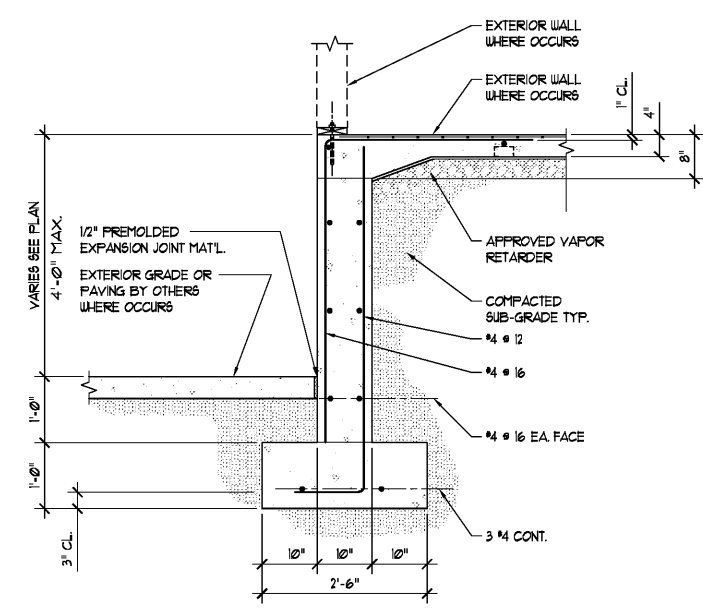

11 SECTION PERIMETER KNEE WALL
S1.1 SCALE: 3/4" = 1'-0"

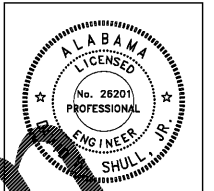

PUCCIANO & ENGLISH, INC.
ARCHITECTS, AIA
3084 MERCER UNIVERSITY DRIVE, SUITE 110
ATLANTA, GA 30341
PH 770-451-0623 FAX 770-451-0092
denGLISH@puciano-english.com



JOB No: 1701
DRAWN BY:
CHECK BY:
JOB PROGRESS: DATE
ITEM PRICING SET 07-14-2017
PERMIT SET 02-26-2016

REVISIONS:
DATE NO.

This drawing, as an instrument of service, is and shall remain the property of the Architect and shall not be reproduced, published or used in any way without the permission of the Architect.

Legacy at Jones Farm Phase 2
HUNTSVILLE, ALABAMA
AN APARTMENT COMMUNITY FOR
RBJ BAILEY, LLC

SECTIONS & DETAILS

SHEET NO.

S1.1

DAVID H. SHULL, JR., P.E.
ALABAMA REGISTRATION #: PE 26201
SHULL & ASSOCIATES, INC.
ALABAMA CERTIFICATE OF AUTHORIZATION CA 3177 E
127 CHURCH STREET NE SUITE 100 MARIETTA, GA 30060
(404) 459-0585

Order Plans @