




1 SECTION
SCALE: 3/4" = 1'-0"
ALTERNATE ELEVATOR ROOF

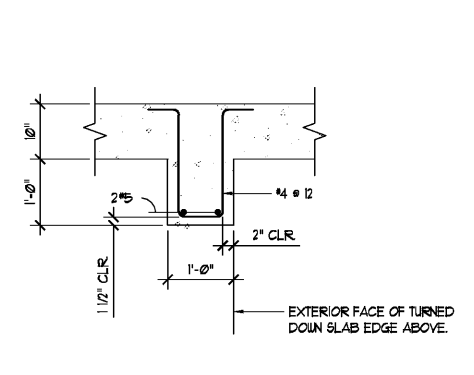


2 PLAN SECTION
SCALE: 3/4" = 1'-0"
WALL PILASTER

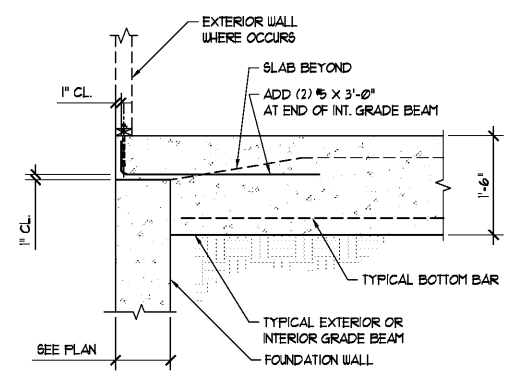


3 DETAIL
SCALE: 3/4" = 1'-0"
GRADE BEAM AT FOUND. WALL

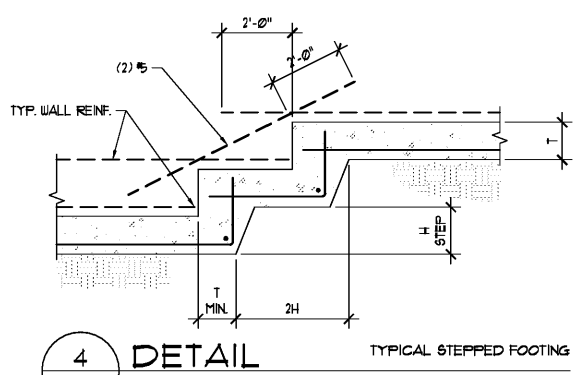


4 DETAIL
SCALE: 3/4" = 1'-0"
TYPICAL STEPPED FOOTING

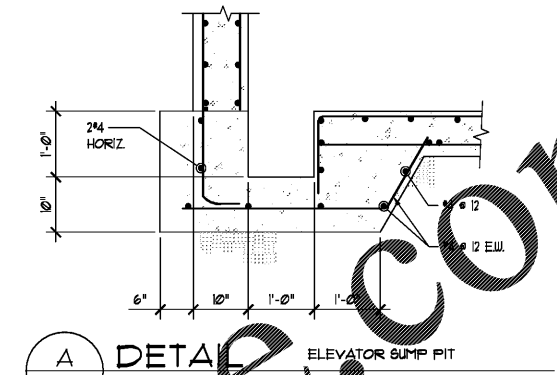


5 DETAIL
SCALE: 3/4" = 1'-0"
ELEVATOR SUMP PIT

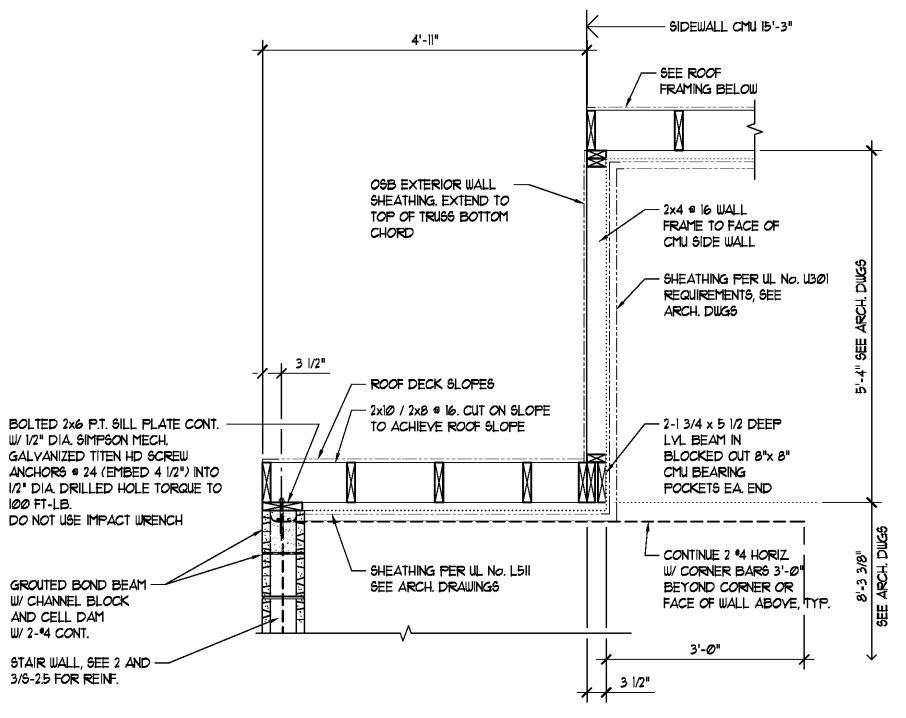


6 SECTION
SCALE: 3/4" = 1'-0"
OFFSET AT STAIR

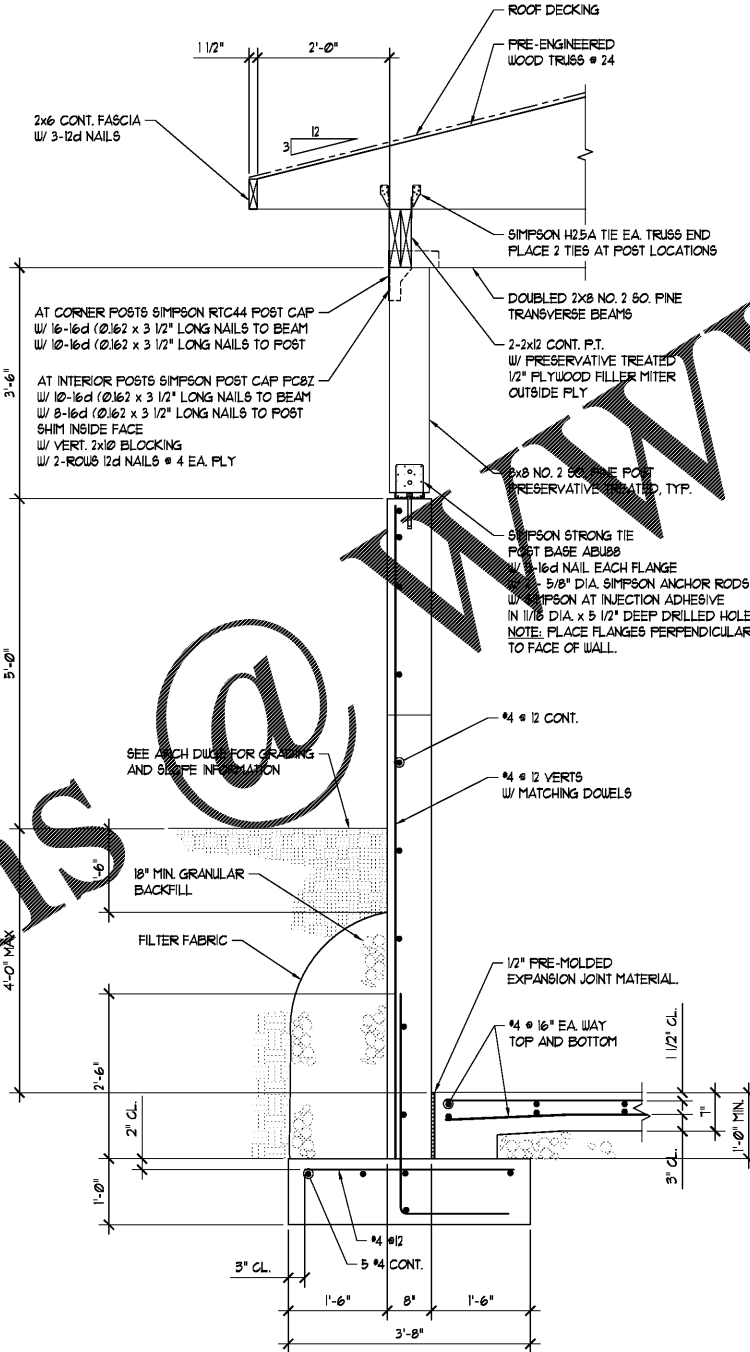

5 SECTION
SCALE: 3/4" = 1'-0"
TRASH COMPACTOR (SEE ARCH DUGS)

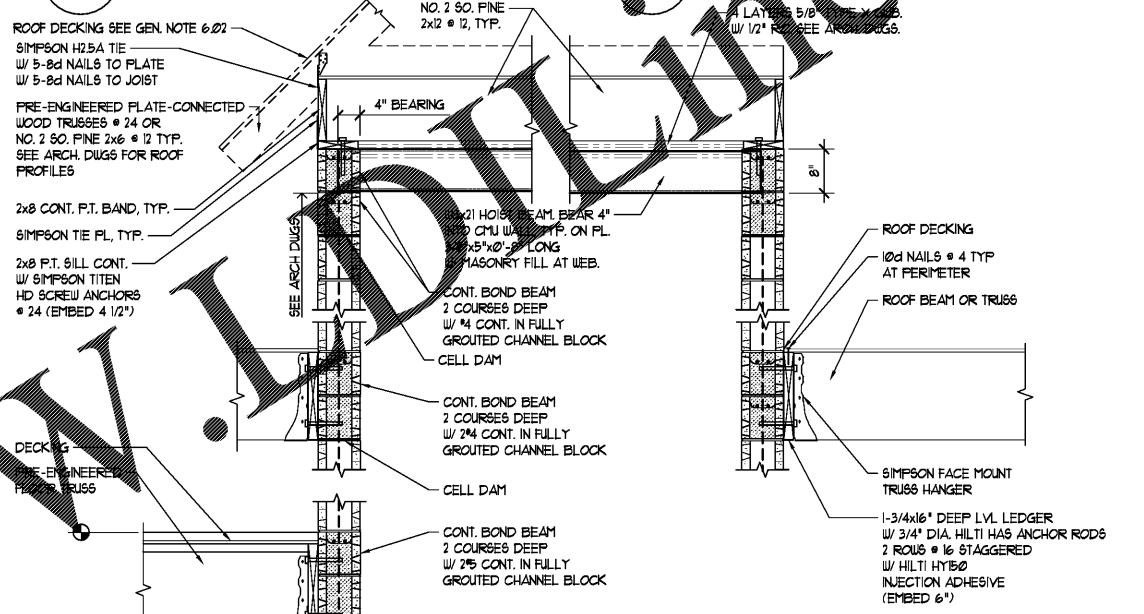


6 SECTION
SCALE: 3/4" = 1'-0"
ELEVATOR WALLS AND OVER RIDE

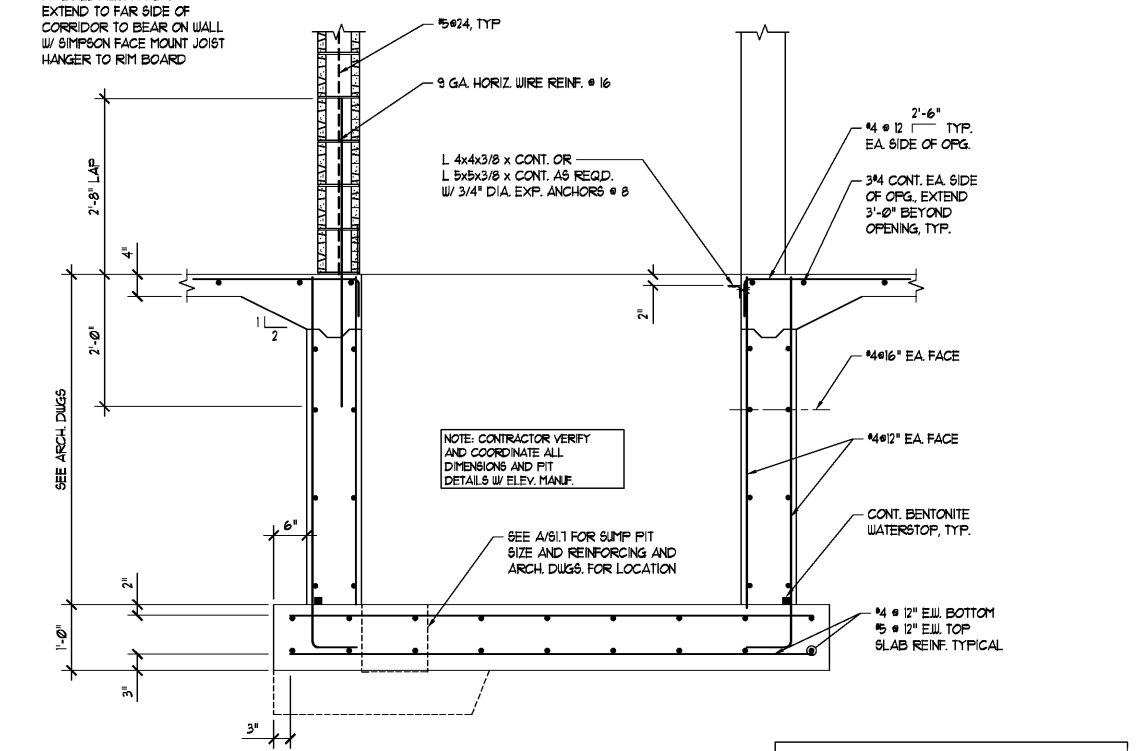

7 SECTION
SCALE: 3/4" = 1'-0"
ELEVATOR PIT

DAVID H. SHULL, JR., P.E.
ALABAMA REGISTRATION #: PE 26201
SHULL & ASSOCIATES, INC.
ALABAMA CERTIFICATE OF AUTHORIZATION CA 3177 E
127 CHURCH STREET NE SUITE 100 MARIETTA, GA 30060
(404) 459-0585

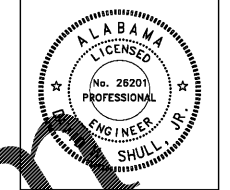

PUCCIANO & ENGLISH, INC.
ARCHITECTS, AIA
3084 MERCER UNIVERSITY DRIVE, SUITE 110
ATLANTA, GA 30341
PH 770-451-0623 FAX 770-451-0092
denGLISH@puciano-english.com



JOB No: 1701
DRAWN BY:
CHECK BY:
JOB PROGRESS:
ITEM DATE
PRICING SET 07-14-2017
PERMIT SET 02-26-2016

REVISIONS:
DATE NO.

This drawing, as an instrument of service, is and shall remain the property of the Architect and shall not be reproduced, published or used in any way without the permission of the Architect.

Legacy at Jones Farm Phase 2
HUNTSVILLE, ALABAMA
AN APARTMENT COMMUNITY FOR
RBJ BAILEY, LLC

SECTIONS & DETAILS

SHEET NO.

S1.7

Order Plans @