



1
M-4
3/16" = 1'-0"

GROUND LEVEL CLUBHOUSE PLAN

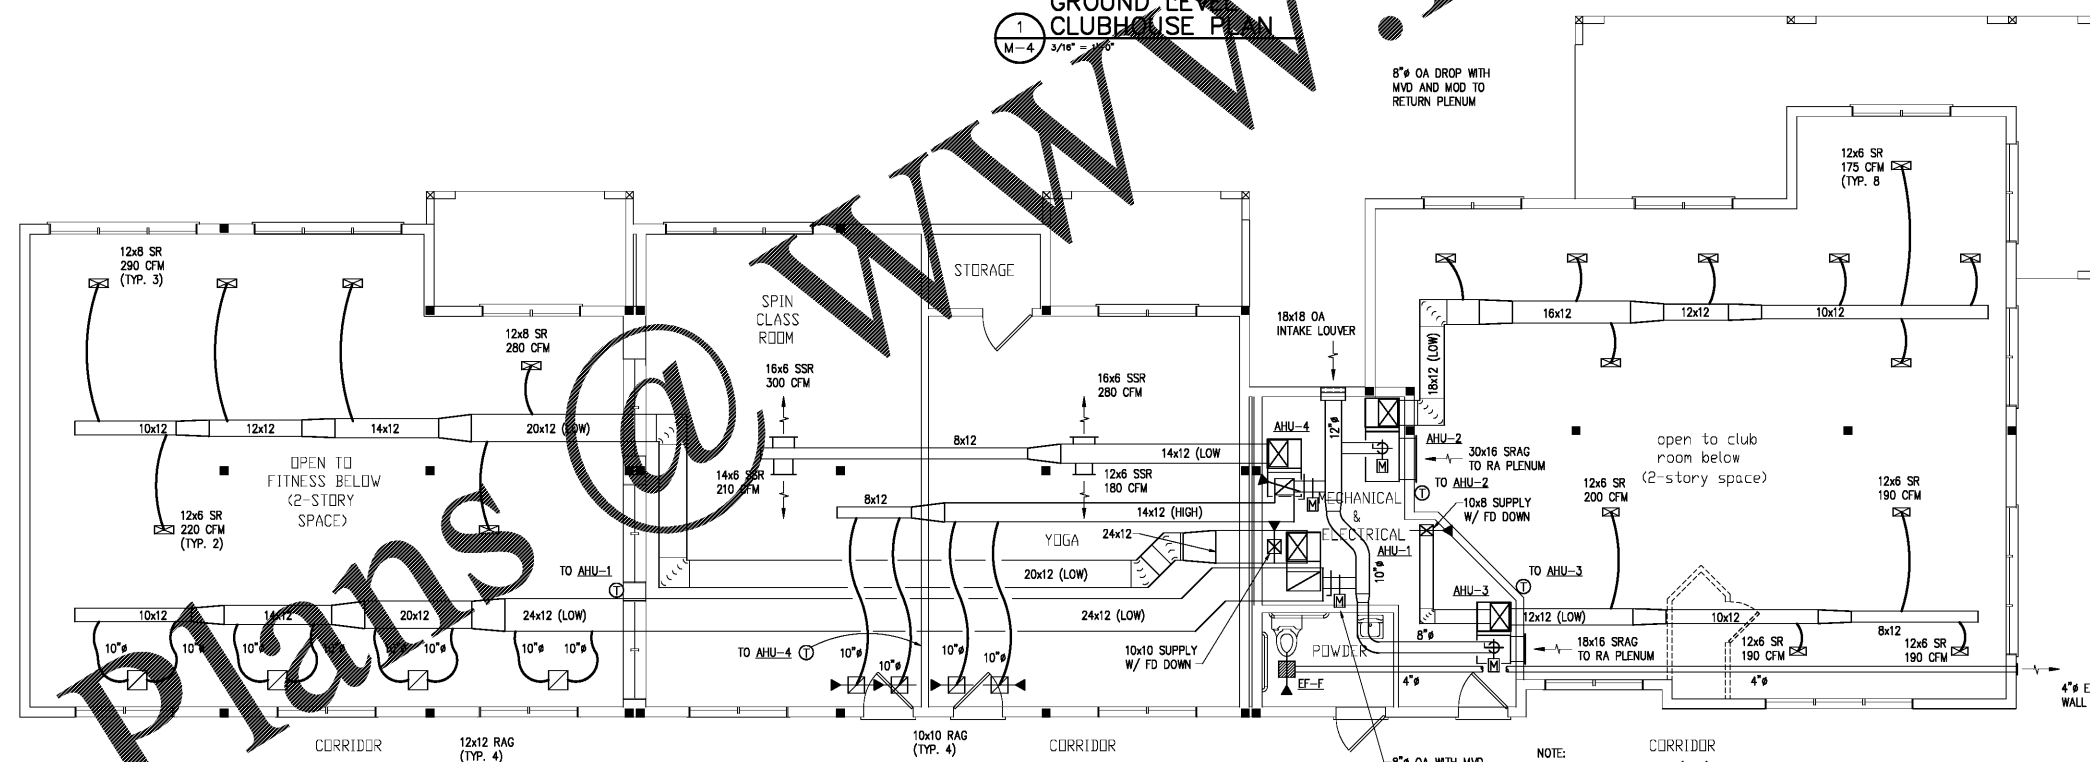


2
M-4
3/16" = 1'-0"

SECOND LEVEL CLUBHOUSE PLAN

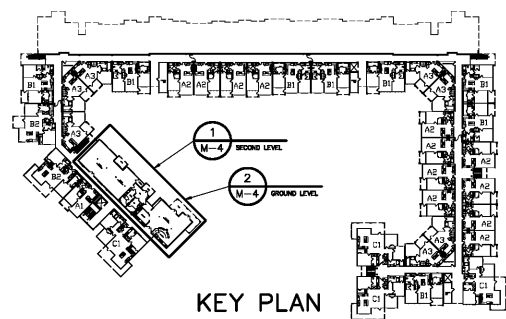

KEY PLAN

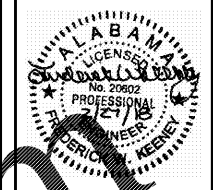

PUCCIANO & ENGLISH, INC.
ARCHITECTS, AIA
 3084 MERCER UNIVERSITY DRIVE, SUITE 110
 ATLANTA, GA 30341
 PH 770-457-0623, FAX 770-451-0092
 web@puciano-english.com



JOB No: 1701
 DRAWN BY: RK
 CHECK BY: RK
 JOB PROGRESS:
 ITEM DATE
 PRICING SET 07-14-2017
 PERMIT SET 02-26-2018

REVISIONS:
 DATE NO.

This drawing, as an instrument of service, is and shall remain the property of the Architect and shall not be reproduced, published or used in any way without the permission of the Architect.

Legacy at Jones Farm Phase 2
 HUNTSVILLE, ALABAMA
 AN APARTMENT COMMUNITY FOR
RBJ BAILEY, LLC

MECHANICAL
 CLUBHOUSE

SHEET NO.
M-4

Order Plans @ www.LDOnline.com