


Order Plans @

4TH FLOOR
BUILDING #1
P-15 1/8" = 1'-0"

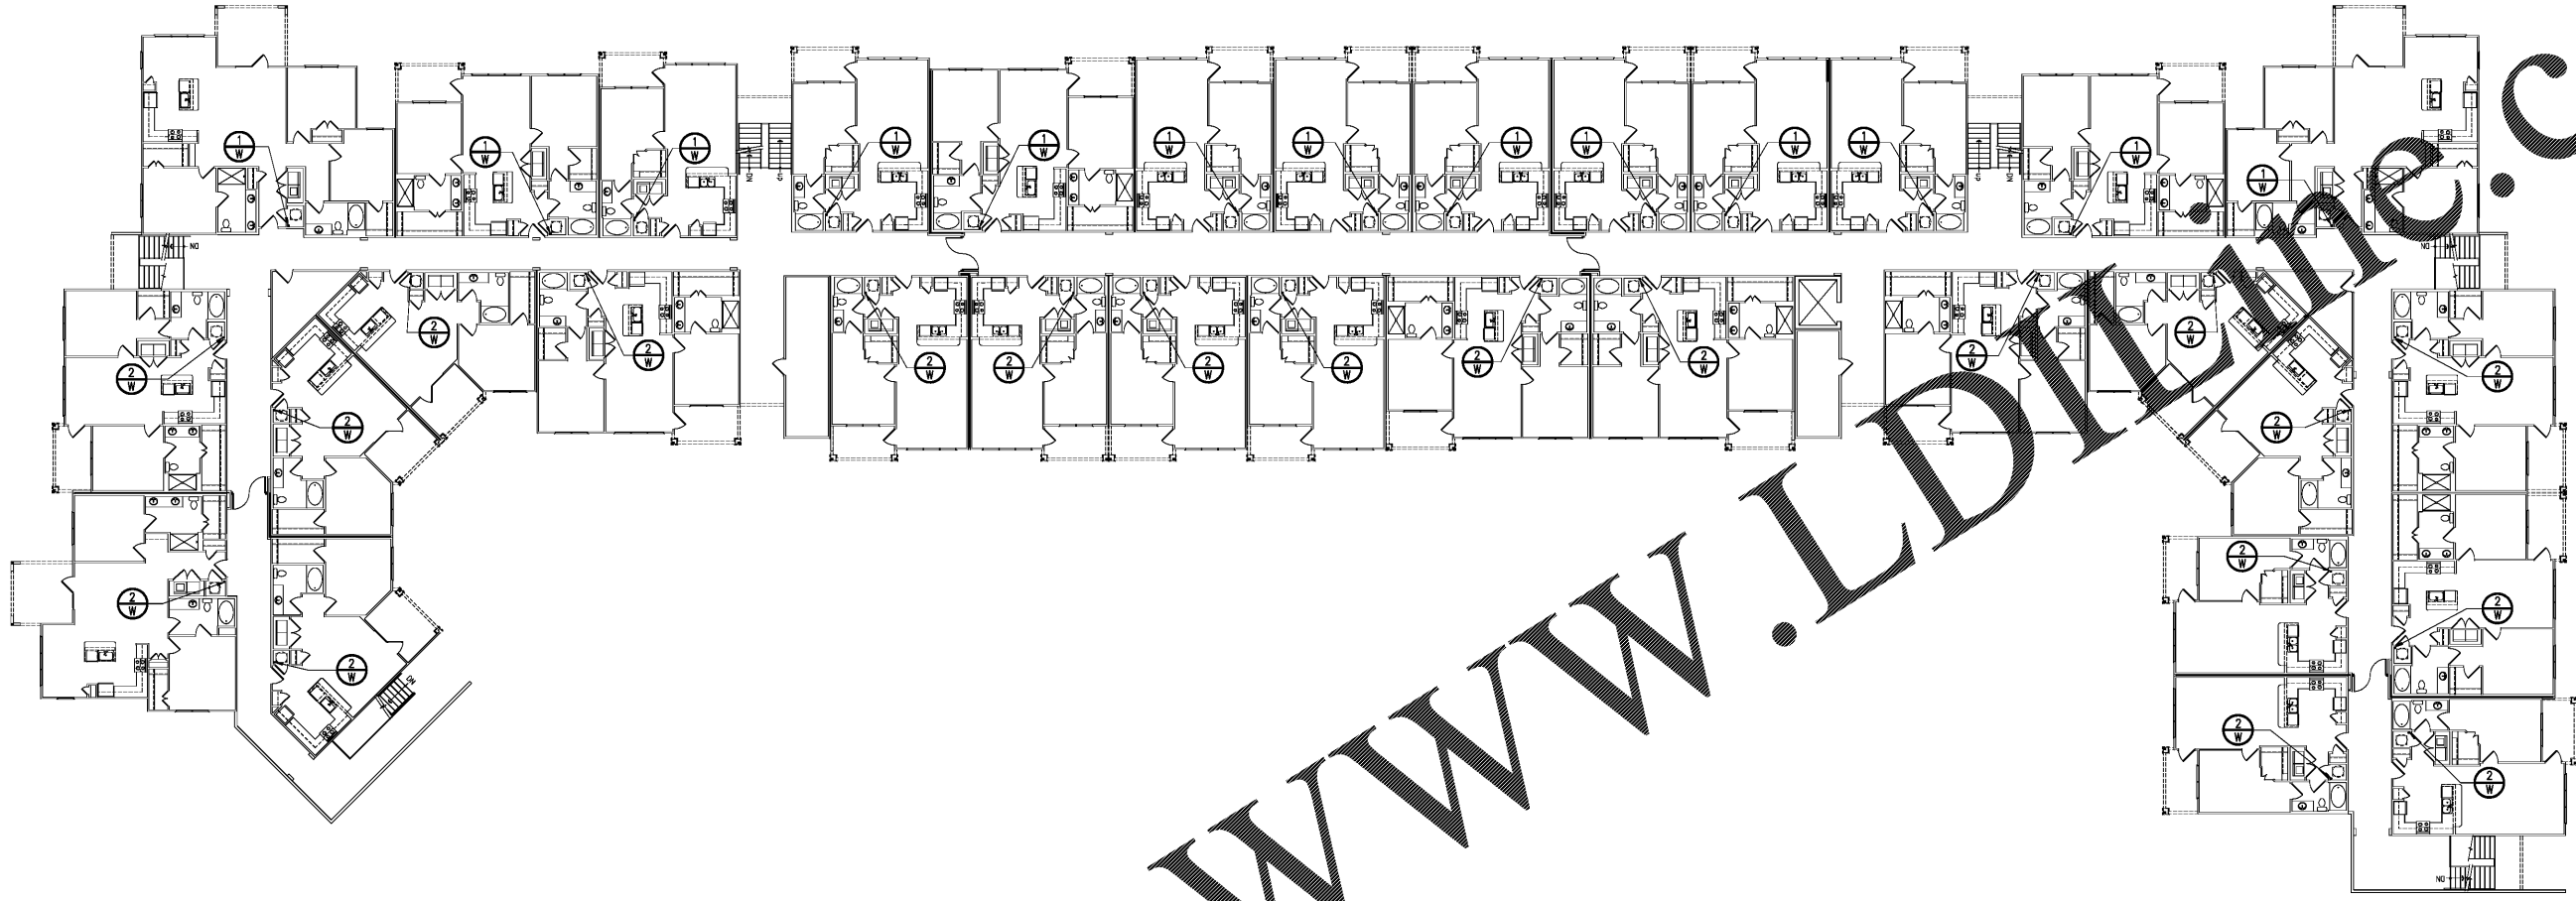

PUCCIANO & ENGLISH, INC.
ARCHITECTS, AIA
3084 MERCER UNIVERSITY DRIVE, SUITE 110
ATLANTA, GA 30341
PH 770-457-0623, FAX 770-451-0092
web@pucciano-english.com



JOB No: 1701
DRAWN BY: RK
CHECK BY: RK

JOB PROGRESS:
ITEM DATE
PRICING SET 07-14-2017
PERMIT SET 02-26-2018

REVISIONS:
DATE NO.

This drawing, as an instrument of service, is and shall remain the property of the Architect and shall not be reproduced, published or used in any way without the permission of the Architect.

Legacy at Jones Farm Phase 2
HUNTSVILLE, ALABAMA
AN APARTMENT COMMUNITY FOR
RBJ BAILEY, LLC

DOMESTIC
BUILDING PLAN
SHEET NO.

P-15