

JR PRICE, P.C.
CONSULTING ENGINEERS

**LEGACY AT JONES FARM
PHASE 2**


CLIENT
RBJ BAILEY, LLC
PO BOX 2545
HUNTSVILLE, AL 35804

SITE ADDRESS
1 LEGACY FARM DR SE
HUNTSVILLE, AL 35802

REVISIONS

SHEET TITLE
WATER AND SEWER PLAN

SCALE: 1"=20'
APPROVED BY: JRT
PROJECT NO: 17-105
DATE: 12/28/17
SHEET NUMBER
C5.1 OF C5.3

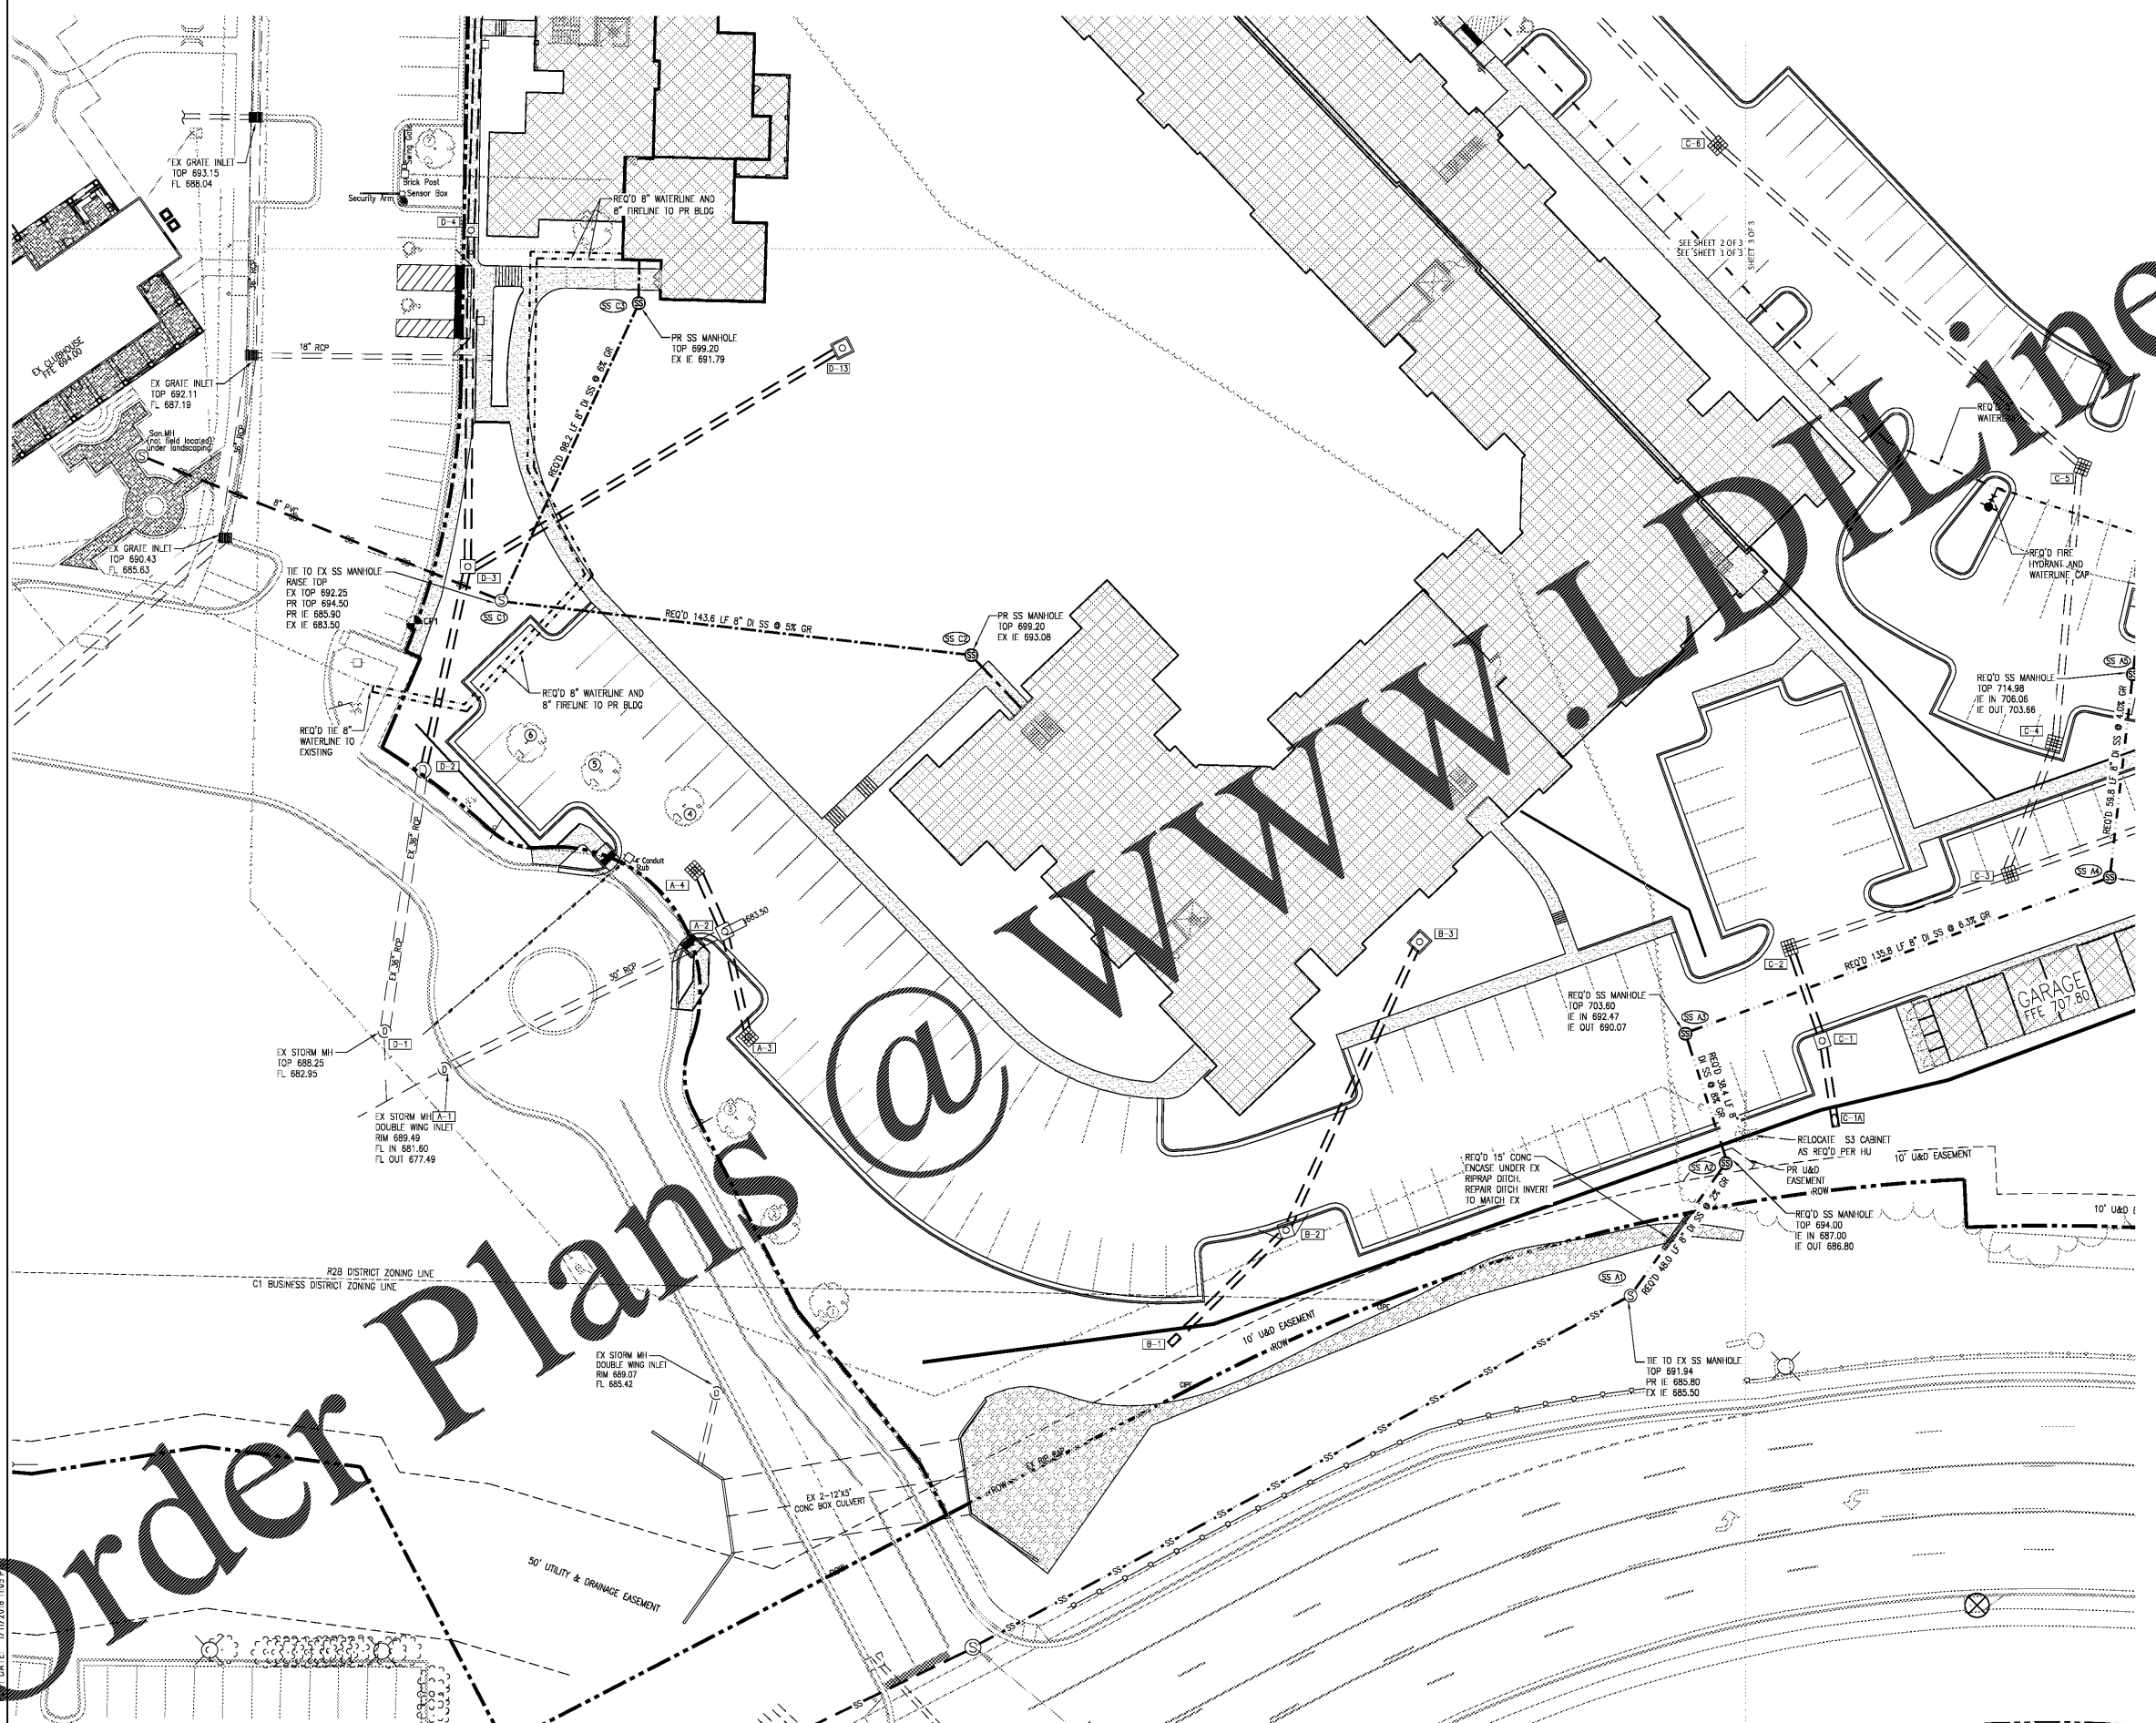

Order Plans @

DATE: 1/11/2018 11:05:17