




SANITARY SEWER LINE A

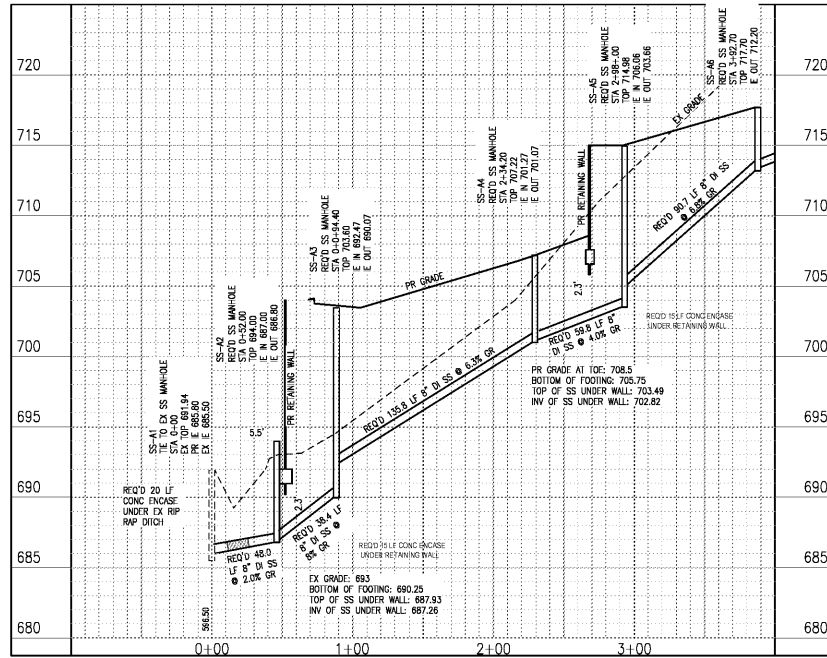


SANITARY SEWER LINE B

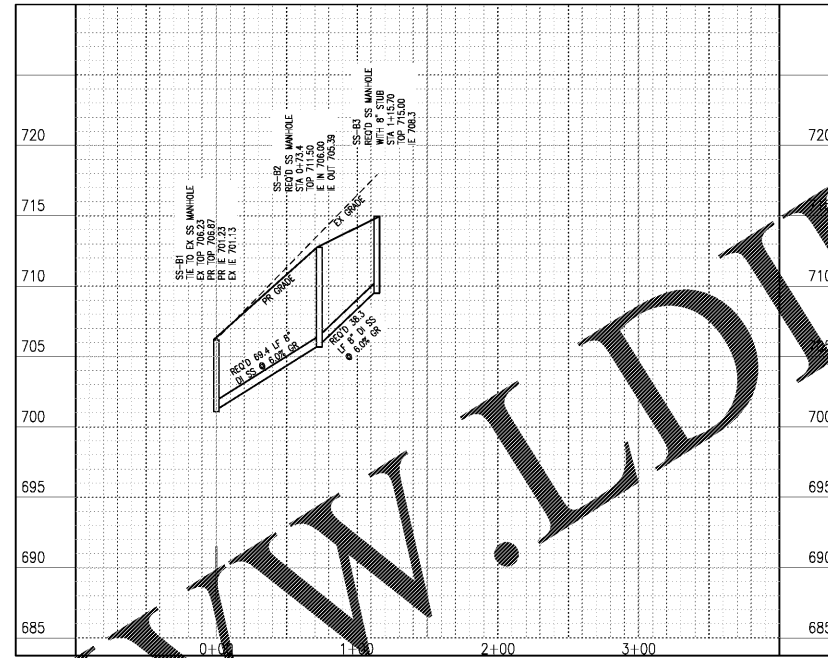

SANITARY SEWER LINE C

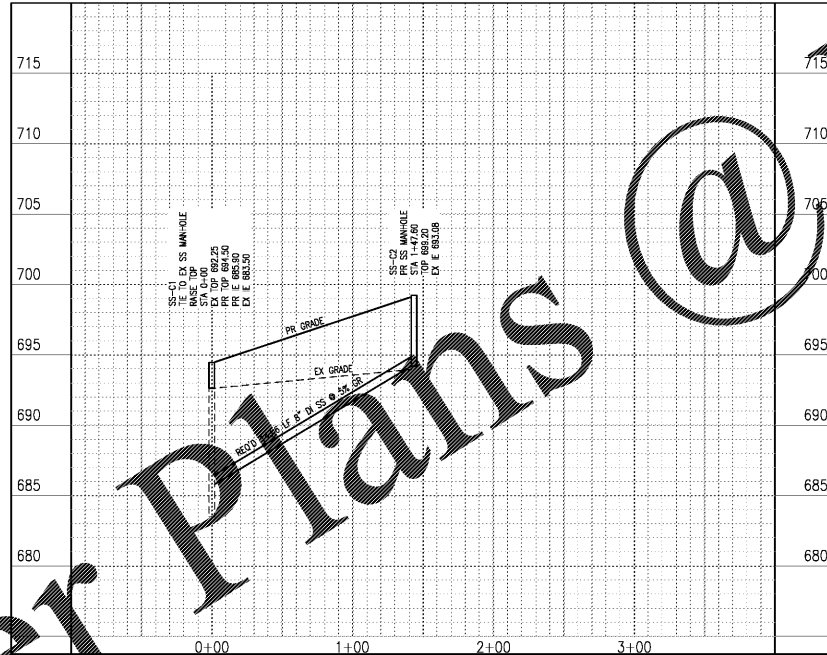

SANITARY SEWER LINE C

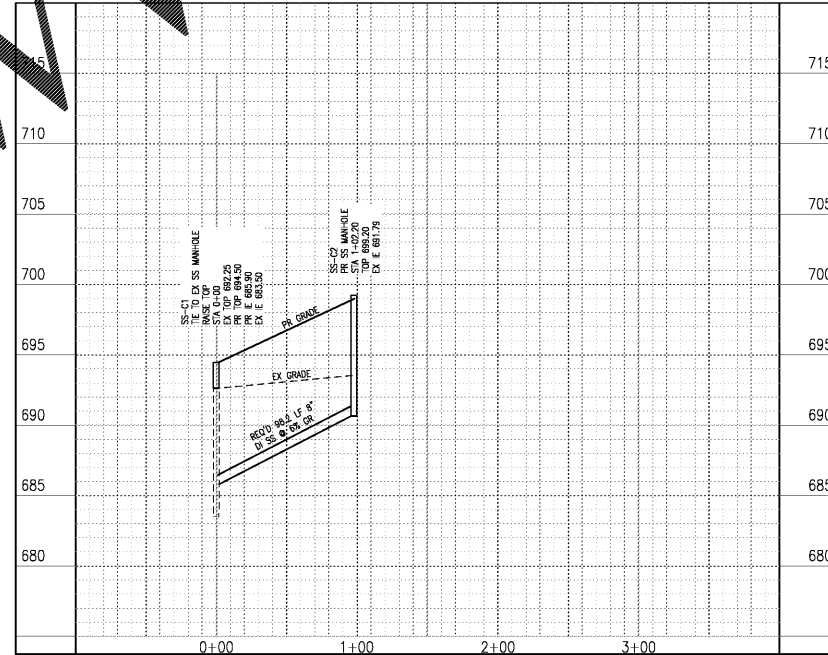

Order Plans @

WWW.LDLine.com

PRICE, P.C.
CONSULTING ENGINEERS
CIVIL, ENVIRONMENTAL, TRANSPORTATION, PLANNING
5502 UNIVERSITY DRIVE, SUITE 300, HUNTSVILLE, AL 35892 | 256-536-5208

LEGACY AT JONES FARM
PHASE 2

CLIENT
RBJ BAILEY, LLC
PO BOX 2545
HUNTSVILLE, AL
35804

SITE ADDRESS
1 LEGACY FARM DR SE
HUNTSVILLE, AL 35802

REVISIONS

SHEET TITLE
SANITARY SEWER PROFILES

SCALE: 1"=50' H/1"=5' V
APPROVED BY: JRT
PROJECT NO: 17-105
DATE: 12/29/17
SHEET NUMBER
C5.4 OF C5.4