

FOR REVIEW ONLY  
 NOT FOR CONSTRUCTION

**PRICE, P.C.**  
 CONSULTING ENGINEERS  
 5800 University Drive, Suite 2000  
 Huntsville, AL 35892  
 256.725.0000

LEGACY AT JONES FARM  
 PHASE 2


CLIENT  
 RBJ BAILEY, LLC  
 PO BOX 2545  
 HUNTSVILLE, AL  
 35804

SITE ADDRESS  
 1 LEGACY FARM DR SE  
 HUNTSVILLE, AL 35802

REVISIONS

SHEET TITLE  
 COURTYARD  
 LANDSCAPE  
 PLAN

SCALE: N.T.S.  
 APPROVED BY: CDB  
 PROJECT NO: 17-105  
 DATE: 3/2/18  
 SHEET NUMBER  
 19 OF

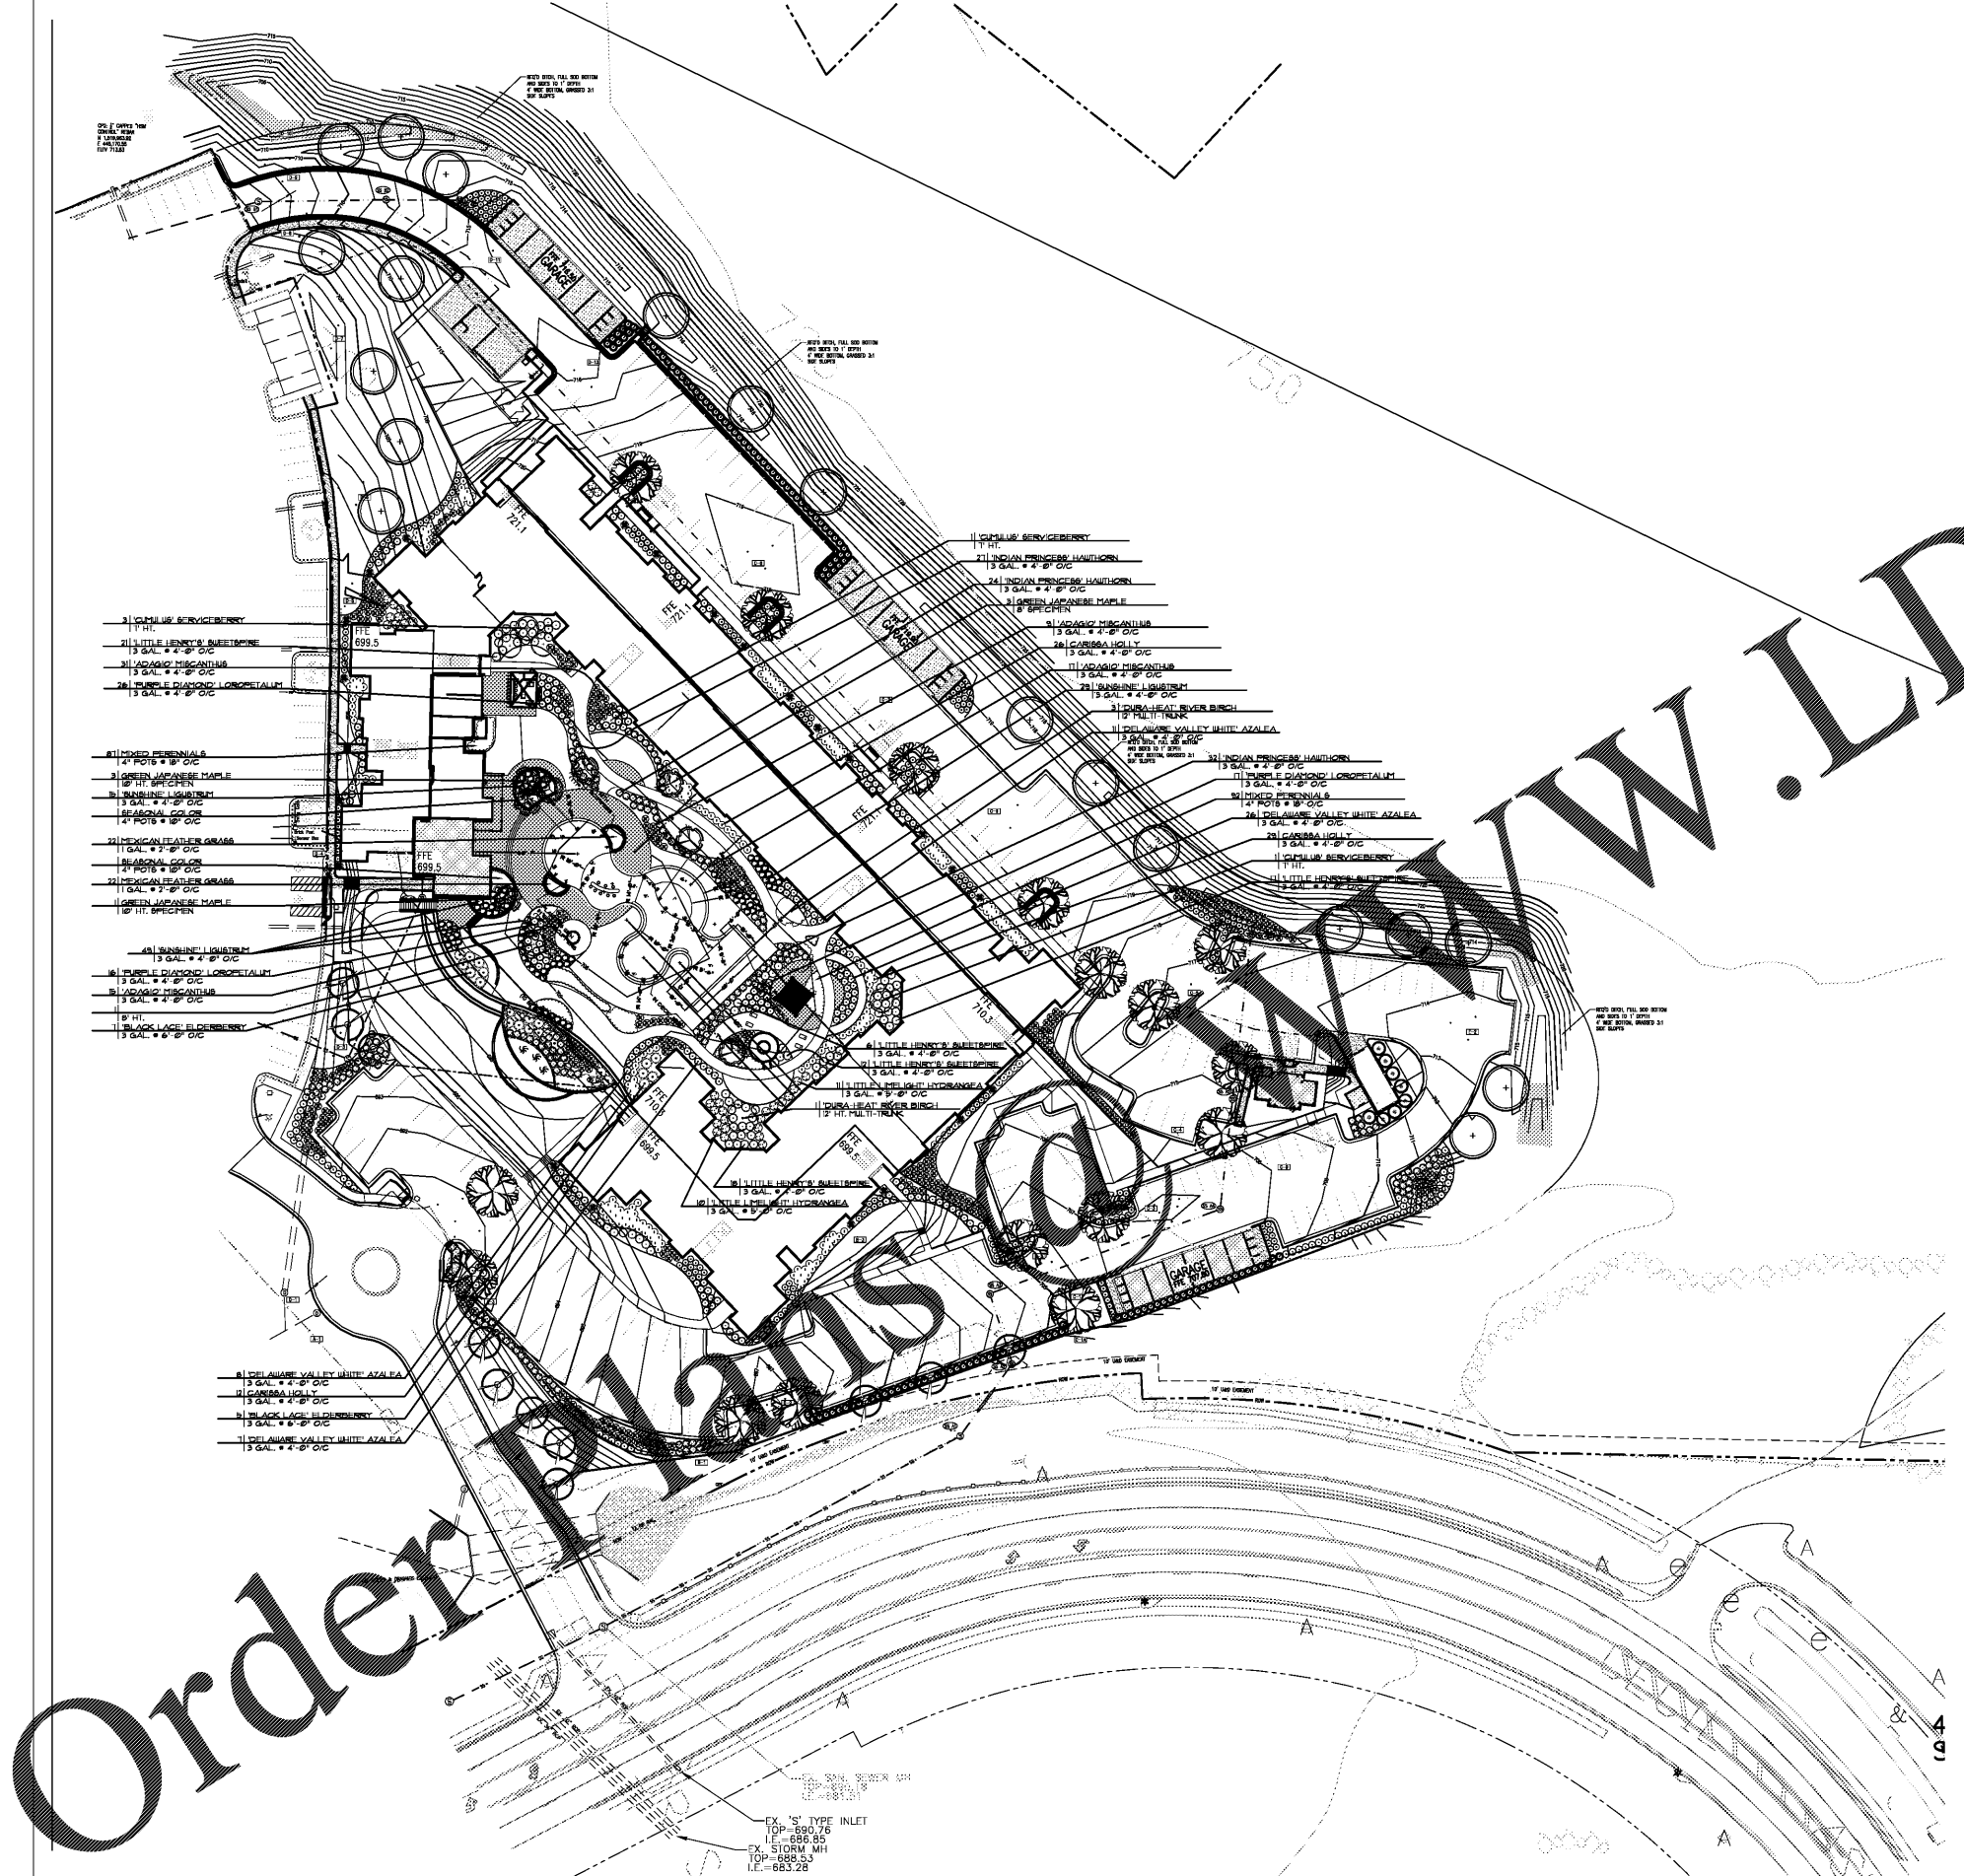

Order  
 Plants.com

EX. 'S' TYPE INLET  
 TOP = 690.76  
 I.E. = 696.65  
 1'x1' STORM MH  
 TOP = 696.33  
 I.E. = 683.28