



GLAV ARCHITECTURE PLLC
1525 E Douglas Wichita, KS 67214
Tel: (316) 261-4944
www.glav.com



12144.400

- ▲ ELECTRICAL COMMENTS 11/17/17
- ▲ BUILDING COMMENTS 12/11/17
- ▲ 2nd BUILDING COMMENTS 1/15/18
- ▲
- ▲
- ▲
- ▲
- ▲
- ▲
- ▲
- ▲

CONTRACT DATE: 10.2.17
BUILDING TYPE: EXP. LITE MED40
PLAN VERSION: DECEMBER 2016
SITE NUMBER: 311687
STORE NUMBER: 436563


TACO BELL
3923 SHAKEDOWN ST.
CHARLOTTE, NC



EXPLORER LITE
MEDIUM54

EQUIPMENT
AND SEATING
PLAN

A2.0

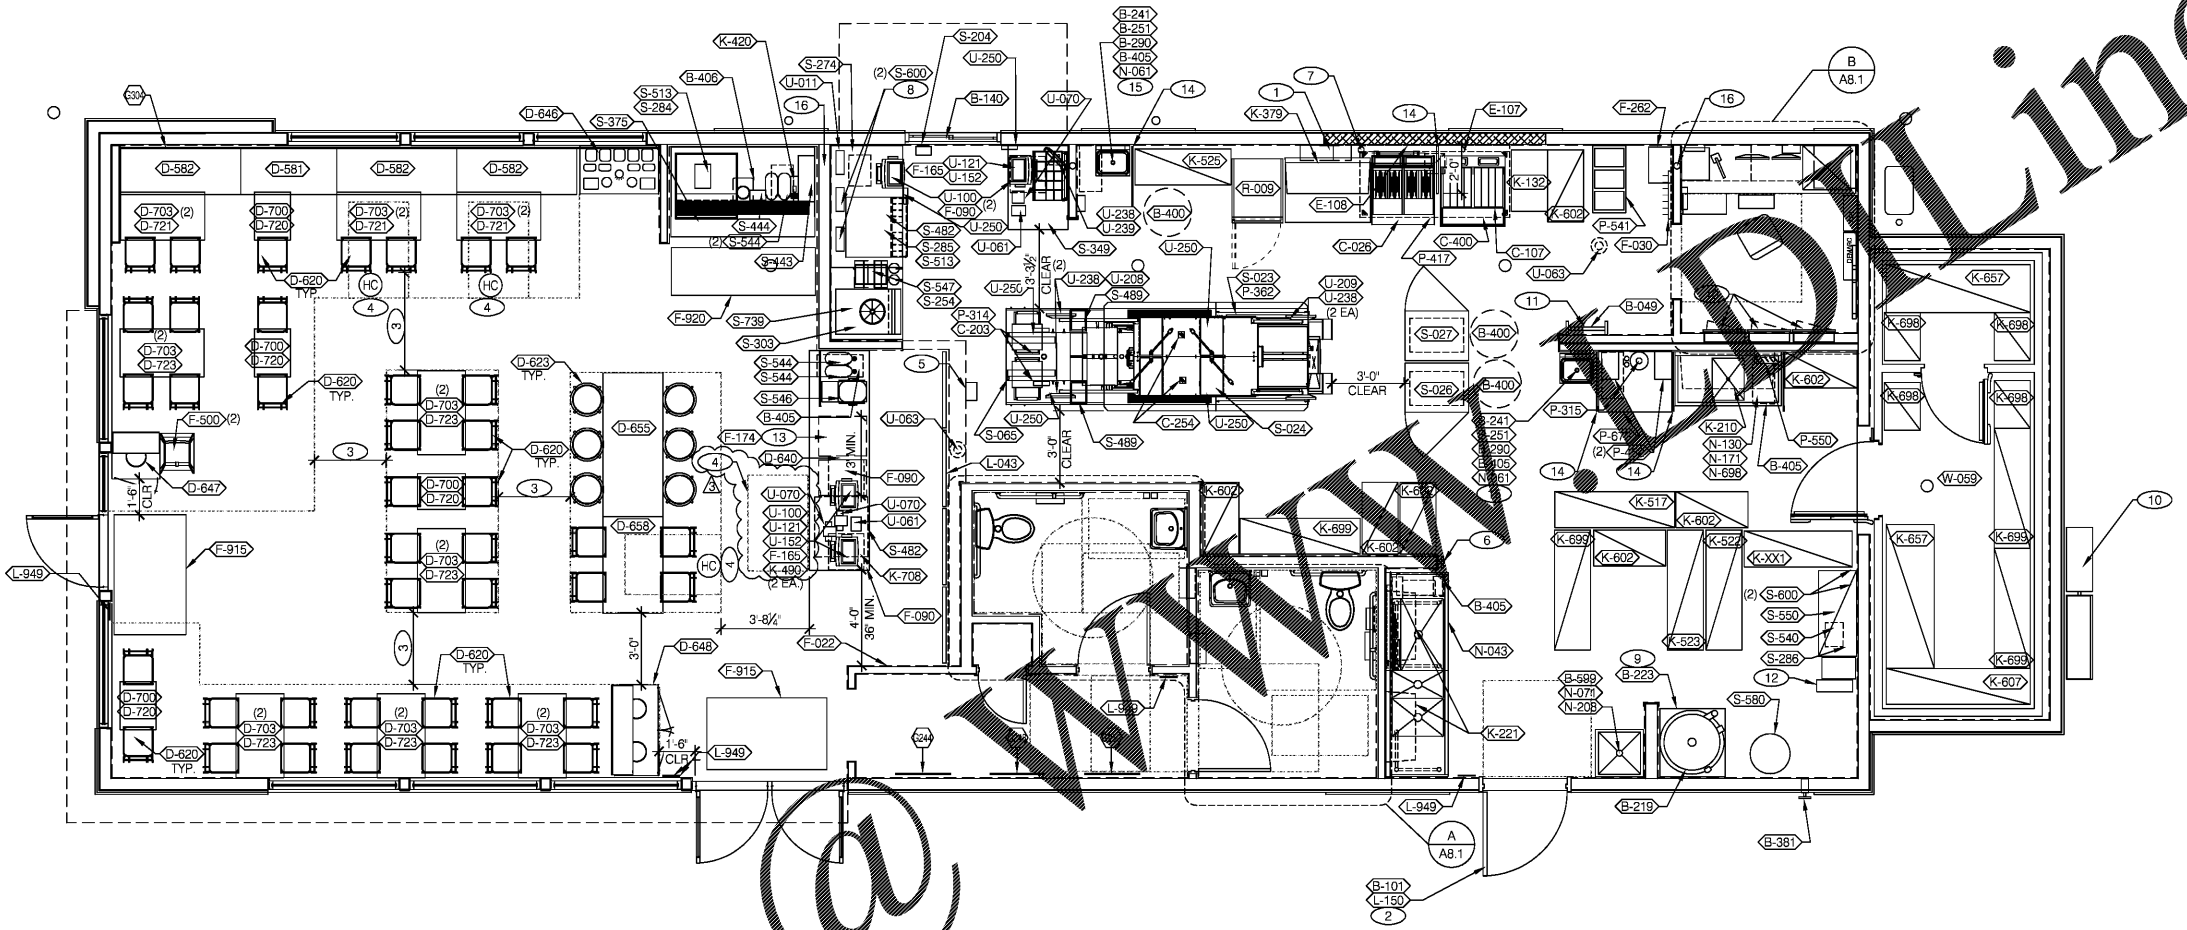

EQUIPMENT/SEATING PLAN 1/4"=1'-0" A

SYM.	QTY.	ITEM	SYM.	QTY.	ITEM
D-581	1	PINE PLANK SETTEE BOOTHS - 48"	D-703	15	22" X 5.5" X 28.5"H FREE STANDING TABLE BASE
D-582	3	PINE PLANK SETTEE BOOTHS - 60"	D-720	4	24" X 19" TABLE TOP - PLYWOOD
D-620	41	RETRO CHAIR - 18"	D-721	3	24" X 42" ADA TABLE TOP - PLYWOOD
D-623	6	BARREL BACK STOOL - 29"	D-723	6	24" X 42" TABLE TOP - PLYWOOD
D-640	1	SERVICE COUNTER & POS STATION			
D-648	1	CONDIMENT COUNTER RECTANGLE			
D-647	1	WASTE ENCLOSURE SINGLE			
D-649	1	WASTE ENCLOSURE DOUBLE			
D-655		HUB TABLE 72"	D-750	TBD *	WINDOW SILL
D-658		WELDED TABLE ADA - 48"	D-753	TBD *	WAINSCOTING (H-MOLD EVEN W/ GROUT LINES BELOW)
D-700		22" X 22" X 28.5"H FREE STANDING TABLE BASE	D-755	TBD *	CHAIRRAIL

SEATING PACKAGE - BY SEATING VENDOR U.O.N. (TOTAL SEATS = 54) E

(X)	QTY.	ITEM	REMARKS
B-241	1	EMOJIS, 28"X40"	SEE A8.0 FOR LOCATION
B-242	1	LINEAR SAUCES, 28"X40"	SEE A8.0 FOR LOCATION
B-243	1	CONCRETE, 28"X40"	SEE A8.0 FOR LOCATION
B-244	1	LINEAR SAUCES WALLPAPER	SEE A8.0 FOR LOCATION

ARTWORK SCHEDULE D

- DECOR
- REFER TO SC SHEETS FOR SCOPE OF WORK RESPONSIBILITIES
 - (H) - SYMBOL DENOTES A HIGH TABLE OR DINING COUNTER WITH STOOLS.
 - (C) - SYMBOL DENOTES A HANDICAP ACCESSIBLE TABLE.

GENERAL NOTES		C1
STORAGE TYPE	LINEAR FT.	
DRY STORAGE	53	
COLD STORAGE	25	
FROZEN STORAGE	10	

SHELVING QUANTITIES REQUIRED C2

- HOOD FIRE SUPPRESSION SYSTEM (ANSUL R-102 OR EQUAL).
- SEE SHEET A1.1 FOR SECURITY DOOR PACKAGE
- MAINTAIN 36" MIN CLEAR AISLE EGRESS PATHS TO EXIT DOORS.
- 30" X 48" CLEAR FLOOR SPACE FOR HANDICAP ACCESS.
- ALERT LIGHT BOX FOR 3-COMP POWER SOAK.
- PULL STATION @ 3'-8" A.F.F.
- GAS LINE DOWN TO EQUIPMENT.
- COORDINATE LOCATION OF HORIZ PVC SYRUP CHASE THRU WALL TO COUNTER.
- 6" HIGH WATER HEATER PLATFORM.
- SWITCHGEAR / ELECTRIC PANELS
- ROOF LADDER, SEE DETAIL 4 & 7/A6.0.
- 8" LADDER.
- SAFE.
- SPLASH GUARD SEE 9/A6.3.
- AUTOMATIC HAND SOAP AND SANITIZER DISPENSERS PROVIDED BY ECOLAB.
- INTERNAL ROOF DRAINS

KEYNOTES B