



LEFT SIDE ELEVATION 1/4" = 1'-0" A

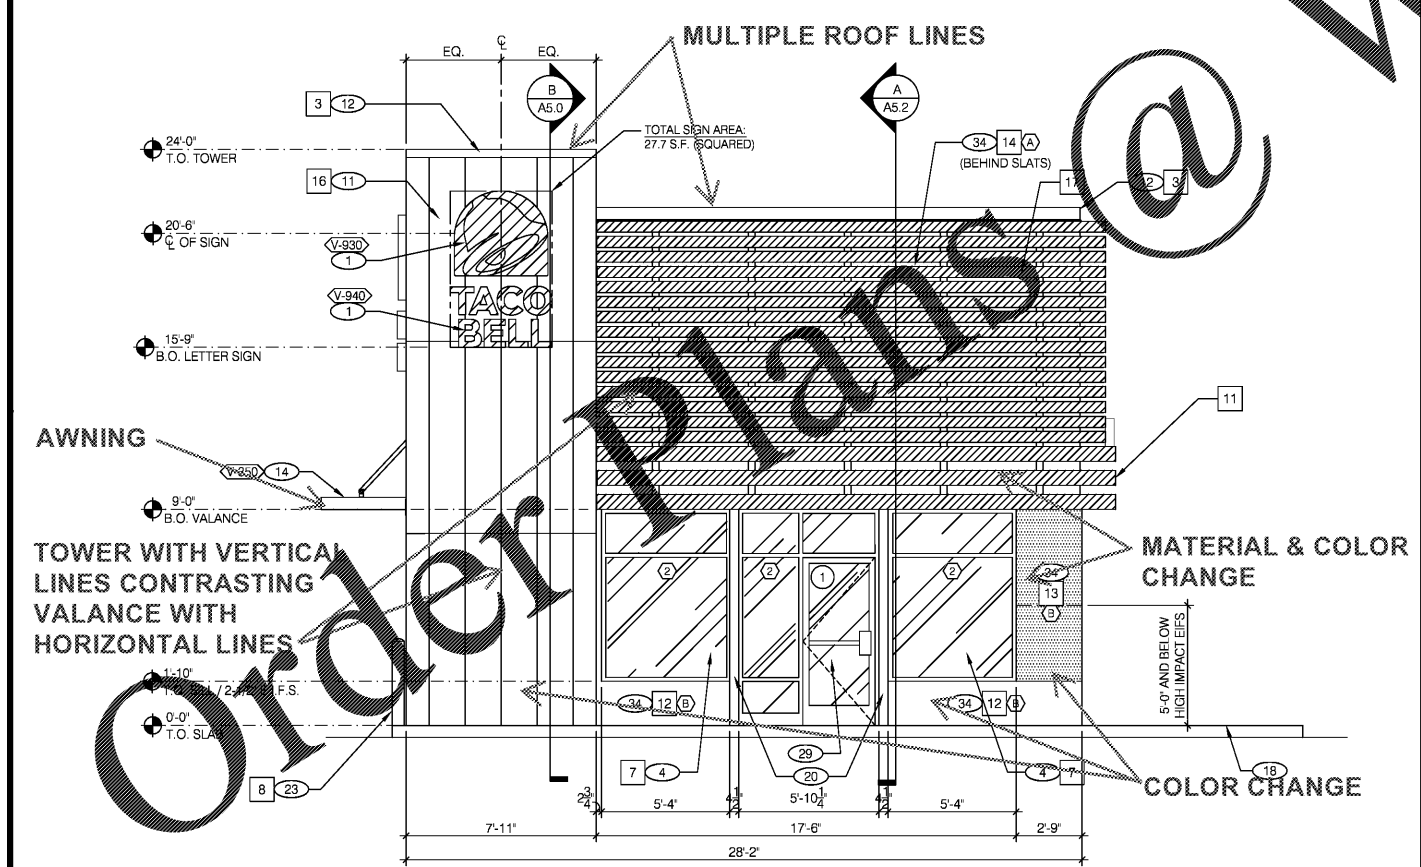

FRONT ELEVATION 1/4" = 1'-0" C

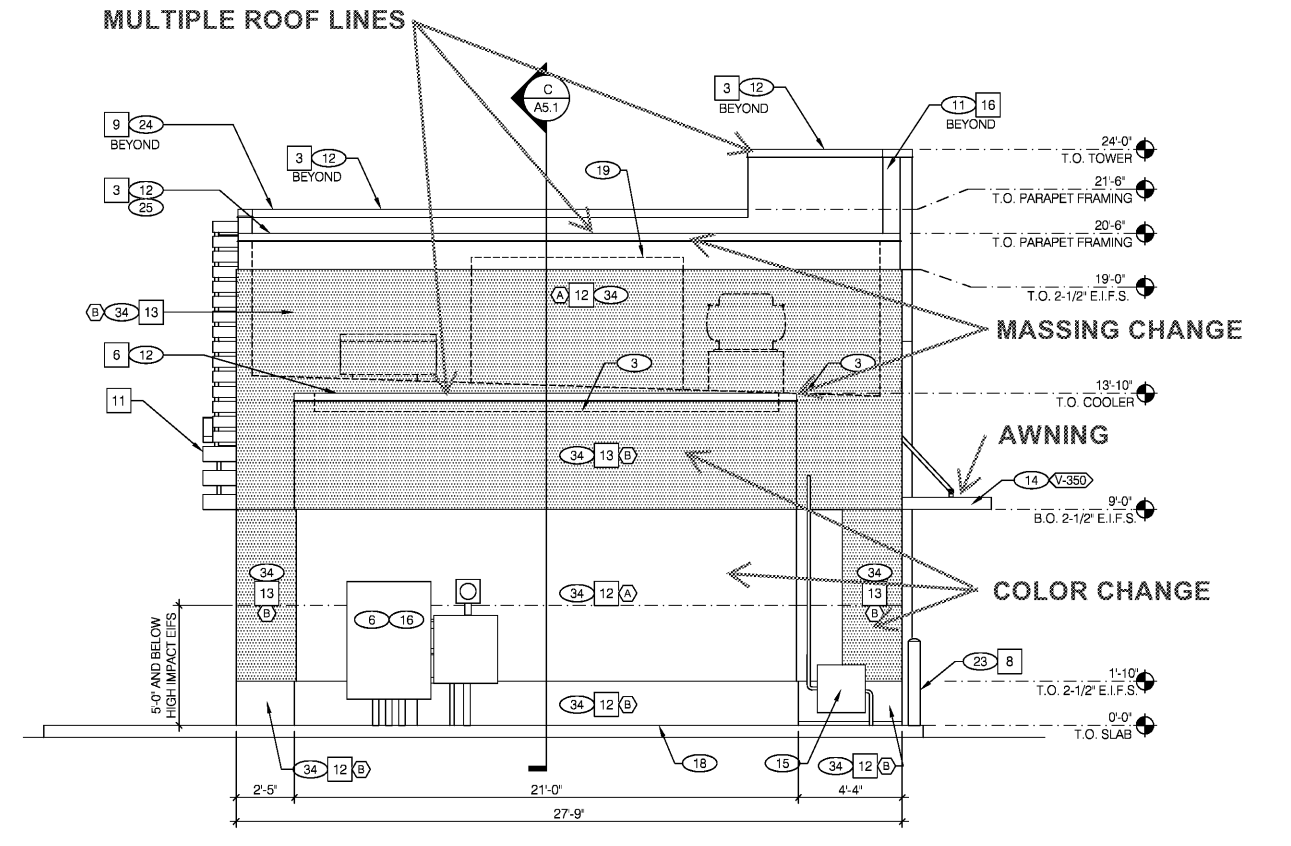

REAR ELEVATION 1/4" = 1'-0" B



GLAV ARCHITECTURE PLLC  
1025 E Douglas Wichita, KS 67214  
Tel: (316) 441-4244  
www.glav.com



10/23/17

12144.400

- △
- △
- △
- △
- △
- △
- △
- △
- △
- △
- △
- △
- △
- △

CONTRACT DATE: 10.23.17  
BUILDING TYPE: EXP. LITE MED40  
PLAN VERSION: DECEMBER 2016  
SITE NUMBER: 311687  
STORE NUMBER: 436563

TACO BELL  
3923 SHAKEDOWN ST.  
CHARLOTTE, NC



EXTERIOR ELEVATIONS

A4.1