




WALL SECTION AT DRIVE THRU 3/4" = 1'-0" D

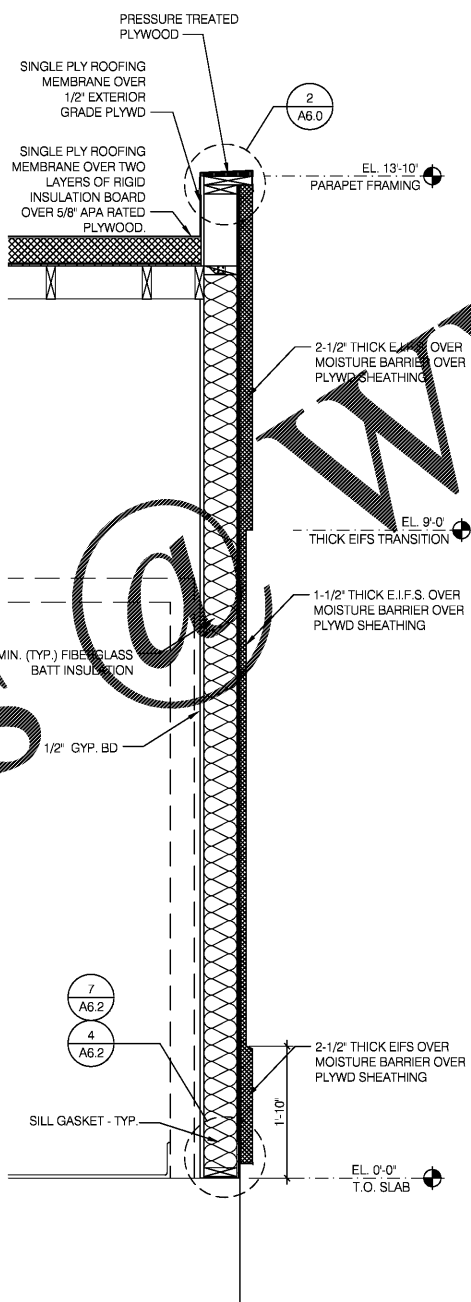

WALL SECTION AT COOLER C

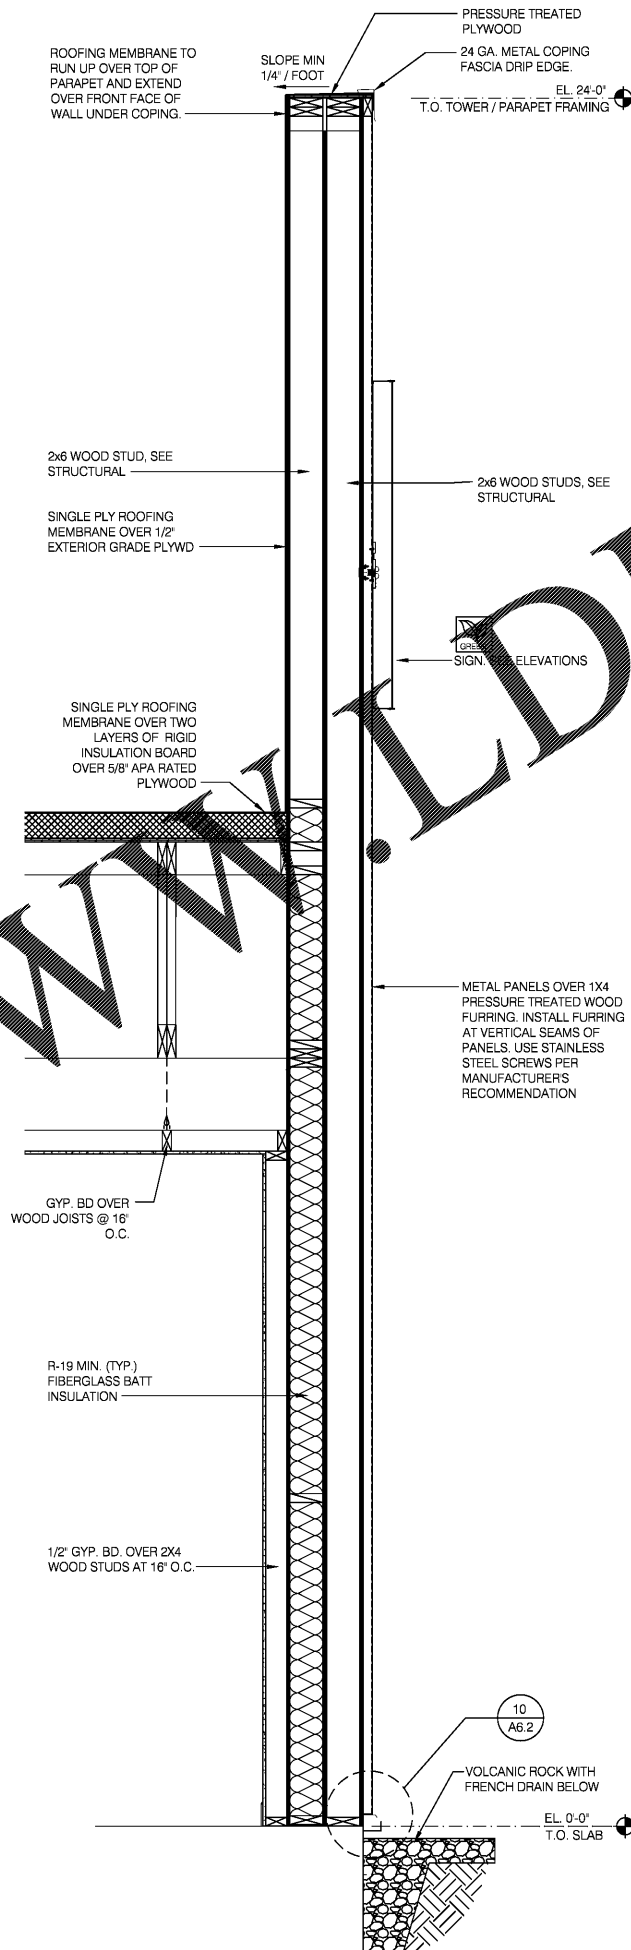



SECTION AT DINING - TOWER 3/4" = 1'-0" B

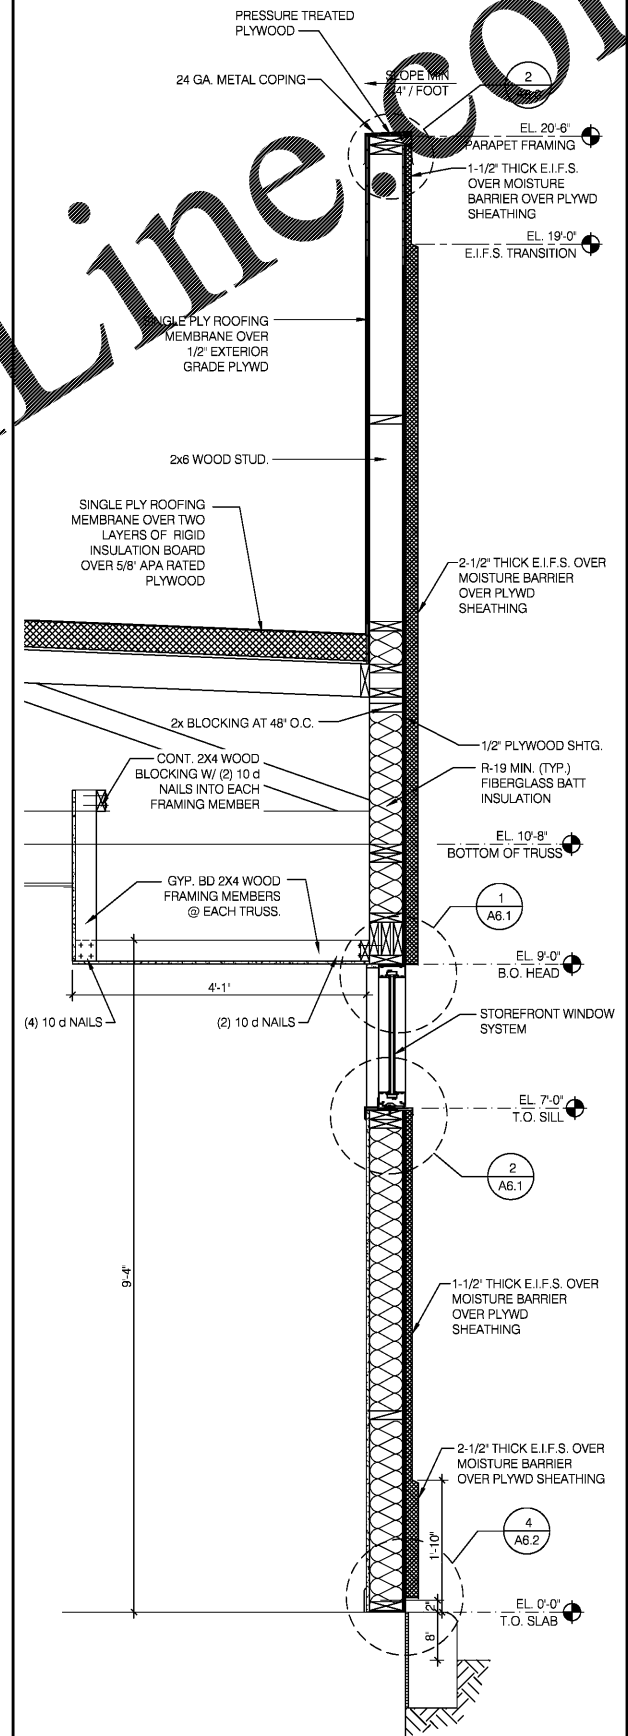

WALL SECTION AT DINING 3/4" = 1'-0" A

Order Plans @

WWW.LDILine.com

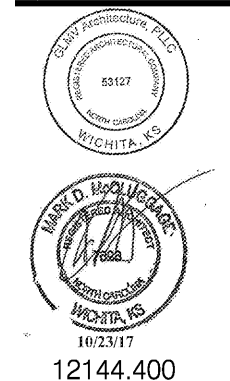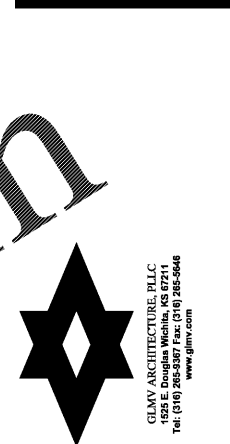

12144.400
▲
▲
▲
▲
▲
▲
▲
▲
▲
▲
▲
▲
▲
▲
▲
▲
▲
▲
▲
▲
▲

TACO BELL
3923 SHAKEDOWN ST.
CHARLOTTE, NC

EXPLORER LITE MEDIUM54

WALL SECTIONS

A5.0