




WALL SECTION AT DINING DOOR 3/4" = 1'-0" D

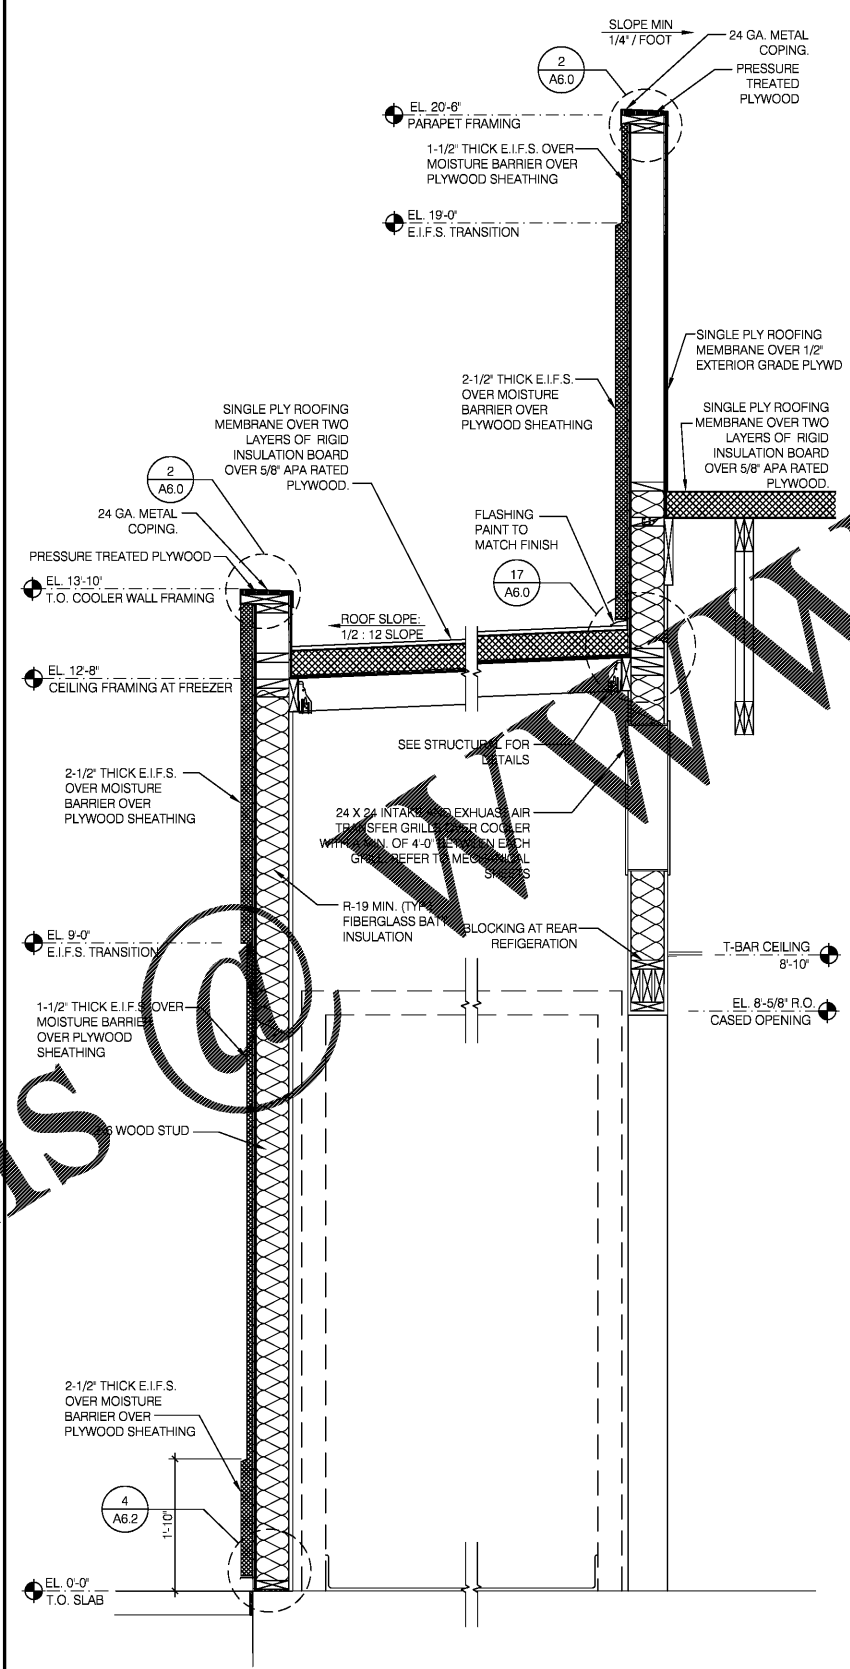

WALL SECTION AT WALK IN COOLER 3/4" = 1'-0" C


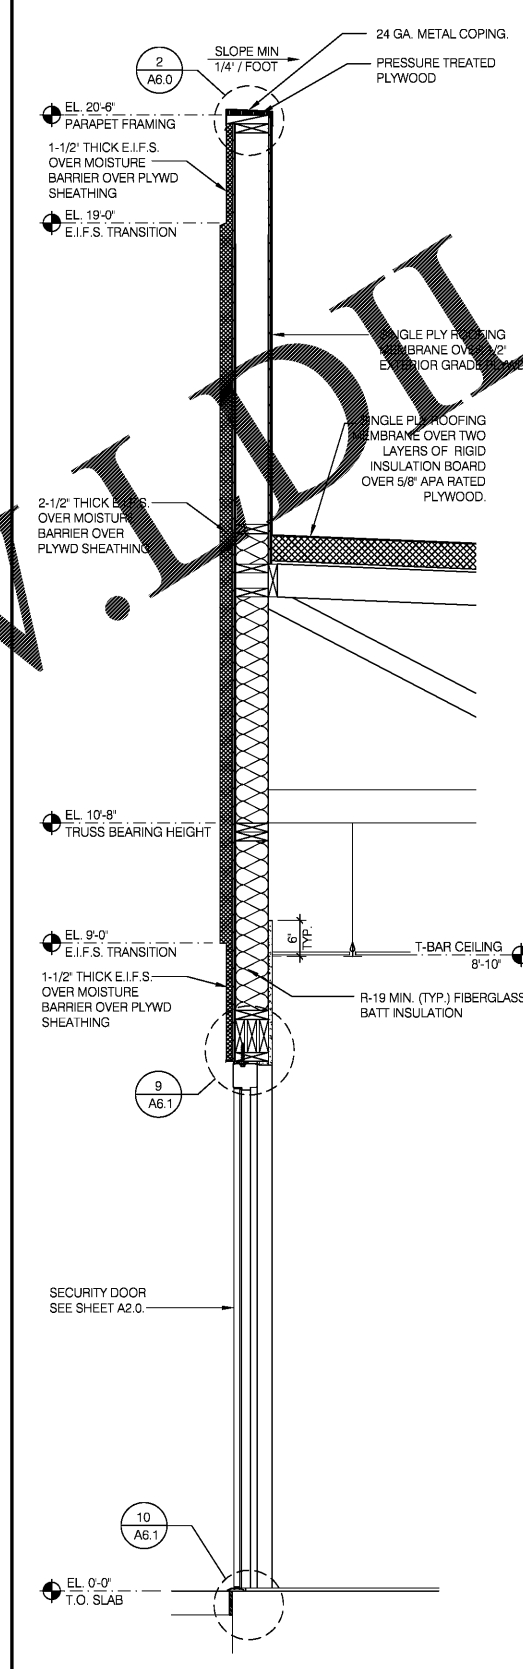


WALL SECTION AT SERVICE DOOR 3/4" = 1'-0" B

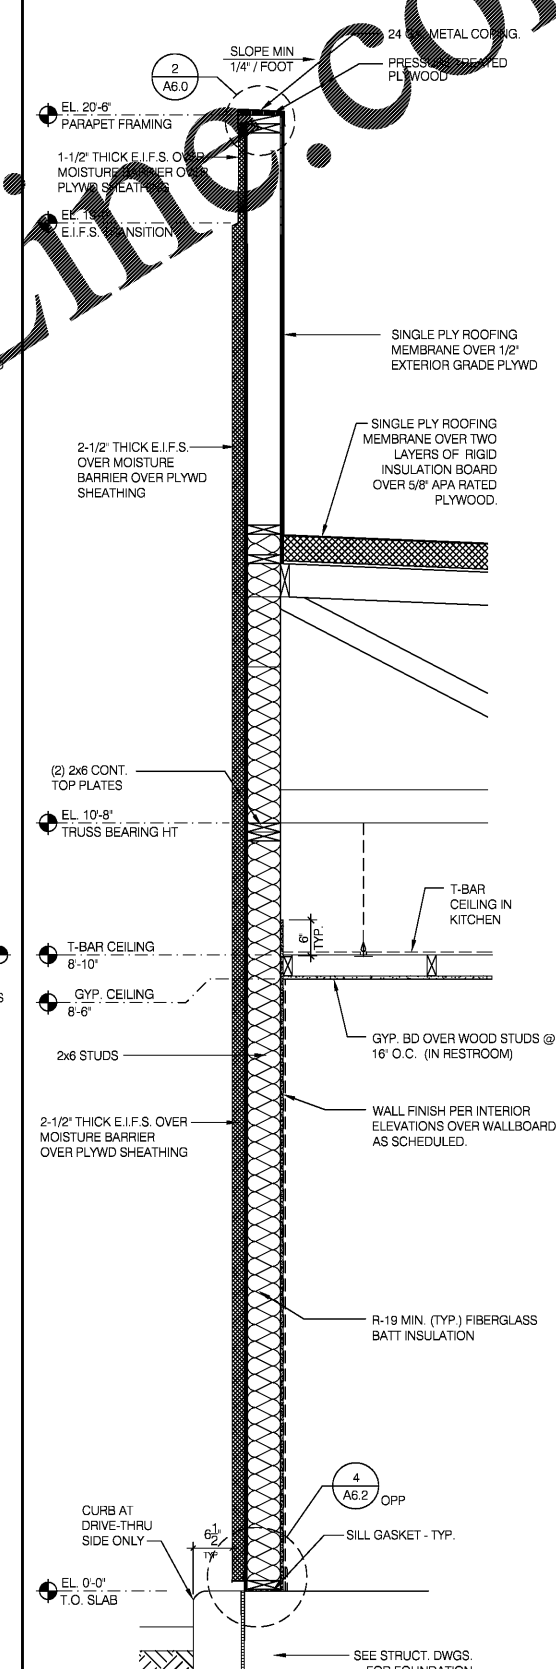

TYPICAL WALL SECTION 3/4" = 1'-0" A

Order Plans @ www.drawing.com

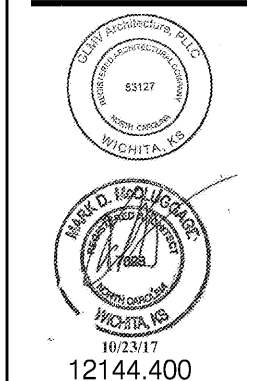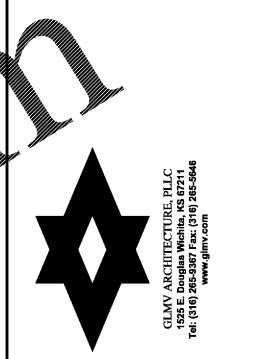

CONTRACT DATE:	10.23.17
BUILDING TYPE:	EXP. LITE MED40
PLAN VERSION:	DECEMBER 2016
SITE NUMBER:	311687
STORE NUMBER:	436563

TACO BELL
 3923 SHAKEDOWN ST.
 CHARLOTTE, NC



WALL SECTIONS
A5.1