
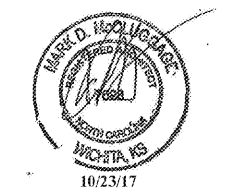
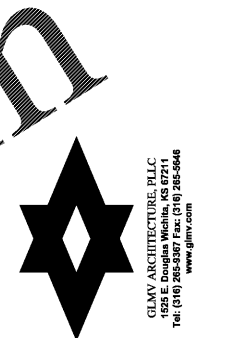


Order Plans @

WWW.LDWLINE.COM

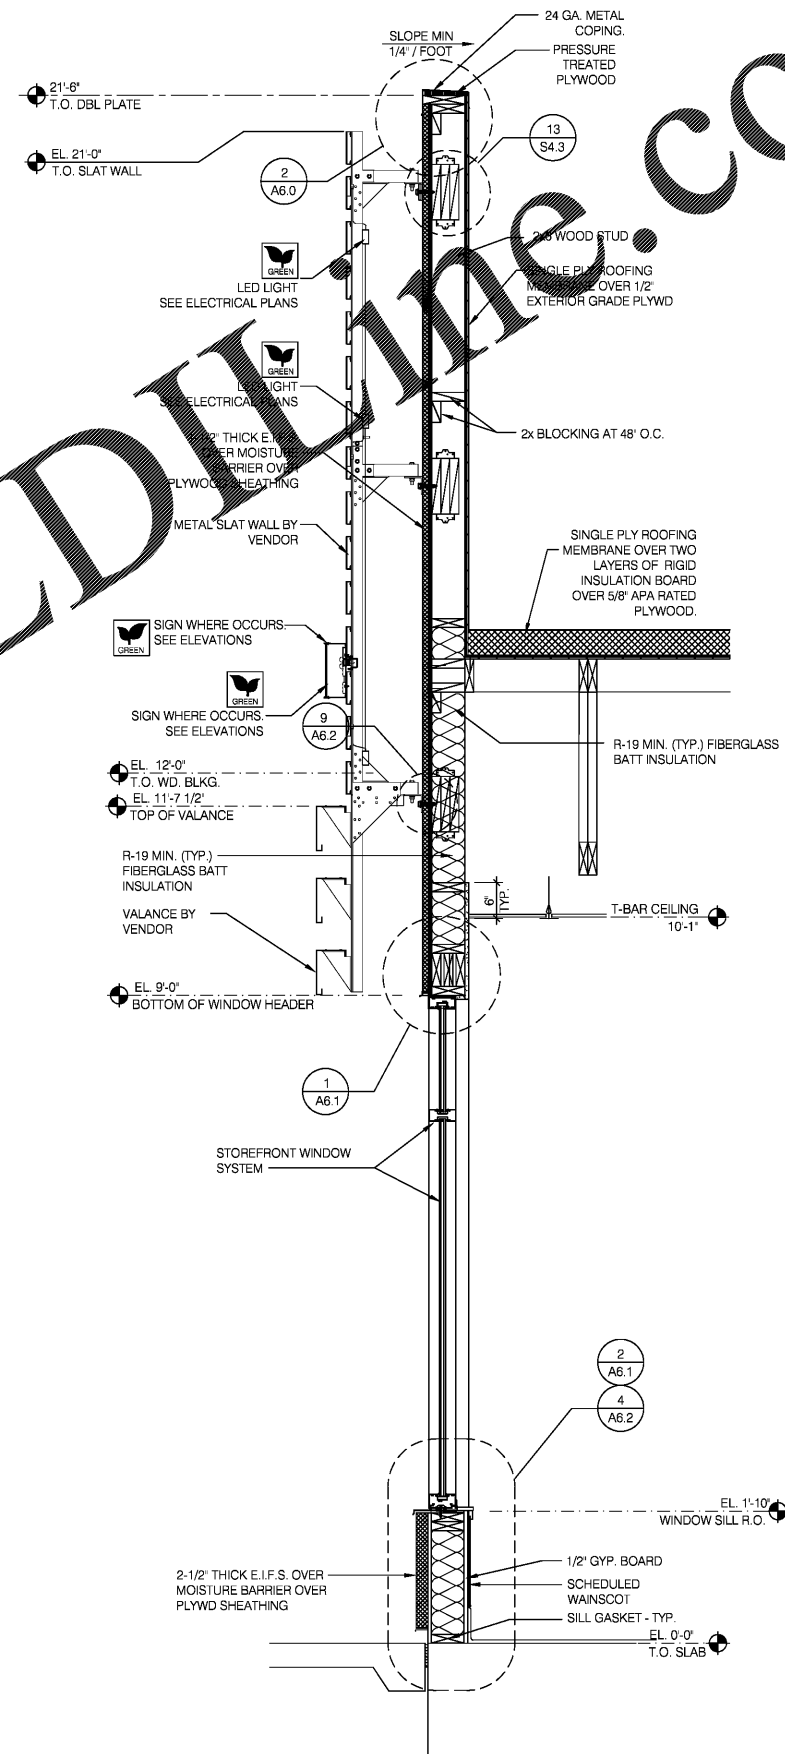

12144.400

- △
- △
- △
- △
- △
- △
- △
- △
- △
- △
- △

CONTRACT DATE: 10.23.17  
 BUILDING TYPE: EXP. LITE MED40  
 PLAN VERSION: DECEMBER 2016  
 SITE NUMBER: 311687  
 STORE NUMBER: 436563

TACO BELL  
 3923 SHAKEDOWN ST.  
 CHARLOTTE, NC



**WALL SECTIONS**  
**A5.2**