




DINING 3/8"=1'-0"

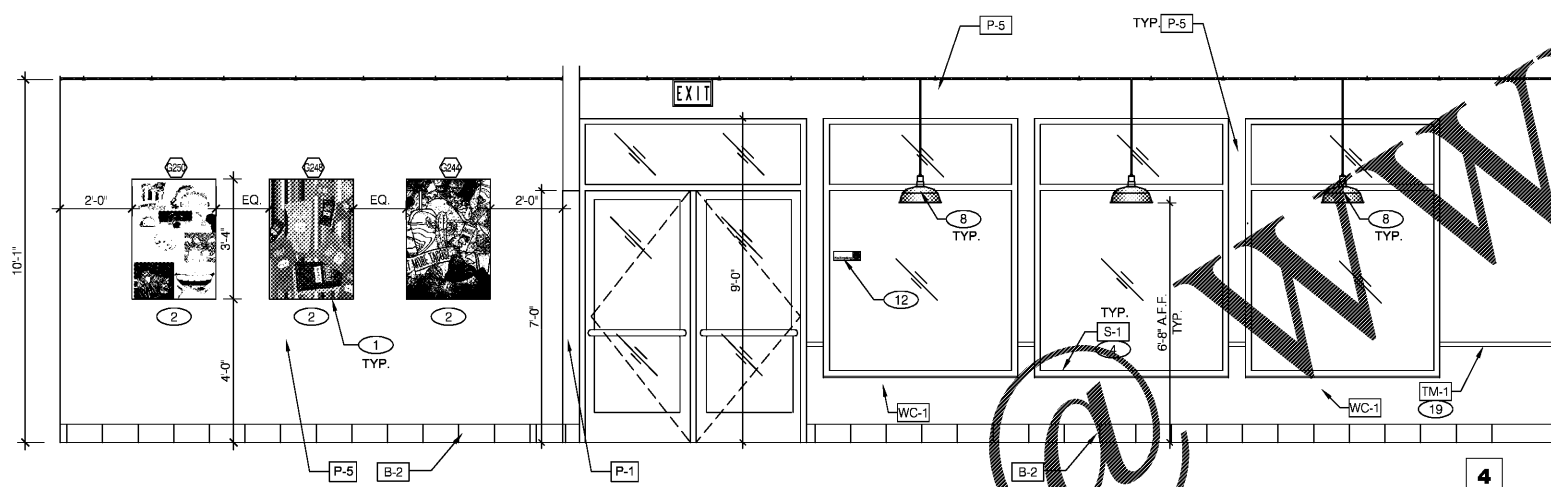


4

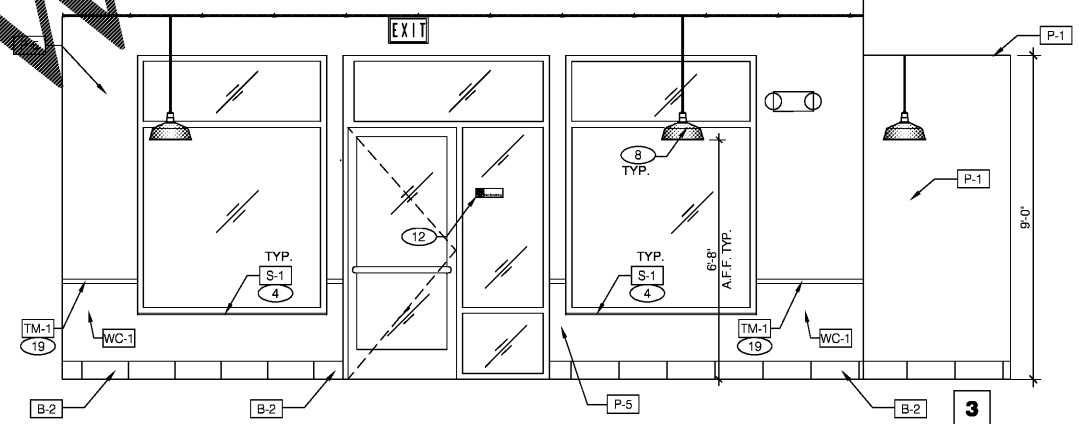


DINING 3/8"=1'-0"

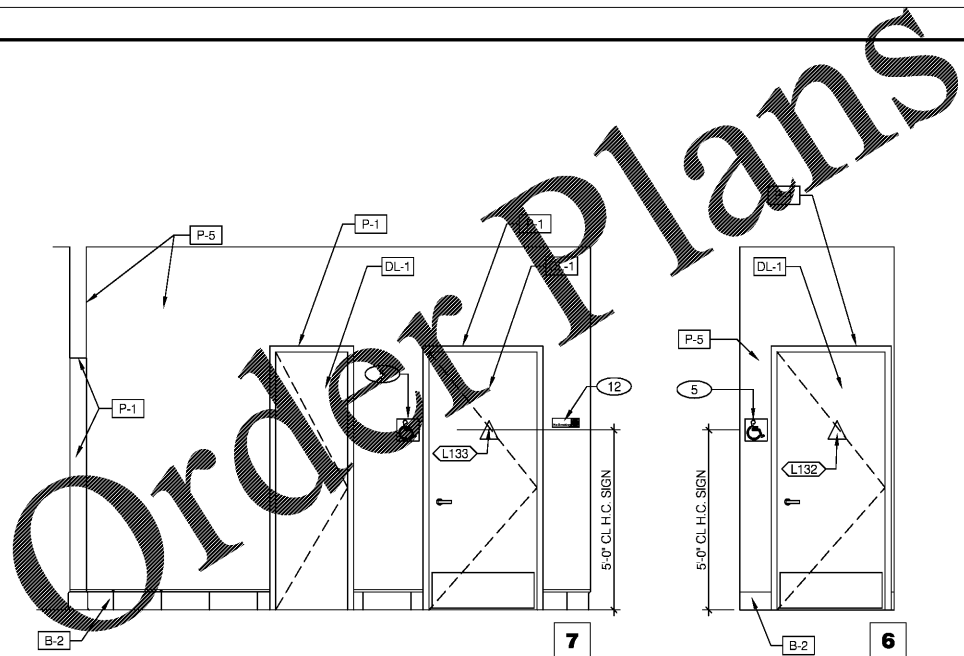

PASSAGE 3/8"=1'-0"

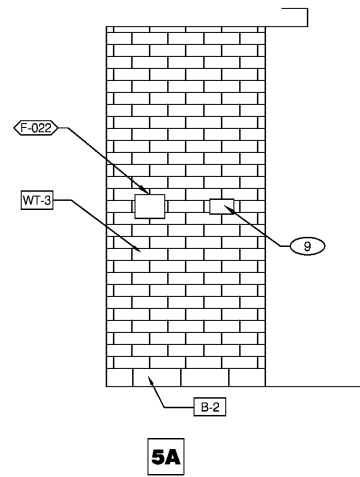

5A

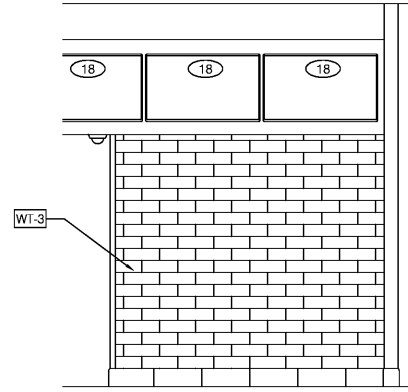

5

- 1 FOR ARTWORK DESCRIPTION, REFER TO ARTWORK SCHEDULE ON SHEET A2.0.
- 2 28"x40" ART PANELS.
- 3 MENUBOARD BULKHEAD.
- 4 WINDOW SILL.
- 5 H.C. SIGNAGE.
- 6 PROVIDE CLEAR SILICONE CAULK WHERE ALL FIXED AND BUILT-IN COUNTERS / EQUIPMENT ABUT WALL SURFACES. WHERE GAP BETWEEN WALL AND COUNTER SPLASH / EQUIPMENT EXCEEDS 1/4"; PROVIDE S.S. CLOSURE ANGLE.
- 7 6" X6" 18 GAUGE STAINLESS STEEL CHASE.
- 8 DROP PENDANT LIGHT FIXTURE. SEE SCOPE OF WORK AND SHEET E4.0.
- 9 "PLEASE ASK IF YOU NEED ASSISTANCE" SIGN. SMALLWARE PACKAGE.
- 10 TEMPERATURE SENSOR. SEE MECHANICAL DRAWINGS.
- 11 BOTTOM OF BEVERAGE AND ICE DISPENSING LEVERS SHALL BE NO HIGHER THAN 42" A.F.F.
- 12 NO SMOKING SIGN.
- 13 OPENING FINISHED WITH FRP FOR SYRUP TUBES. SEE 11/A6.4 AND SHEET A1.0.
- 14 SECURITY SYSTEM KEYPAD, SEE E5.0.
- 15 SS CORNER/ END WALL CHANNEL GUARD, FULL HEIGHT. SEE 19/A6.3.
- 16 NOT USED.
- 17 NOT USED.
- 18 DIGITAL MENUBOARDS.
- 19 CHAIR RAIL. SEE DETAIL 11/A6.3.

KEY NOTES



12144.400

CONTRACT DATE: 10.23.17
 BUILDING TYPE: EXP. LITE MED40
 PLAN VERSION: DECEMBER 2016
 SITE NUMBER: 311687
 STORE NUMBER: 436563

TACO BELL
 3923 SHAKEDOWN ST.
 CHARLOTTE, NC



INTERIOR ELEVATIONS DINING ROOM

A8.0