



12144.400

- △
- △
- △
- △
- △
- △
- △
- △
- △
- △
- △
- △


CONTRACT DATE: 10.23.17
 BUILDING TYPE: EXP. LITE MED40
 PLAN VERSION: DECEMBER 2016
 SITE NUMBER: 311687
 STORE NUMBER: 436563

TACO BELL
 3923 SHAKEDOWN ST.
 CHARLOTTE, NC



**PLUMBING
 ROUGH-IN
 FLOOR PLAN**

P4.0

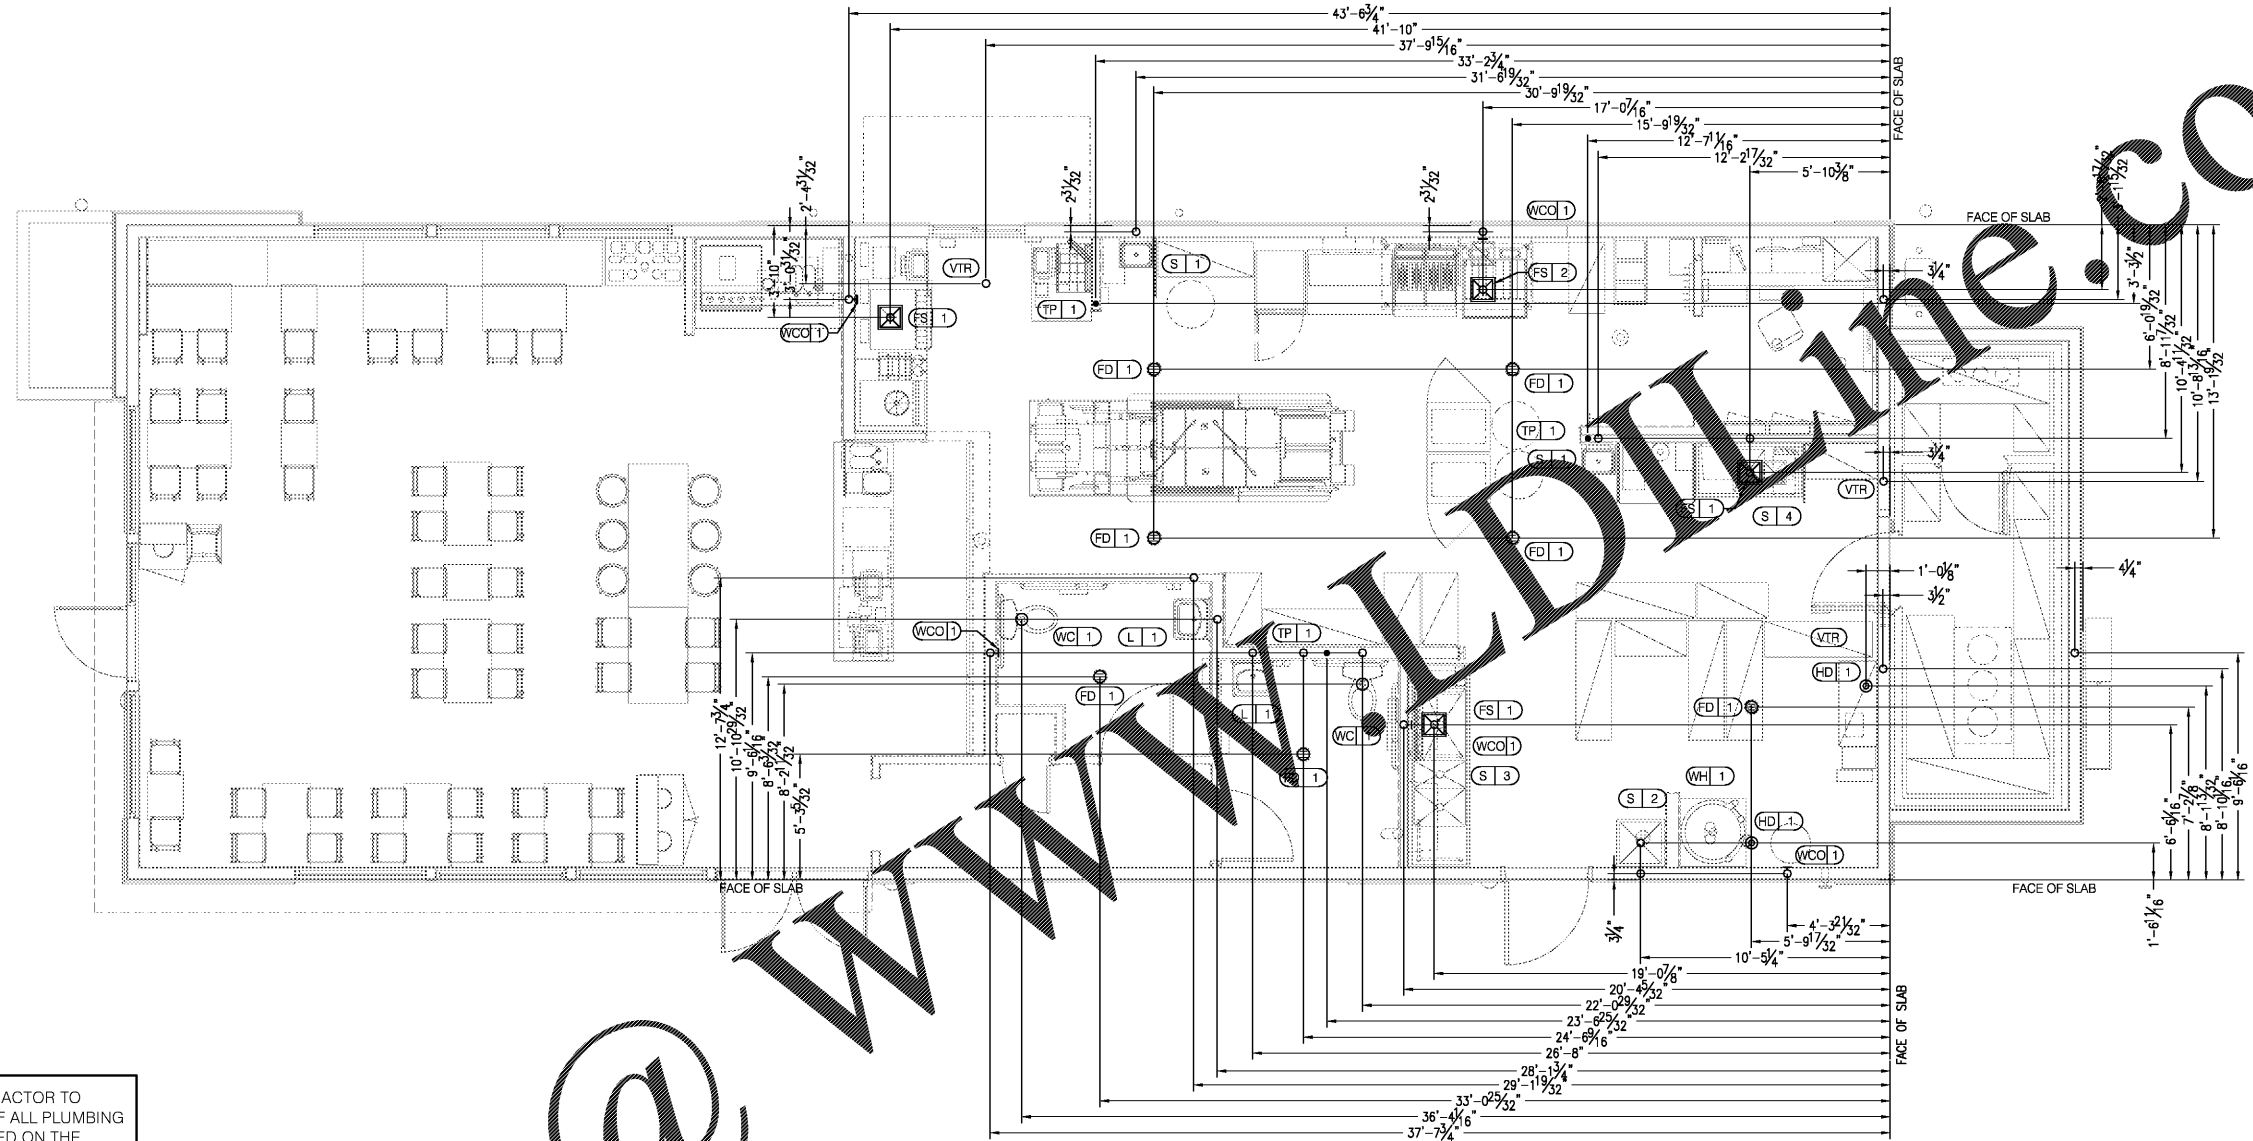

IT IS THE RESPONSIBILITY OF THE CONTRACTOR TO COORDINATE THIS DATA ON THE LOCATION OF ALL PLUMBING ROUGH-INS WITH INFORMATION PROVIDED ON THE ARCHITECTURAL AND STRUCTURAL DRAWINGS AND THE EQUIPMENT ACTUALLY SUPPLIED AND TO CONFIRM THE CORRECTNESS OF ANY DIMENSIONS INDICATED HEREIN.

Order Plans @

EQUIP #	EQUIPMENT ITEM	TYPE	ELEVATION	REMARKS	EQUIP #	EQUIPMENT ITEM	TYPE	ELEVATION	REMARKS
FS 1	FLOOR SINK				S 3	3-COMPARTMENT SINK FAUCET	CW/HW	+38" A.F.F.	--
FS 2	FLOOR SINK			EPOXY COATED CAST IRON	S 4	PREP SINK	W	+19" A.F.F.	--
HD 1	HUB DRAIN				S 4	PREP SINK FAUCET	CW/HW	+38" A.F.F.	--
WH 1	WATER HEATER	G			WCO 1	WALL CLEAN OUT	CI	--	
WH 1	WATER HEATER	G							
WC 1	WATER CLOSET FLUSH VALVE	CW	+29" A.F.F.	BOTH HANDICAP AND REGULAR	S-513	ICE MAKER	FW	-	VIA SYRUP BUNDLE
UR 1	URINAL FLUSH VALVE	CW	+47" A.F.F.	WALL MOUNTED	C-105	REETHERMALIZER	HW	+8" A.F.F.	
UR 1	URINAL WASTE STUB	W	+16-1/2" A.F.F.	WALL MOUNTED	C-105	REETHERMALIZER	G	+12" A.F.F.	
L 1	LAVATORY	TW	+20" A.F.F.		C-815	SINGLE OPEN FRYER	G	+12" A.F.F.	
L 1	LAVATORY WASTE LINE	W	+16-1/2" A.F.F.						
RO 1	REVERSE OSMOSIS	CW	+84" A.F.F.						
S 1	HAND SINK	TW	+18" A.F.F.	RIM OF LAV @ +2-8" A.F.F.					
S 2	MOP SINK	W	-8" A.F.F.	RECESSED IN FLOOR	S-286	WATER FILTER SYSTEM	CW	+94" A.F.F.	INLET TO & OUTLET FROM FILTER
S 2	MOP SINK FAUCET	CW/HW	+36" A.F.F.		P-250	UTILITY CHASE FOR M.A.P.S. LINE	HW/FW	CLG.	STUB AT CLG.
S 2	MOP SINK FAUCET	CW/HW	+42" A.F.F.	CLOSET MOP SINK ONLY	P-450	HOT WATER SYSTEM	CW	+24" A.F.F.	
S 3	3-COMPARTMENT SINK	W	+19" A.F.F.						

PLUMBING ROUGH-IN SCHEDULE D

- SYMBOL LEGEND C**
- HOT WATER
 - COLD WATER
 - TEMPERED WATER
 - GAS
 - ⊕ FLOOR DRAIN
 - ⊠ FLOOR SINK
 - HUB DRAIN
 - ◆ WASTE OUTLET
 - FLOOR CLEANOUT
 - ⊖ WALL CLEANOUT
 - FILTERED WATER
 - ◇ VENT UP FROM UNDER SLAB
 - WATER LINE THRU FLOOR.

SYMBOL LEGEND C

- PLUMBING ROUGH-IN NOTES B**
- ALL DIMENSIONS TO FLOOR SINKS, FLOOR DRAINS AND HUB DRAINS ARE TO CENTER OF FIXTURE.
 - IT IS THE RESPONSIBILITY OF THE CONTRACTOR TO COORDINATE THIS DATA ON THE LOCATION OF ALL PLUMBING ROUGH-INS WITH INFORMATION PROVIDED ON THE ARCHITECTURAL AND STRUCTURAL DRAWINGS AND THE EQUIPMENT ACTUALLY SUPPLIED AND TO CONFIRM THE CORRECTNESS OF ANY DIMENSIONS INDICATED HEREIN.

PLUMBING ROUGH-IN NOTES B

PLUMBING ROUGH-IN PLAN 1/4"=1'-0" A