




FOR BID ONLY

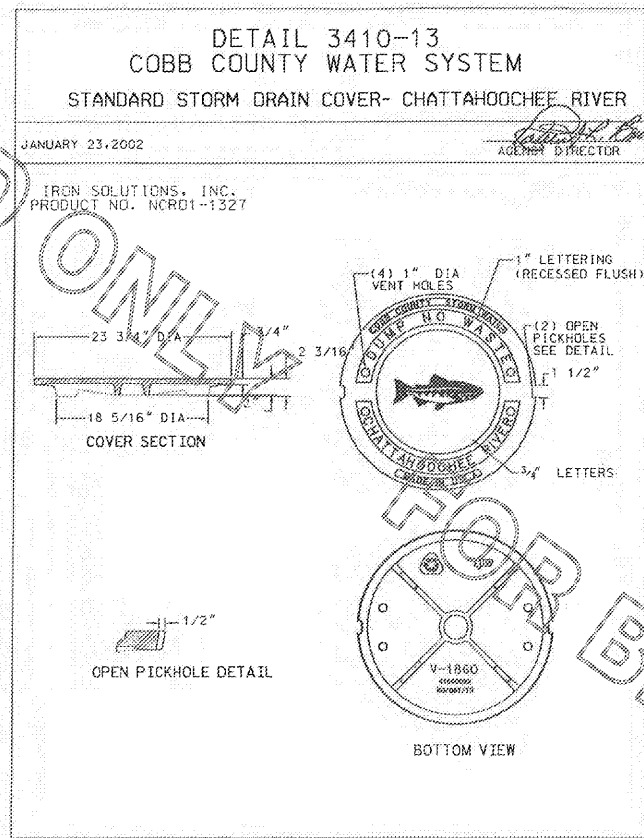


1 COBB COUNTY STANDARD STORM MANHOLE COVER DETAIL

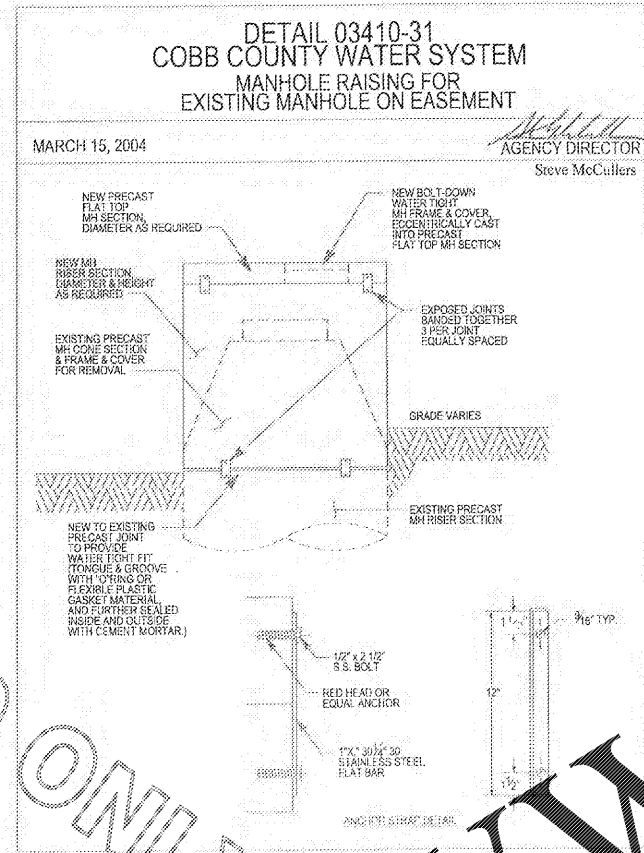

2 COBB COUNTY STANDARD MANHOLE RAISING DETAIL

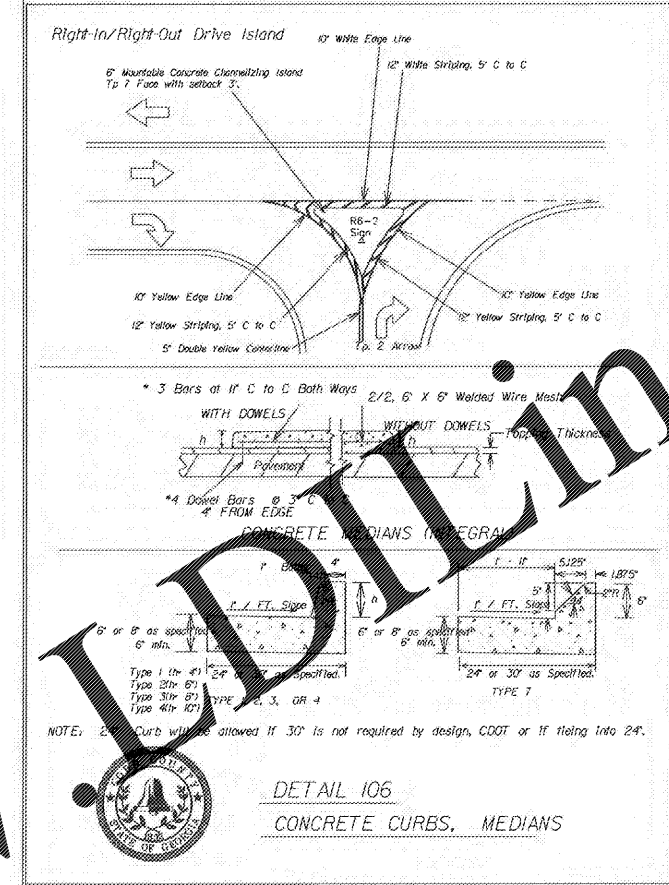

3 COUNTY STANDARD CONCRETE MEDIAN DETAIL

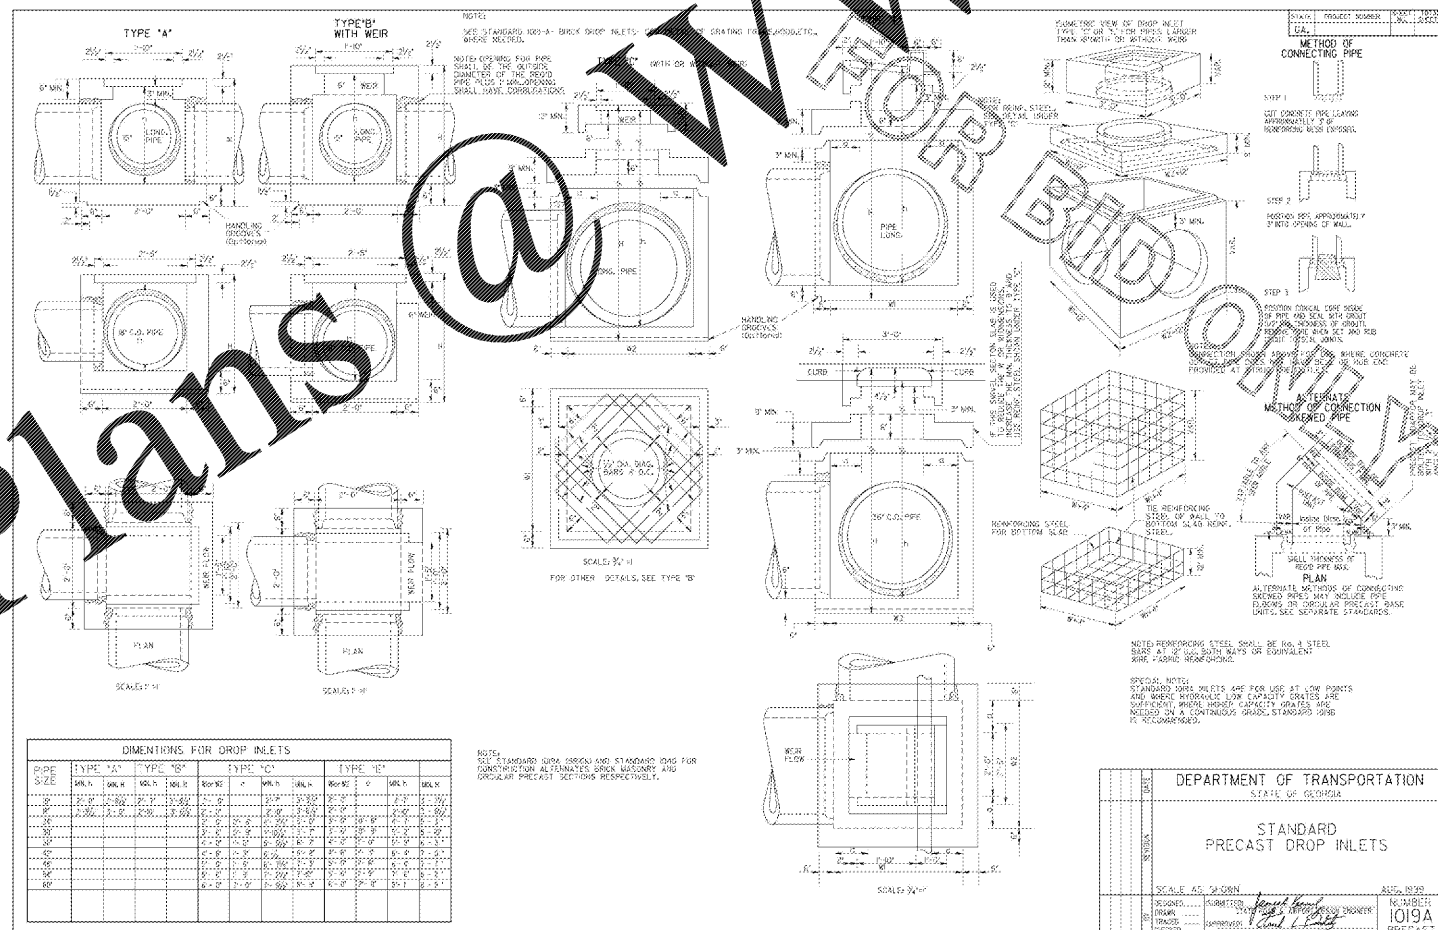


4 GDOT STANDARD PRECAST DROP INLET

FOR BID ONLY

Order Plans @

WWW.BIDONLINE.COM

FOR BID ONLY

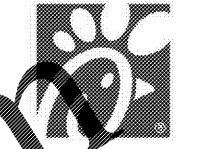

Chick-fil-A
5200 Buffington Road
Atlanta, Georgia 30349-2998

INTERPLANS
ARCHITECTURE
ENGINEERING
INTERIOR DESIGN
PROJECT MANAGEMENT

604 COURTLAND STREET
SUITE 100
ORLANDO, FLORIDA 32804
PH 407.645.5008
FX 407.629.9124

SEAL: THIS DOCUMENT IS NOT FOR CONSTRUCTION UNLESS THE ARCHITECT'S SIGNATURE AND SEAL APPEAR BELOW

STUART ANDERSON, P.E.
GA. REG. # PE038342

CHICK-FIL-A
SAR South Cobb FSR
3100 SOUTH COBB DRIVE SE.
SMYRNA, GEORGIA 30080

FSR# 0810

REVISION SCHEDULE
NO. DATE DESCRIPTION

CONSULTANT PROJECT # 2017.0165
PRINTED FOR Permit
DATE 10/2017
DRAWN BY M/J
CHECKED BY GEG

Information contained on this drawing and in all digital files produced for above named project may not be reproduced in any manner without express written or verbal consent from authorized project representatives.

SHEET COBB COUNTY AND GDOT STANDARD DETAILS
C-5.2

COPYRIGHT © 2017 INTERPLANS, LLC. REVISIONS COPYRIGHT © OTHER RIGHTS RESERVED. THESE DOCUMENTS TO THE ORIGINAL SET OR PHOTOCOPY THEREOF. REPRODUCTIONS, REPRODUCTION, CHANGES OR ASSIGNMENTS ARE PROHIBITED.