




2 PERSPECTIVE VIEW - PATIO - LRG - RCP Copy 1
NTS

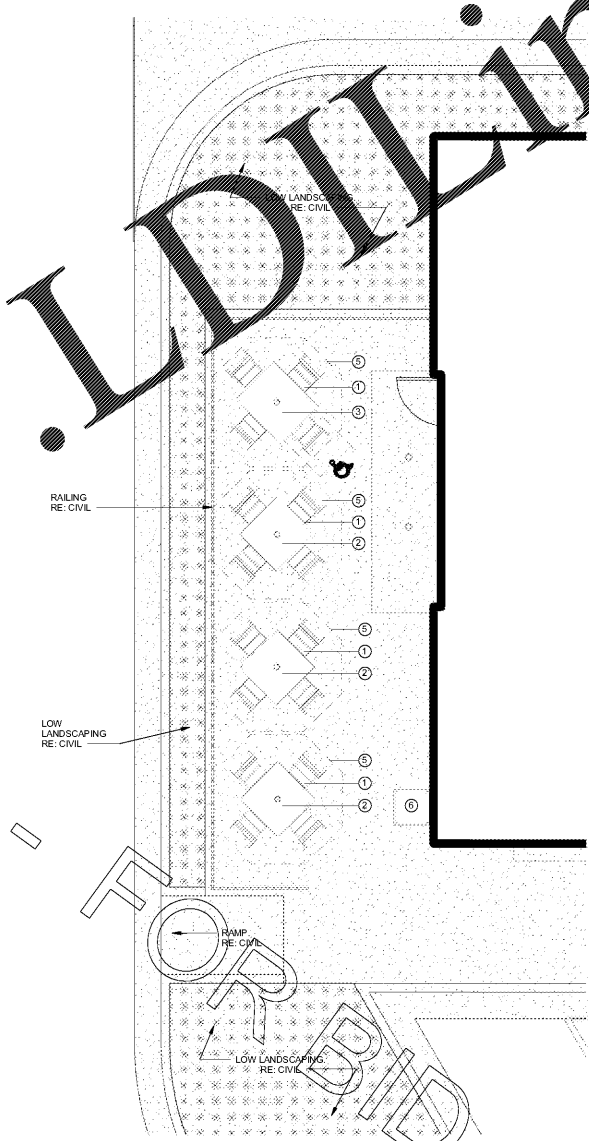

1 PATIO PLAN_LRG
1/4" = 1'-0"

PATIO SEATING SCHEDULE - LRG									
Mark	Type	Count	Manufacturer	Model	Width	Depth	Height	Material	Finish
1	Patio Chair	16	Benchmark Design Group	BAJA SIDE STACK (2012)					
2	Patio Table - 4 Top	3	Benchmark Design Group	TAB3055-3636-AL-W/JUH-BDT	3'-0"	3'-0"	2'-8 1/4"	Aluminum - Dark Bronze	RAL 4006220 (C34 Bronze One Coat)
3	Patio Table - 4 Top - ADA	1	Benchmark Design Group	TAB3055-3644-AL-W/JUH-BDT	3'-8"	3'-0"	2'-5 1/4"	Aluminum - Dark Bronze	RAL 4006220 (C34 Bronze One Coat)
4	Patio Umbrella	4	Benchmark Design Group	OCEAN MASTER PARASOL					
5	Trash Receptacle	1	Benchmark Design Group	CFA-AL-2444	2'-0"	2'-0"	3'-11"	Dark Bronze	RAL 4006220 (C34 Bronze One Coat)



Chick-fil-A
5200 Buffington Road
Atlanta, Georgia 30349-2998

INTERPLAN
ARCHITECTURE
ENGINEERING
INTERIOR DESIGN
PROJECT MANAGEMENT

604 COURTLAND STREET
SUITE 100
ORLANDO, FLORIDA 32804
PH 407.645.5008
FX 407.629.9124

SEAL:
THIS DOCUMENT IS NOT FOR CONSTRUCTION
UNLESS THE ARCHITECT OR ENGINEER
SIGNATURE AND SEAL APPEAR BELOW

CHICK-FIL-A
SAR South Cobb Drive FSR
3100 South Cobb Dr SE, Smyrna, GA 30080

FSR# 00810

REVISION SCHEDULE		
NO.	DATE	DESCRIPTION

CONSULTANT PROJECT # 2017.0165
PRINTED FOR BID
DATE September 06, 2017
DRAWN BY AD

Information contained on this drawing and in all digital files provided for electronic project delivery shall be considered as any manual official location written or verbal consent from authorized project representative.

SHEET PATIO PLAN
SHEET NUMBER

A-101

Order Plans

2/5/2018 12:27:18 PM

COPYRIGHT © 2017 INTERPLAN, LLC. REPEATS COPYRIGHT © OTHER RIGHTS RESERVED. THESE DOCUMENTS TO THE ORIGINAL SET OF PRINTED DOCUMENTS. CHANGES OR ADDITIONS ARE PROHIBITED.