



Chick-fil-A
5200 Buffington Road
Atlanta, Georgia 30349-2998

INTERPLAN
ARCHITECTURE
ENGINEERING
INTERIOR DESIGN
PROJECT MANAGEMENT

604 COURTLAND STREET
SUITE 100
ORLANDO, FLORIDA 32804
PH 407.645.5008
FX 407.629.9124

SEAL:
THIS DOCUMENT IS NOT FOR CONSTRUCTION
UNLESS THE ARCHITECT OR ENGINEER'S
SIGNATURE AND SEAL APPEAR BELOW.

CHICK-FIL-A
SAR South Cobb Drive FSR
3100 South Cobb Dr SE, Smyrna, GA 30080

FSR# 00810

REVISION SCHEDULE
NO. DATE DESCRIPTION


NO.	DATE	DESCRIPTION

CONSULTANT PROJECT # 2017.0165
PRINTED FOR BID
DATE September 06, 2017
DRAWN BY AD

Information contained on this drawing and all rights therein
includes the architectural project shall not be reproduced or
any other actual location unless or unless consent from
architectural project is obtained.

SHEET
FLOOR FINISH PLAN

SHEET NUMBER
A-211L

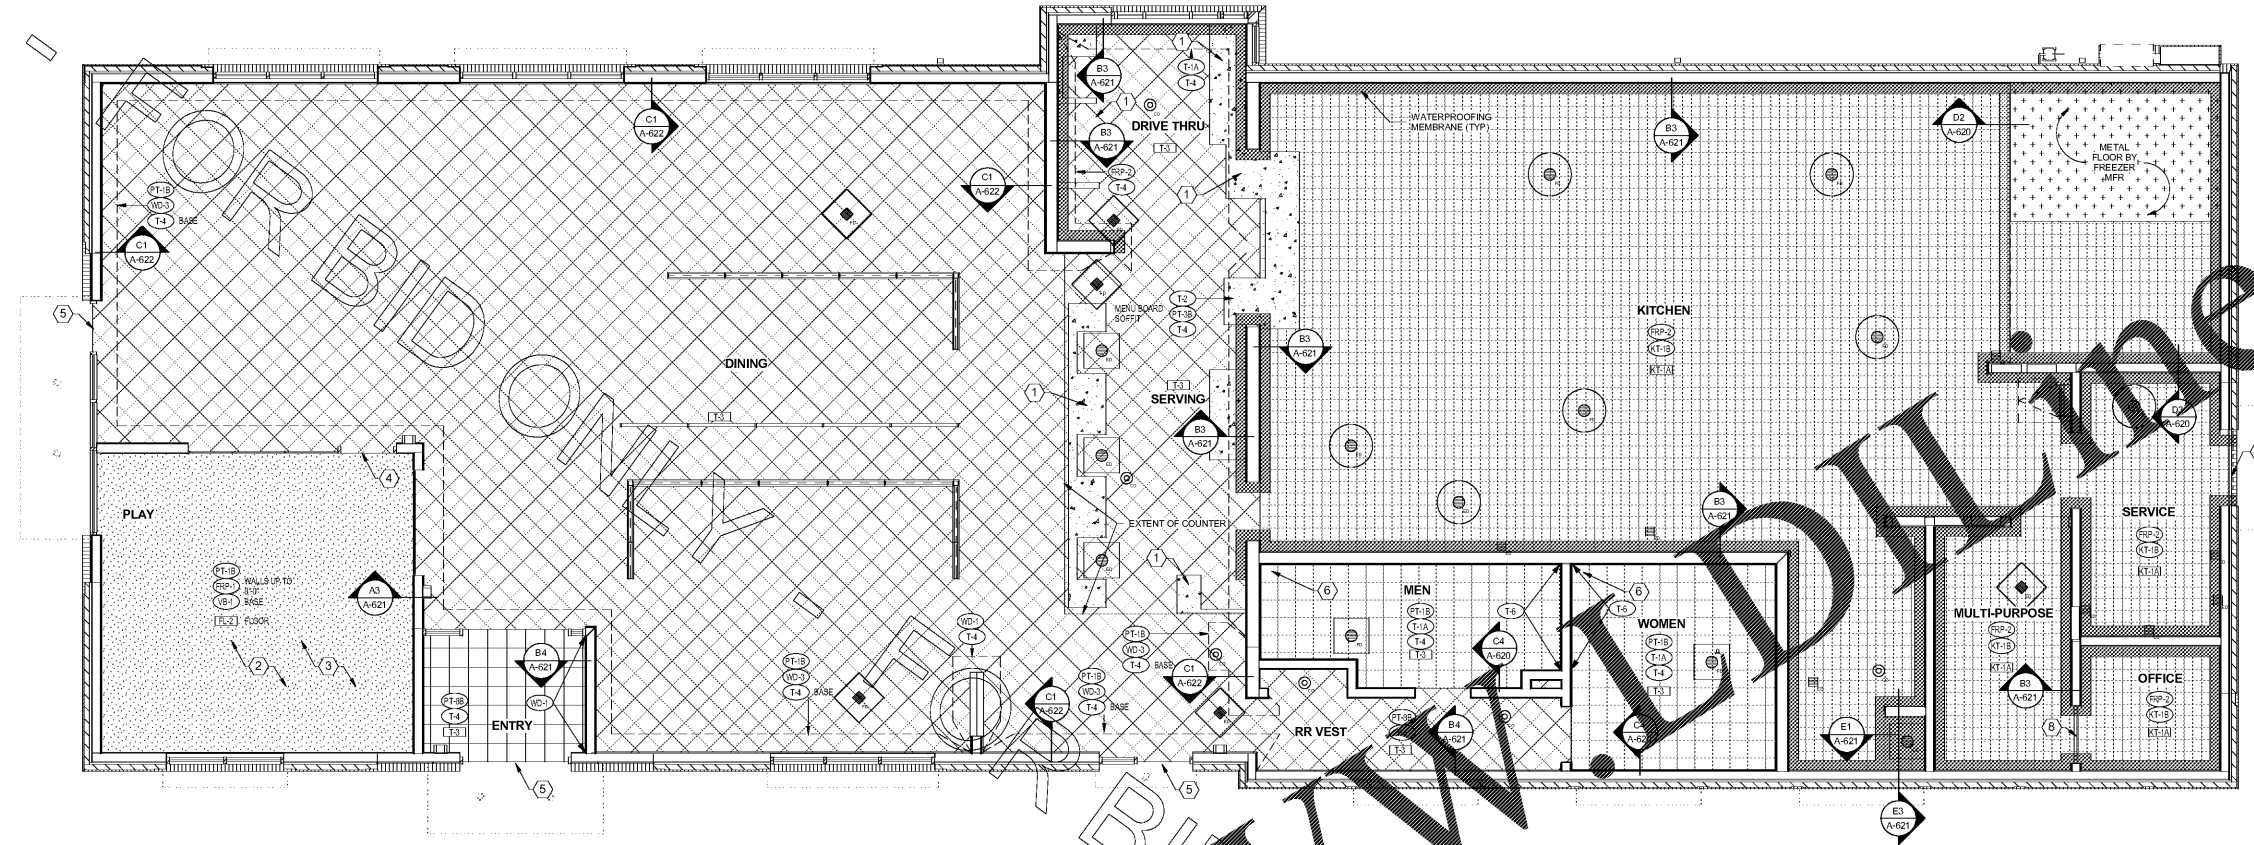

C1 FINISH PLAN-LRG
1/4" = 1'-0"

MARK	DESCRIPTION	MANUFACTURER	MODEL NAME	FINISH SCHEDULE - INTERIOR	MODEL NUMBER	COLOR	NOTE
01 CEILING FINISHES							
ACT-1	ACOUSTICAL CEILING PANEL AND GRID	CERTANTEED CEILINGS	PERFORMA VINYL/ROCK	11-142-ORF-1	WHITE	24" x 24" x 1/2"	GRID: STANDARD 15/16" SQUARE LAY-IN GRID, WHITE
ACT-2	ACOUSTICAL CEILING PANEL AND GRID	CERTANTEED	PERFORMA SYMPHONY M	1222EF-101	WHITE	24" x 24" x 3/4"	GRID: ELITE NARROW REVEAL (CORNER BEVEL) 9/16" GRID, WHITE
PT-1-A	PRIMARY INTERIOR CEILING PAINT	SHERWIN WILLIAMS	PRO MAR 200 ZERO VOC PAINT	SW-7011	NATURAL CHOICE		FINISH: FLAT (SEMI-GLOSS ON HARDIE PANEL)
PT-3-A	INTERIOR CEILING PAINT	SHERWIN WILLIAMS	PRO MAR 200 ZERO VOC PAINT	SW-7000	BOLEERO		FINISH: FLAT
PT-5-A	INTERIOR CEILING PAINT	SHERWIN WILLIAMS	PRO MAR 200 ZERO VOC PAINT	SW-7013	MEGA GRIEGE		FINISH: FLAT
02 FLOOR FINISHES							
FL-2	PLAYGROUND FLOORING	PROJECT INNOVATIONS INC	PLAY PAD SAFETY SURFACING		40% EGGSHELL, 40% GRAY, 20% RED OAK	1/2" THICK MIN	SOFT PLAY; SEE PLAYGROUND TO PURCHASE AND INSTALL
G-1	FLOOR TILE GROUT	MAPEI	ULTRA COLOR GROUT				(T3 & T4)
G-3	FLOOR TILE GROUT	MAPEI	KERAPoxy IEG CO		47 / CHARCOAL		(K1-1 SERIES), GC TO INSTALL WITH STANDARD THINSET MORTAR
KT-1A	KITCHEN TILE	CREATIVE MATERIALS CORPORATION	PATNA		12" X 12"		JOINT WIDTH: 3/16" W/ THINSET MORTAR
T-3	PORCELAIN TILE	CREATIVE MATERIALS CORPORATION	PATNA		12" X 12"		JOINT WIDTH: 3/16"
04 WALL BASE FINISHES							
KT-1B	KITCHEN TILE COVE BASE	CREATIVE MATERIALS CORPORATION	RED 310		RED 310	6" x 6" COVE	JOINT WIDTH: 3/16" WITH THINSET MORTAR
T-4	PORCELAIN TILE COVE BASE	CREATIVE MATERIALS CORPORATION	PATNA		RED 310	6" x 12" COVE	JOINT WIDTH: 3/16"
VB-1	VINYL WALL BASE @ PLAYGROUND	JOHNSONITE	TRADITIONAL COVE BASE		CB-40, BLACK	6" H	
04 WALL FINISHES							
CG-1	OUTSIDE CORNER GUARD AT PLAYGROUND (FULL HEIGHT, TYPICAL)	KOROGUARD	EXTRUDED CORNER GUARD	G-815	OYSTER	0.78 THICK X 1 1/2" X 1 1/2" X 96"	
CG-2	INSIDE CORNER GUARD AT PLAYGROUND	KOROGUARD	STAINLESS CORNER GUARDS WITH SQUARE EDGE PROFILE	F-410	OYSTER	40" THICK X 1" X 1" X 96"	
CG-3	CORNER GUARD (KITCHEN ONLY)	MANUFACTURER	STAINLESS CORNER GUARD AND/OR ENDCAP		STAINLESS STEEL		
CG-4	CORNER GUARD (KITCHEN ONLY)	MARLITE	MARLITE		WHITE		CORNER GUARD AT ALL OUTSIDE FRP CORNERS, U.N.O.
CG-5	CORNER GUARD (RESTROOM ONLY)	SCHLUTER	JOLLY (604)		SATIN NICKEL ANODIZED ALUMINUM	1/4"	
FRP-1	FRP WALL PANELS @ PLAYGROUND	KOROGUARD	FRP PANEL VINYL SHEET	W202	OYSTER	0.40" THICK X 4 X 8 PANELS	6'-0" A.F. MAX HEIGHT
FRP-2	FRP WALL PANELS @ KITCHEN	MARLITE	STANDARD FRP	P-199	BRIGHT WHITE	0.60" THICK X 4 X 8 PANELS	PROVIDE MARLITE CORNER GUARDS AT ALL OUTSIDE CORNERS IN KITCHEN AREAS, U.N.O.
G-2	WALL TILE GROUT	MAPEI	PERFACOLOR U WITH GROUT MAXIMIZER LATEX ADDITIVE		UNSHINED		T-1 SERIES, T-2, T-5, T-6
PT-1B	PRIMARY INTERIOR WALL PAINT	SHERWIN WILLIAMS	PRO MAR 200 ZERO VOC PAINT	SW-7011	NATURAL CHOICE		FINISH: EGGSHELL
PT-2	ACCENT INTERIOR WALL PAINT	SHERWIN WILLIAMS	PRO MAR 200 ZERO VOC PAINT	SW-7514	FOOTHILLS		FINISH: EGGSHELL
PT-3B	ACCENT INTERIOR WALL PAINT	SHERWIN WILLIAMS	PRO MAR 200 ZERO VOC PAINT	SW-7000	BOLEERO		FINISH: SEMI-GLOSS
PT-4	INTERIOR DOOR FRAME PAINT	SHERWIN WILLIAMS	PRO MAR 200 ZERO VOC PAINT	SW-7020	BLACK FOX		FINISH: SEMI-GLOSS ON DOOR FRAMES, SATIN ON WALLS
PT-5B	INTERIOR WALL PAINT	SHERWIN WILLIAMS	PRO MAR 200 ZERO VOC PAINT	SW-7031	MEGA GRIEGE		FINISH: SEMI-GLOSS ON DOOR FRAMES, SATIN ON WALLS
PT-6	INTERIOR WALL PAINT	SHERWIN WILLIAMS	PRO MAR 200 ZERO VOC PAINT	SW-7013	IVORY LACE		FINISH: EGGSHELL
PT-8B	INTERIOR WALL PAINT	SHERWIN WILLIAMS	PRO MAR 200 ZERO VOC PAINT	SW-7033	TALPUE TONE		FINISH: EGGSHELL
T-1A	WALL TILE GROUT	CREATIVE MATERIALS CORPORATION	VOGUE RED		BONE	4-1/4" X 8-1/2"	GROUT: G2, JOINT WIDTH: 1/8"
T-1D	WALL TILE GROUT	CREATIVE MATERIALS CORPORATION	VOGUE RED		BONE	4-1/4" X 4-1/4"	GROUT: G2, JOINT WIDTH: 1/8"
T-1E	SUBMITTAL WALL TILE GROUT (4" SIZE)	CREATIVE MATERIALS CORPORATION	VOGUE RED		BONE	4-1/4" X 8-1/2"	GROUT: G2, JOINT WIDTH: 1/8"
T-1F	SUBMITTAL WALL TILE GROUT (8" SIZE)	CREATIVE MATERIALS CORPORATION	VOGUE RED		BONE	4-1/4" X 12"	GROUT: G2, JOINT WIDTH: 1/8"
T-2	SUBMITTAL WALL TILE	CREATIVE MATERIALS CORPORATION	VOGUE RED		VOGUE STAINLESS STEEL	1" X 2" BRICK, 12 X 12 SHEET	GROUT: G2
T-6	RED PENNY TILE	CREATIVE MATERIALS CORPORATION	VOGUE RED		VOGUE STAINLESS STEEL	3/4" PENNY ROUNDS W/ METAL TRIM (SEE CG-5), 12 X 12 SHEET	GROUT: G2, REFER TO ELEVATIONS & DETAILS
WD-1	WHITE OAK BOARDS	SKYLAR MORGAN	5" W NATURAL WHITE OAK BOARDS, CUSTOM CHARACTER GRADE		WHITE OAK STAINED GRIFFIN LIGHT WITH GLAZE		FINISH: OILED OR WATERLOX WITH BLACK EPOXY FILLED KNOTHOLES
WD-3	1/4" PLYWOOD	CLAYTON FIXTURE	1/4" PLYWOOD (WHITE OAK, PLAN CUT LAUAN CORE W/ METAL TRIM)		WHITE OAK STAINED GRIFFIN LIGHT WITH GLAZE		SEE DWGS & CLAYTON FIXTURE SHOPS, MUST BE ORDERED THROUGH CLAYTON FIXTURES
MISCELLANEOUS FINISHES							
PL-1	POWDERCOAT METAL FINISH	ALPHA COATING TECHNOLOGIES INC	POWDERCOAT	T1-7000	TRISMOKE		MUST BE ORDERED THROUGH CLAYTON FIXTURES
PL-2	PLASTIC LAMINATE	WILSONART	CONTRACT COLLECTION	D-96	SHADOW		FINISH: CUSTOM #81
PL-3	PLASTIC LAMINATE	WILSONART	CONTRACT COLLECTION	D-96	SHADOW		FINISH: MATTE #60
PL-1	HARDIE PANEL	JAMES HARDIE BUILDING PRODUCTS, INC.	NON-COMBUSTIBLE FIBER-CEMENT PANELS (SMOOTH NOT WOOD GRAIN)		PT-1B (U.N.G.)		
RS-1	ROLLER SHADE	PHIFER	SHEARWAVE 4000 U61		ECO/GREYSTONE		
S-1	STAINLESS STEEL WALL PANELS	PHIFER	18 GAUGE STAINLESS STEEL PANELS, BRUSHED #4 MATTE FINISH	GRADE 304			4" FASCIA, DARK BRONZE TO MATCH STONEFRONT, ROLLSEAL SKYLINE CLUTCH, (HEAT SEALED INTERNAL POCK HEM BAR), 110LB STAINLESS STEEL ROLLSEAL CHAIN, RE: INTERIOR ELEVATIONS
SS-1	SOLID SURFACE	AVONITE	STUDIO COLLECTION	C1-1800	CFA MARBLE		RESTROOM VANITY TOP, REFER TO DRAWINGS
SS-2	SOLID SURFACE	AVONITE	FOUNDATIONS MINERALS COLLECTION	P1-9125	BLACK CORAL		WINDOW SILLS, REFER TO DRAWINGS
SS-3	SOLID SURFACE	AVONITE	FOUNDATIONS MINERALS COLLECTION	P1-9125	WHITE		RESTROOM VANITY BOWL, REFER TO DRAWINGS
SS-4	SOLID SURFACE	AVONITE	FOUNDATIONS MINERALS COLLECTION	F1-9065	ARTICA		COUNTERTOP, REFER TO CLAYTON FIXTURE SHOPS
TR-1	TRIM	BLANKE	EDGE PROTECTOR TRIM	354-280-0625	STAINLESS STEEL		


FINISH PLAN GENERAL NOTES

- RE: PLUMBING FOR FLOOR DRAIN ELEVATIONS, WHERE FLOOR DRAINS ARE BELOW FINISH FLOOR ELEVATION, SLOPE FINISH FLOOR TOWARDS DRAINS AT 1/8" MAX.
- PULL FLOOR AND WALL TILE FROM MULTIPLE BOXES TO ENSURE TILE COLOR VARIATION IN PUBLIC AREAS.
- PROVIDE FRACTURE MEMBRANE/ SLIP SHEET AT ALL CONTROL AND EXPANSION JOINTS TO ALLOW TILE TO MOVE.
- ALL DINING AREA DRYWALL TO RECEIVE LEVEL 4 FINISH.
- WRAP ALL EXPOSED PORTIONS OF CONCRETE CURBS WITH TILE BASE TO MATCH TILE BASE SCHEDULED IN RESPECTIVE ROOM AREA.
- PROVIDE CG-3 AROUND PERIMETER OF ALL KITCHEN WINDOWS.

FINISH PLAN KEYNOTES - LRG

- PAVED CONCRETE CURB, COORDINATE DIMENSIONS WITH OWNER SHOP DRAWINGS.
- FLOORING BY PLAYGROUND INSTALLER.
- NECESSARY FLOORING - RE: STRUCTURAL.
- BLANK TRANSITION STRIP - RE: THRESHOLD DETAIL.
- THRESHOLD 3/16" W/ 1/8" MIN. TYP.
- START WITH FULL LENGTH TILE AT CORNER.
- RE: OFFICE DOOR THRESHOLD DETAIL.

LEGEND

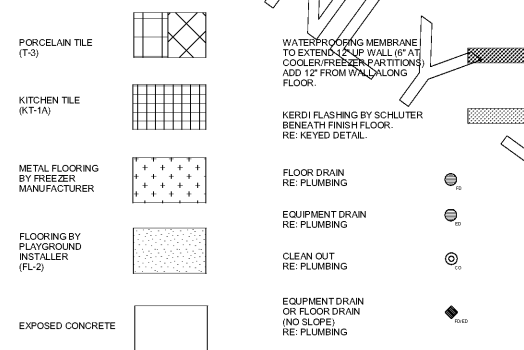

2/5/2018 10:27:32 PM

WWW.BROWNPLANS.COM