



**Chick-fil-A**  
5200 Buffington Road  
Atlanta, Georgia 30349-2998

**INTERPLAN**  
ARCHITECTURE  
ENGINEERING  
INTERIOR DESIGN  
PROJECT MANAGEMENT

604 COURTLAND STREET SUITE 100  
ORLANDO, FLORIDA 32804  
PH 407.645.5008  
FX 407.629.9124

SEAL: THIS DOCUMENT IS NOT FOR CONSTRUCTION UNLESS THE ARCHITECT OR ENGINEER SIGNATURE AND SEAL APPEAR BELOW.

**CHICK-FIL-A**  
SAR South Cobb Drive FSR  
3100 South Cobb DR SE, Smyrna, GA 30080

**FSR# 00810**




REVISION SCHEDULE		
NO.	DATE	DESCRIPTION

CONSULTANT PROJECT #	2017.0165
PRINTED FOR	BID
DATE	September 06, 2017
DRAWN BY	AD

Information contained on this drawing and to all rights therein reserved. No portion of this drawing may be reproduced or transmitted in any form or by any means, electronic or mechanical, including photocopying, recording, or by any information storage and retrieval system, without the prior written permission of the architect or engineer.

SHEET EXTERIOR DETAILS

SHEET NUMBER **A-501**

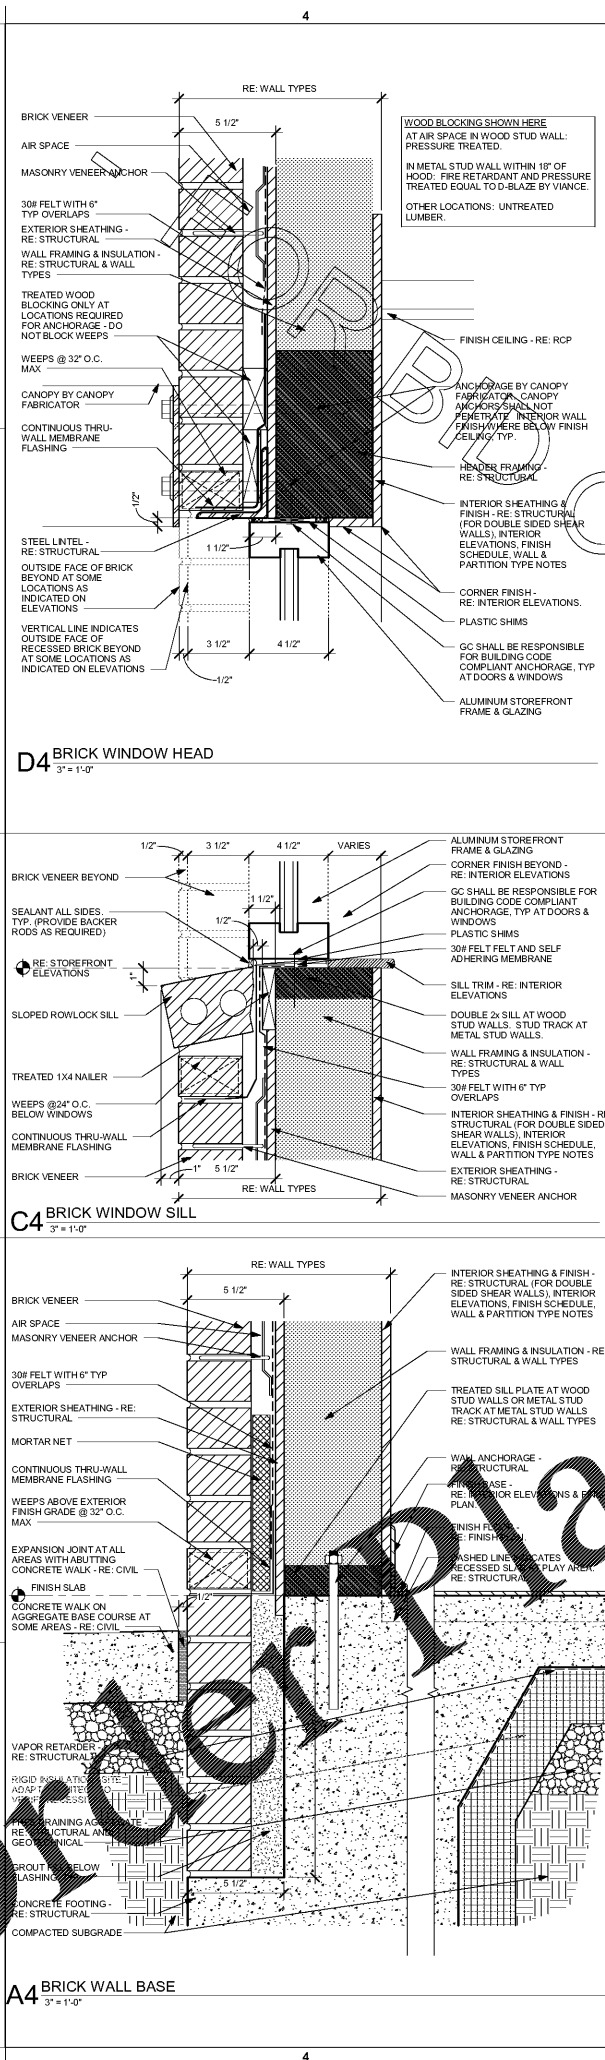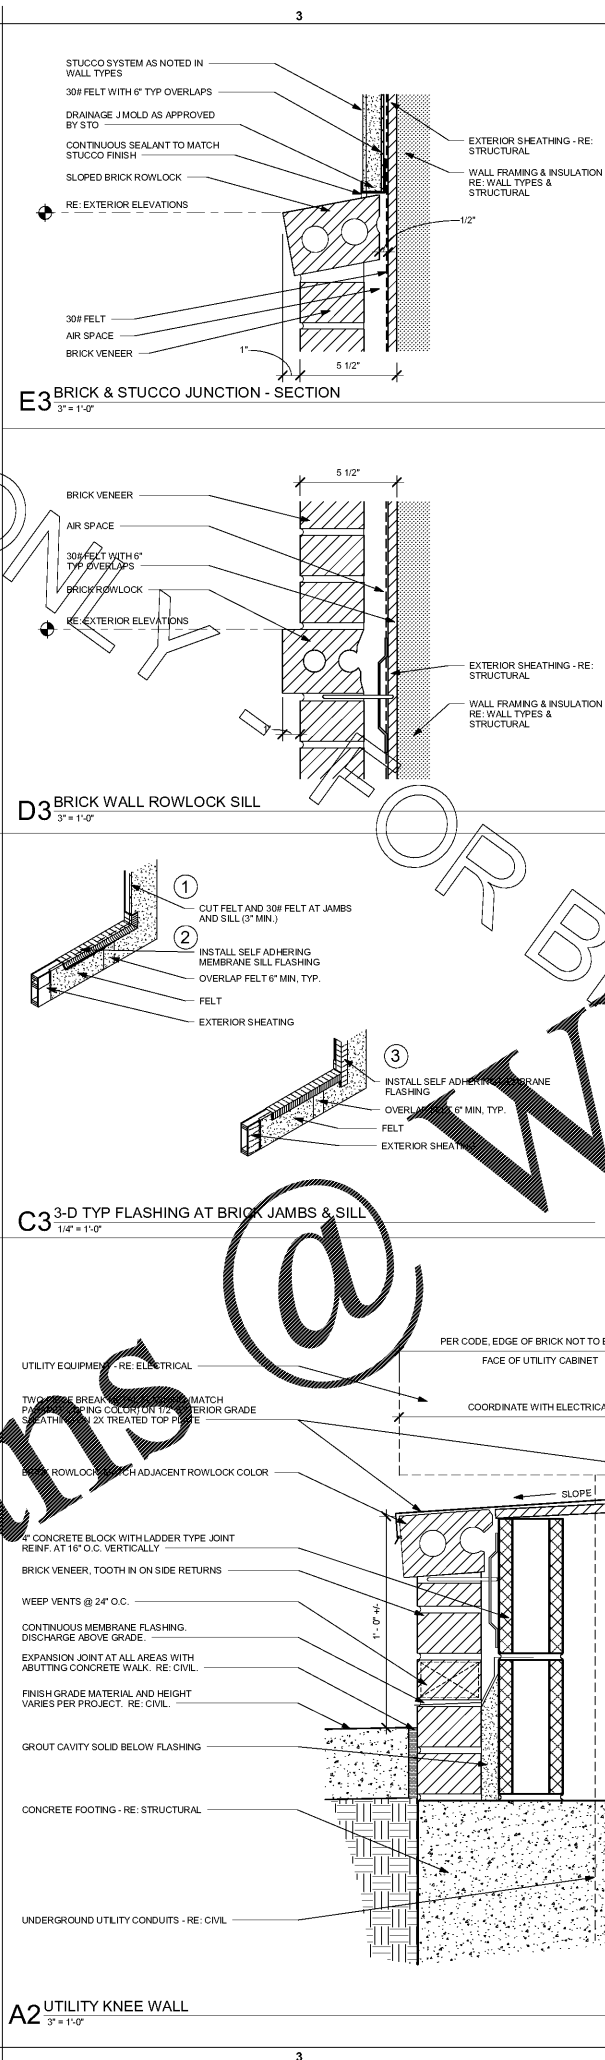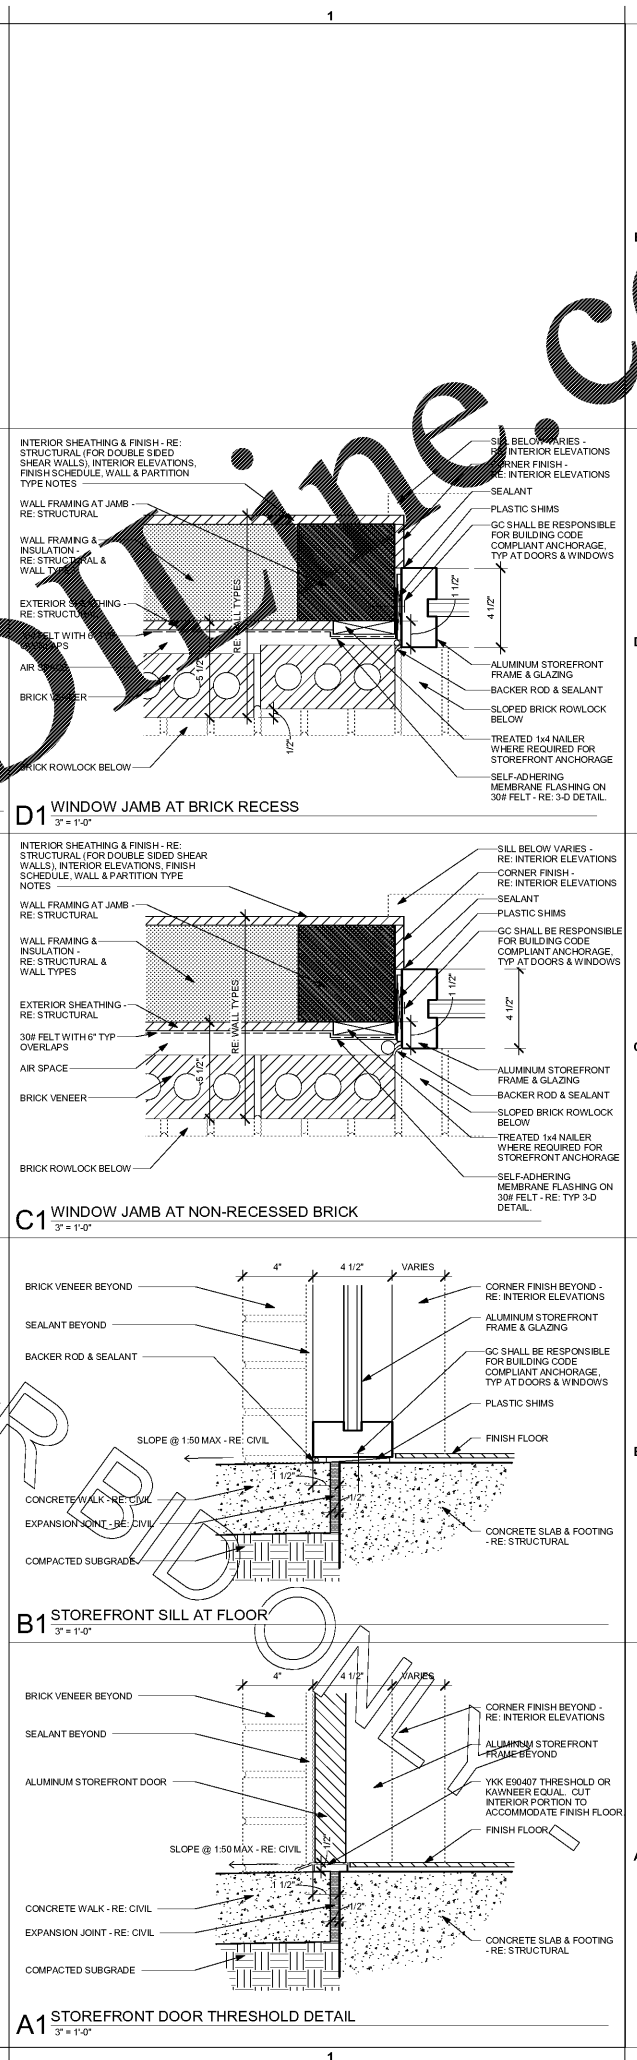

2/5/2018 10:39:38 PM

ORDER PLANS @ WWW.ORDERPLANS.COM FOR BIDDING ONLY