



Chick-fil-A
 5200 Buffington Road
 Atlanta, Georgia 30349-2998

INTERPLAN
 ARCHITECTURE
 ENGINEERING
 INTERIOR DESIGN
 PROJECT MANAGEMENT
 604 GOURLAND STREET
 SUITE 100
 ORLANDO, FLORIDA 32804
 PH 407.646.5028
 FX 407.629.9124

**BRITT, PETERS
 ASSOCIATES**
 ARCHITECTURE
 999 WATERSIDE DRIVE
 SUITE 2022
 NORFOLK, VA 23510
 PH 757.965.5710
 BPA# 170944



CHICK-FIL-A
SAR South Cobb Drive FSR
 3100 South Cobb Dr SE, Smyrna, GA 30080

FSR# 00810

REVISION SCHEDULE		
NO.	DATE	DESCRIPTION

CONSULTANT PROJECT #	170944
PRINTED FOR	Permit
DATE	September 21, 2017
DRAWN BY	JNJ
DESIGNED BY	WBU


Information contained on this drawing and in all digital files provided for construction shall be the property of the architect and shall remain confidential. No part of this drawing shall be reproduced or transmitted in any form or by any means, electronic, mechanical, photocopying, recording, or by any information storage and retrieval system, without express written or verbal consent from the architect. PROJECT NO. 170944

Permit

SHEET SECTIONS & DETAILS

SHEET NUMBER

S-402

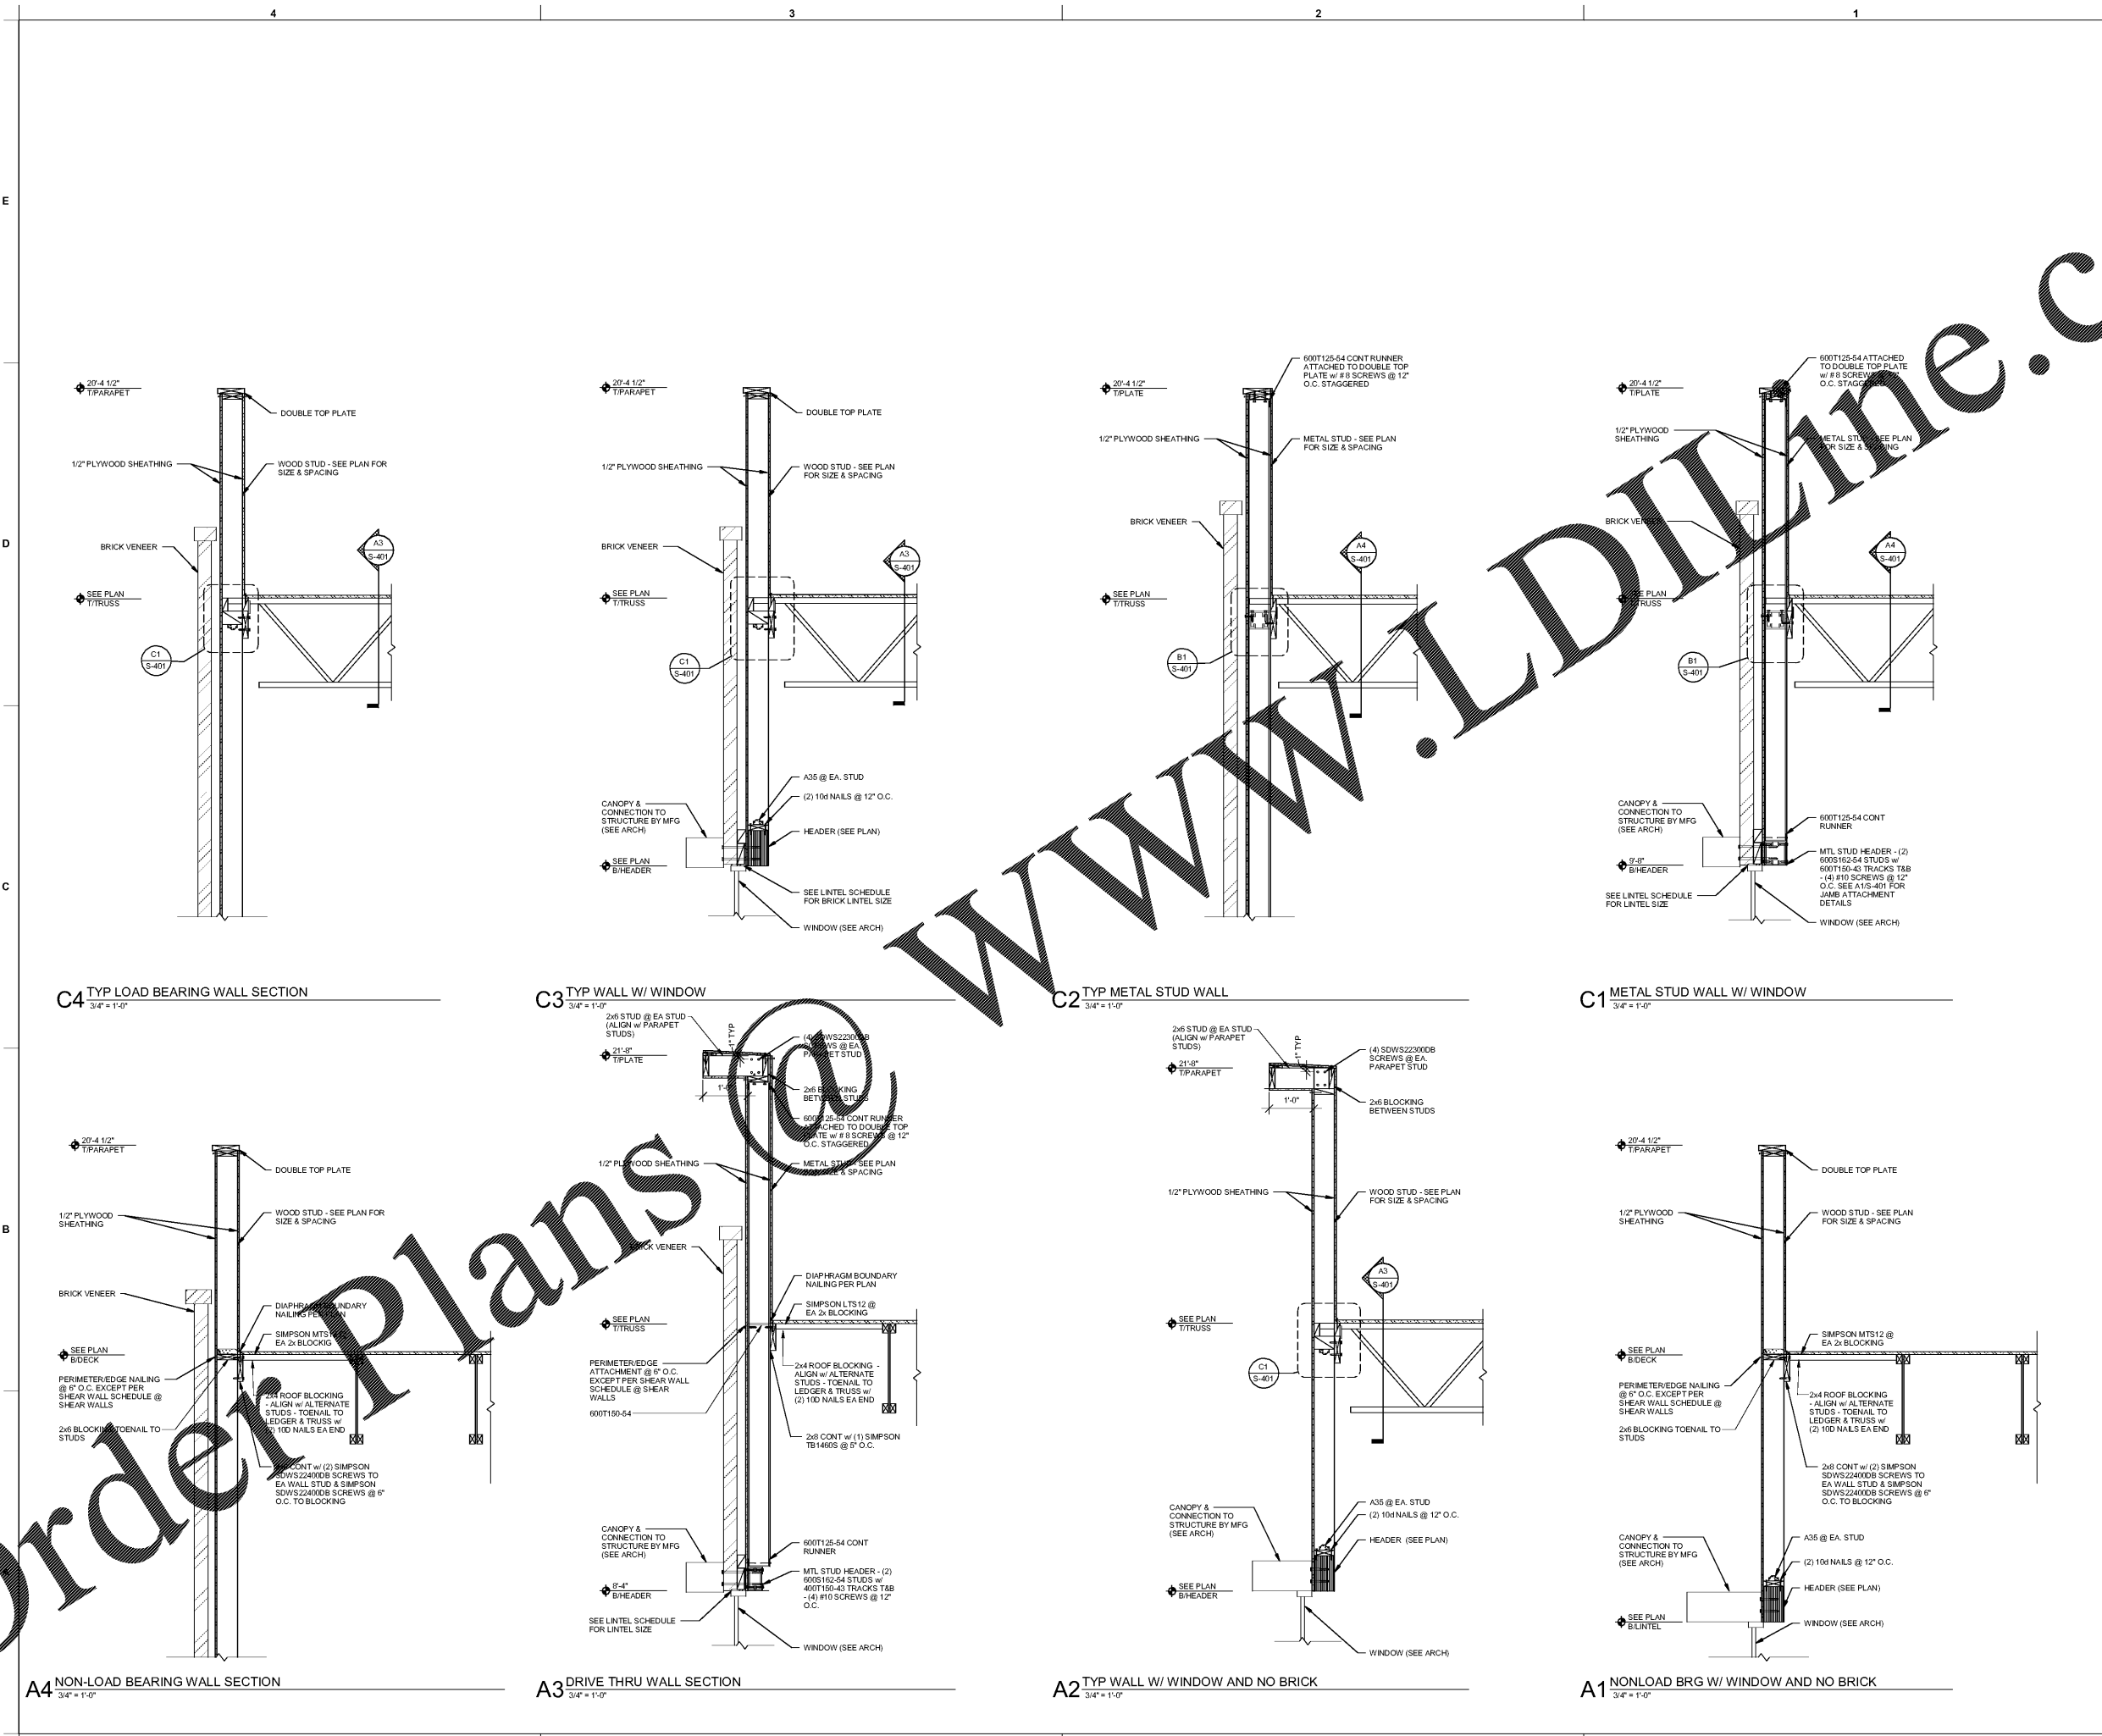

WWW.LDILLINE.COM

Order Plans

9/29/2017 10:04:24 PM