



Chick-fil-A
5200 Buffington Road
Atlanta, Georgia
30349-2998



Foodservice Equipment, Supplies and Design
STRATEGIC



CHICK-FIL-A
SOUTH COBB DRIVE
3100 South Cobb Dr SE, Smyrna GA 30080

FSR# 00810


REVISION SCHEDULE		
NO.	DATE	DESCRIPTION
4	12/18/17	City Comments
5	12/27/17	Owner Revisions - Dishwasher

CURRENT TEMPLATE	SOB-V6
UPDATE APP. ED.	00610
ARCHITECT PROJECT #	
PRINTED FOR	BID
DATE	02/05/2018
DRAWN BY	

Information contained on this drawing and in all rights there included for which no liability shall be assumed by any contractor without written or verbal consent from authorized project representative.

SHEET
KITCHEN EQUIPMENT
PLAN

SHEET NUMBER
K-102

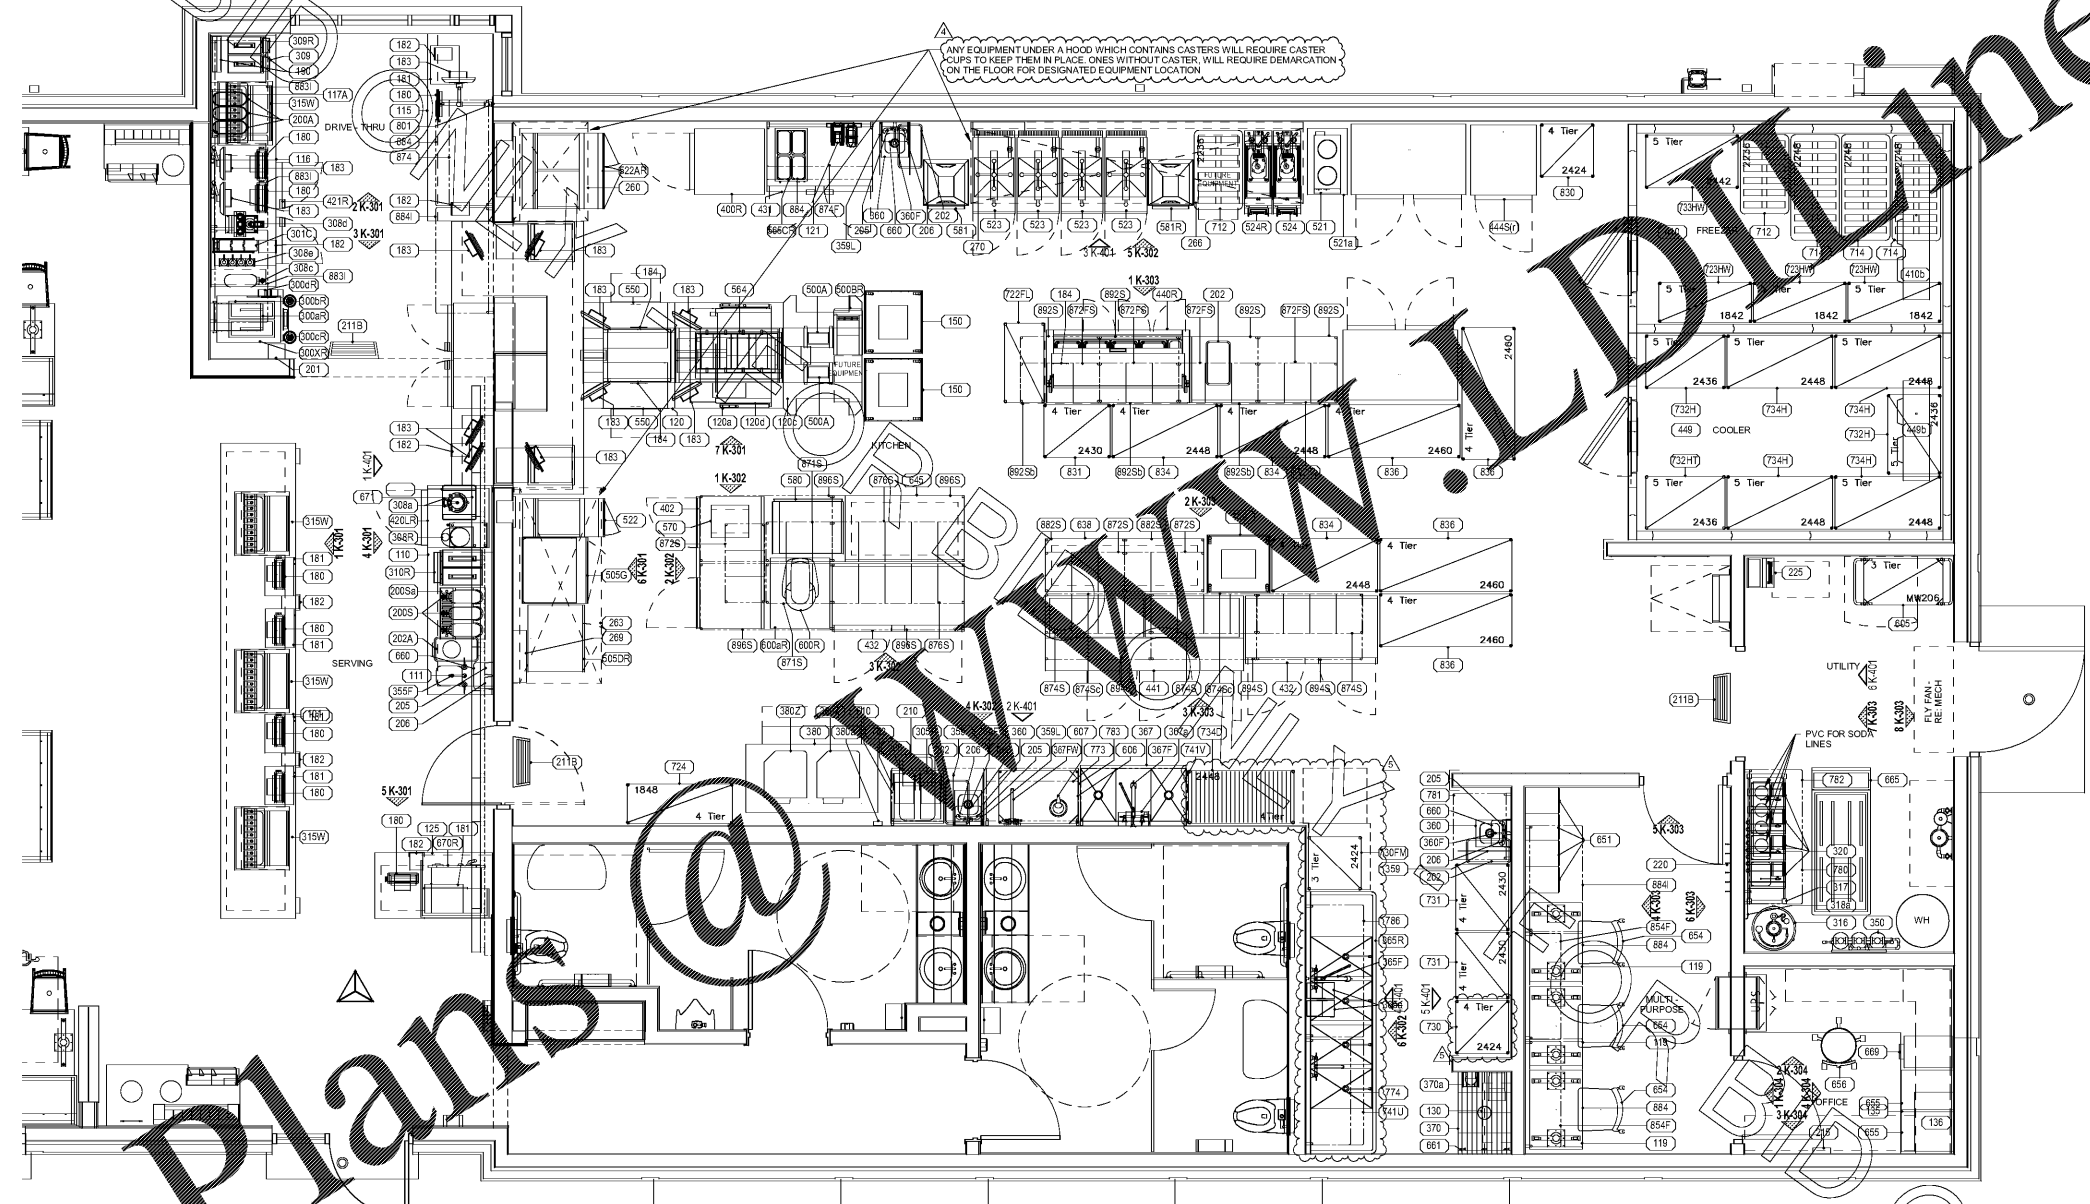

FOR BIDDING ONLY

Order Plans @ www.lidline.com

2/5/2018 4:25 PM

PAVILLION EQUIPMENT PLAN - KITCHEN
3/8" = 1'-0"