



Chick-fil-A
5200 Buffington Road
Atlanta, Georgia
30349-2998



Foodservice Equipment, Supplies and Design
STRATEGIC



CHICK-FIL-A
SOUTH COBB DRIVE
3100 South Cobb Dr SE, Smyrna GA 30080

FSR# 00810


REVISION SCHEDULE		
NO.	DATE	DESCRIPTION

CURRENT TEMPLATE	SOB-V6
UPDATE APP. ED.	
ARCHITECT PROJECT #	00810
PRINTED FOR	BID
DATE	02/05/2018
DRAWN BY	

Information contained on this drawing and to all rights there included for other related projects may not be reproduced in any manner without written or verbal consent from authorized project representative.

SHEET
ELECTRICAL ROUGH-IN
ELEVATIONS

SHEET NUMBER
K-304

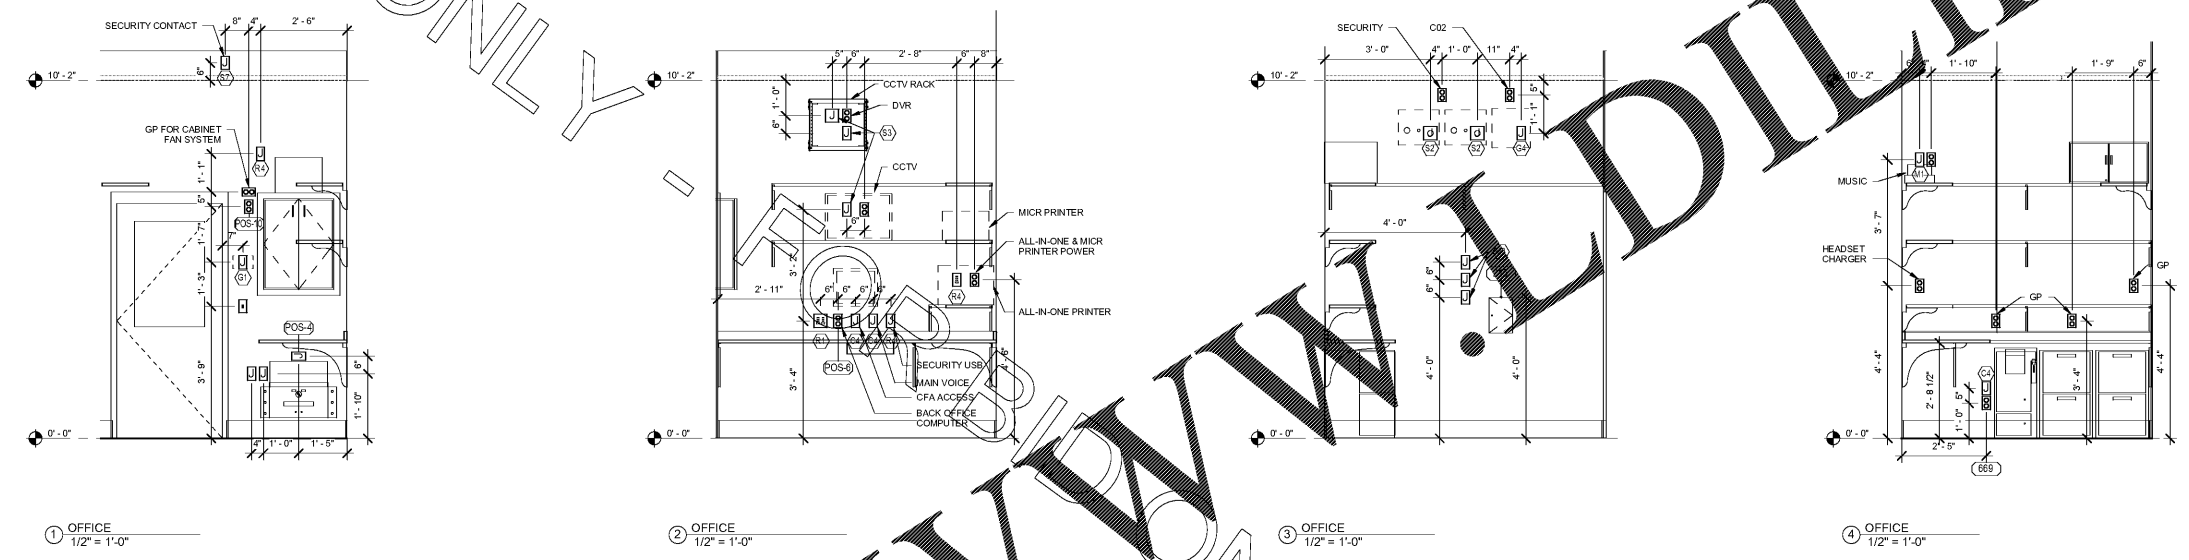

ELEVATION LEGEND

688A	EQUIPMENT NUMBER
INDICATES NOTE ON SHEET	
JUNCTION BOX	
SIMPLEX RECEPTACLE	
DUPLEX RECEPTACLE	
SWITCH	
PHONE	
TERMINATION OF PFC CONDUIT FOR INDENT POS SYSTEM	
DOUBLE DUPLEX RECEPTACLE	
SPECIAL RECEPTACLE	
HUMIDITY SENSOR	
TEMPERATURE SENSOR	
SMOKE DETECTOR LED (2 GANG BOX)	
SK	SECURITY KEYPAD

FOR BID ONLY

FOR BID ONLY

Order Plans @ WWW.LDOnline.com

2/5/2018 4:50 PM