

ELEVATION LEGEND	
(666A)	EQUIPMENT NUMBER
⬇	HOT WATER
⬇	COLD WATER
⬇	FILTERED WATER (FW)
⬇	FILTERED WATER (FWD)
⬇	SAN



Chick-fil-A
5200 Buffington Road
Atlanta, Georgia
30349-2998



CHICK-FIL-A
SOUTH COBB DRIVE
3100 South Cobb Dr SE, Smyrna GA 30080

FSR# 00810


REVISION SCHEDULE		
NO.	DATE	DESCRIPTION
5	12/27/17	Owner Revisions - Dishwasher

CURRENT TEMPLATE	SOB-V6
UPDATE APP'D	00810
ARCHITECT'S PROJECT #	
PRINTED FOR	BID
DATE	02/05/2018
DRAWN BY	


Information contained on this drawing and to all rights there included for other related projects may not be reproduced in any manner without written or verbal consent from authorized project representative.

SHEET
PLUMBING ROUGH-IN
ELEVATIONS


SHEET NUMBER
K-401

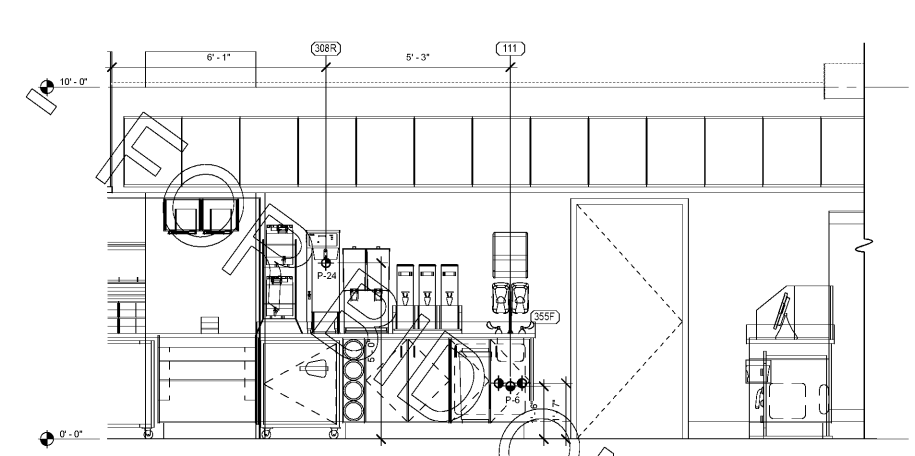


1 SERVING / DRIVE-THRU - PLUMBING
1/2" = 1'-0"

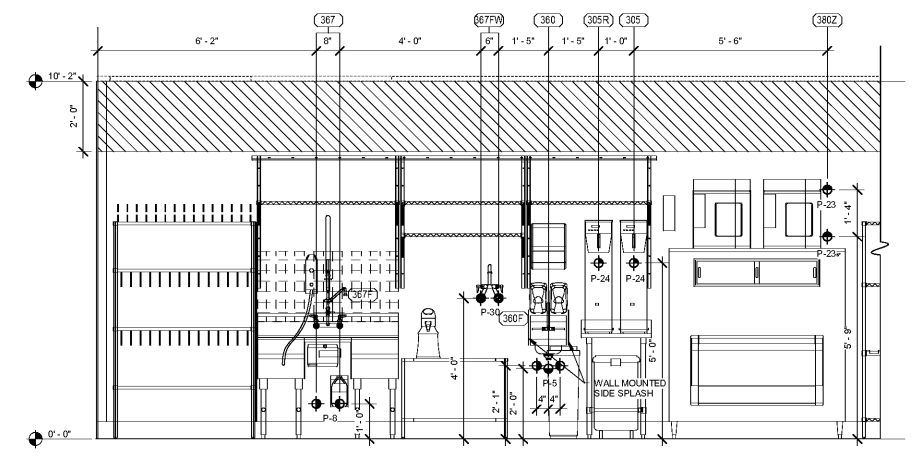


2 KITCHEN - PLUMBING
1/2" = 1'-0"

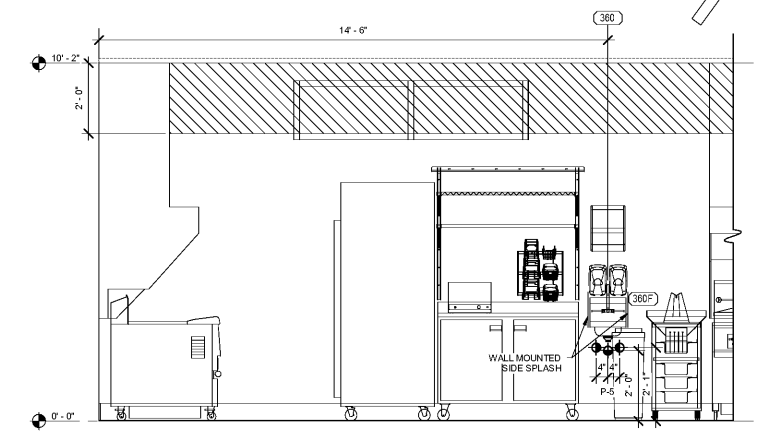


3 KITCHEN - PLUMBING
1/2" = 1'-0"

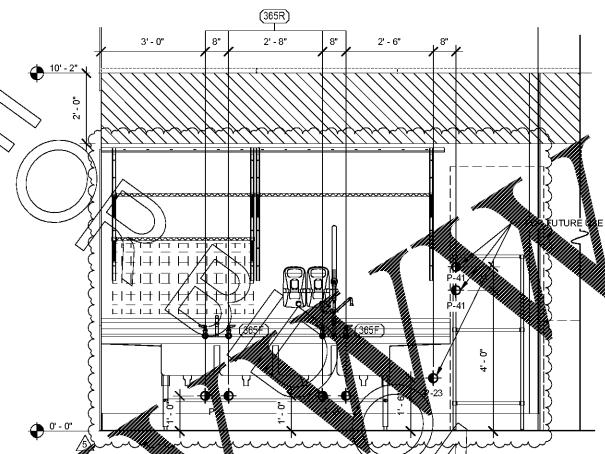

4 KITCHEN - PLUMBING
1/2" = 1'-0"

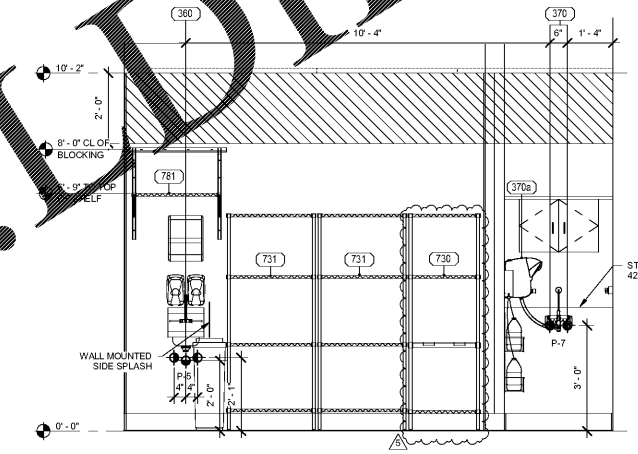

5 KITCHEN - PLUMBING
1/2" = 1'-0"

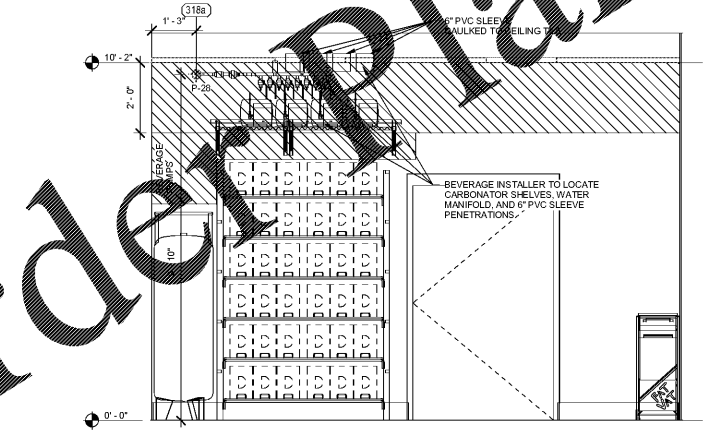

6 UTILITY - PLUMBING
1/2" = 1'-0"

Order Plans @ www.IDLine.com

2/5/2018 4:55 PM