

Chick-fil-A  
5200 Buffington Road  
Atlanta, Georgia 30349-2998

**CHI**  
Charter House Holdings, LLC  
200 N. Franklin Street  
Zeeland, MI 49464  
www.gotoChi.com  
616.399.6000

This drawing contains proprietary information by CHI. Unauthorized use or reproduction is prohibited without expressed written consent of CHI.

**CHICK-FIL-A**  
South Cobb Drive FSU  
SMYRNA, GA,

**FSR# 00810**


| NO. | DATE       | DESCRIPTION       |
|-----|------------|-------------------|
| 1   | 09/28/2017 | ISSUED FOR PERMIT |
| 2   | 02/05/2018 | ISSUED FOR BID    |

|                       |                |
|-----------------------|----------------|
| CURRENT DESIGN        | ---            |
| NOTED APPROVED        | ---            |
| ARCHITECT'S PROJECT # | ---            |
| PRINTED FOR           | ISSUED FOR BID |
| DATE                  | 02/05/2018     |
| DRAWN BY              | LB             |

Information contained on this drawing and all digital files provided by client herein is provided for the use of the recipient in any manner without the prior written or verbal consent from architect's firm.

SHEET DECOR ELEVATIONS

SHEET NUMBER **F-701**

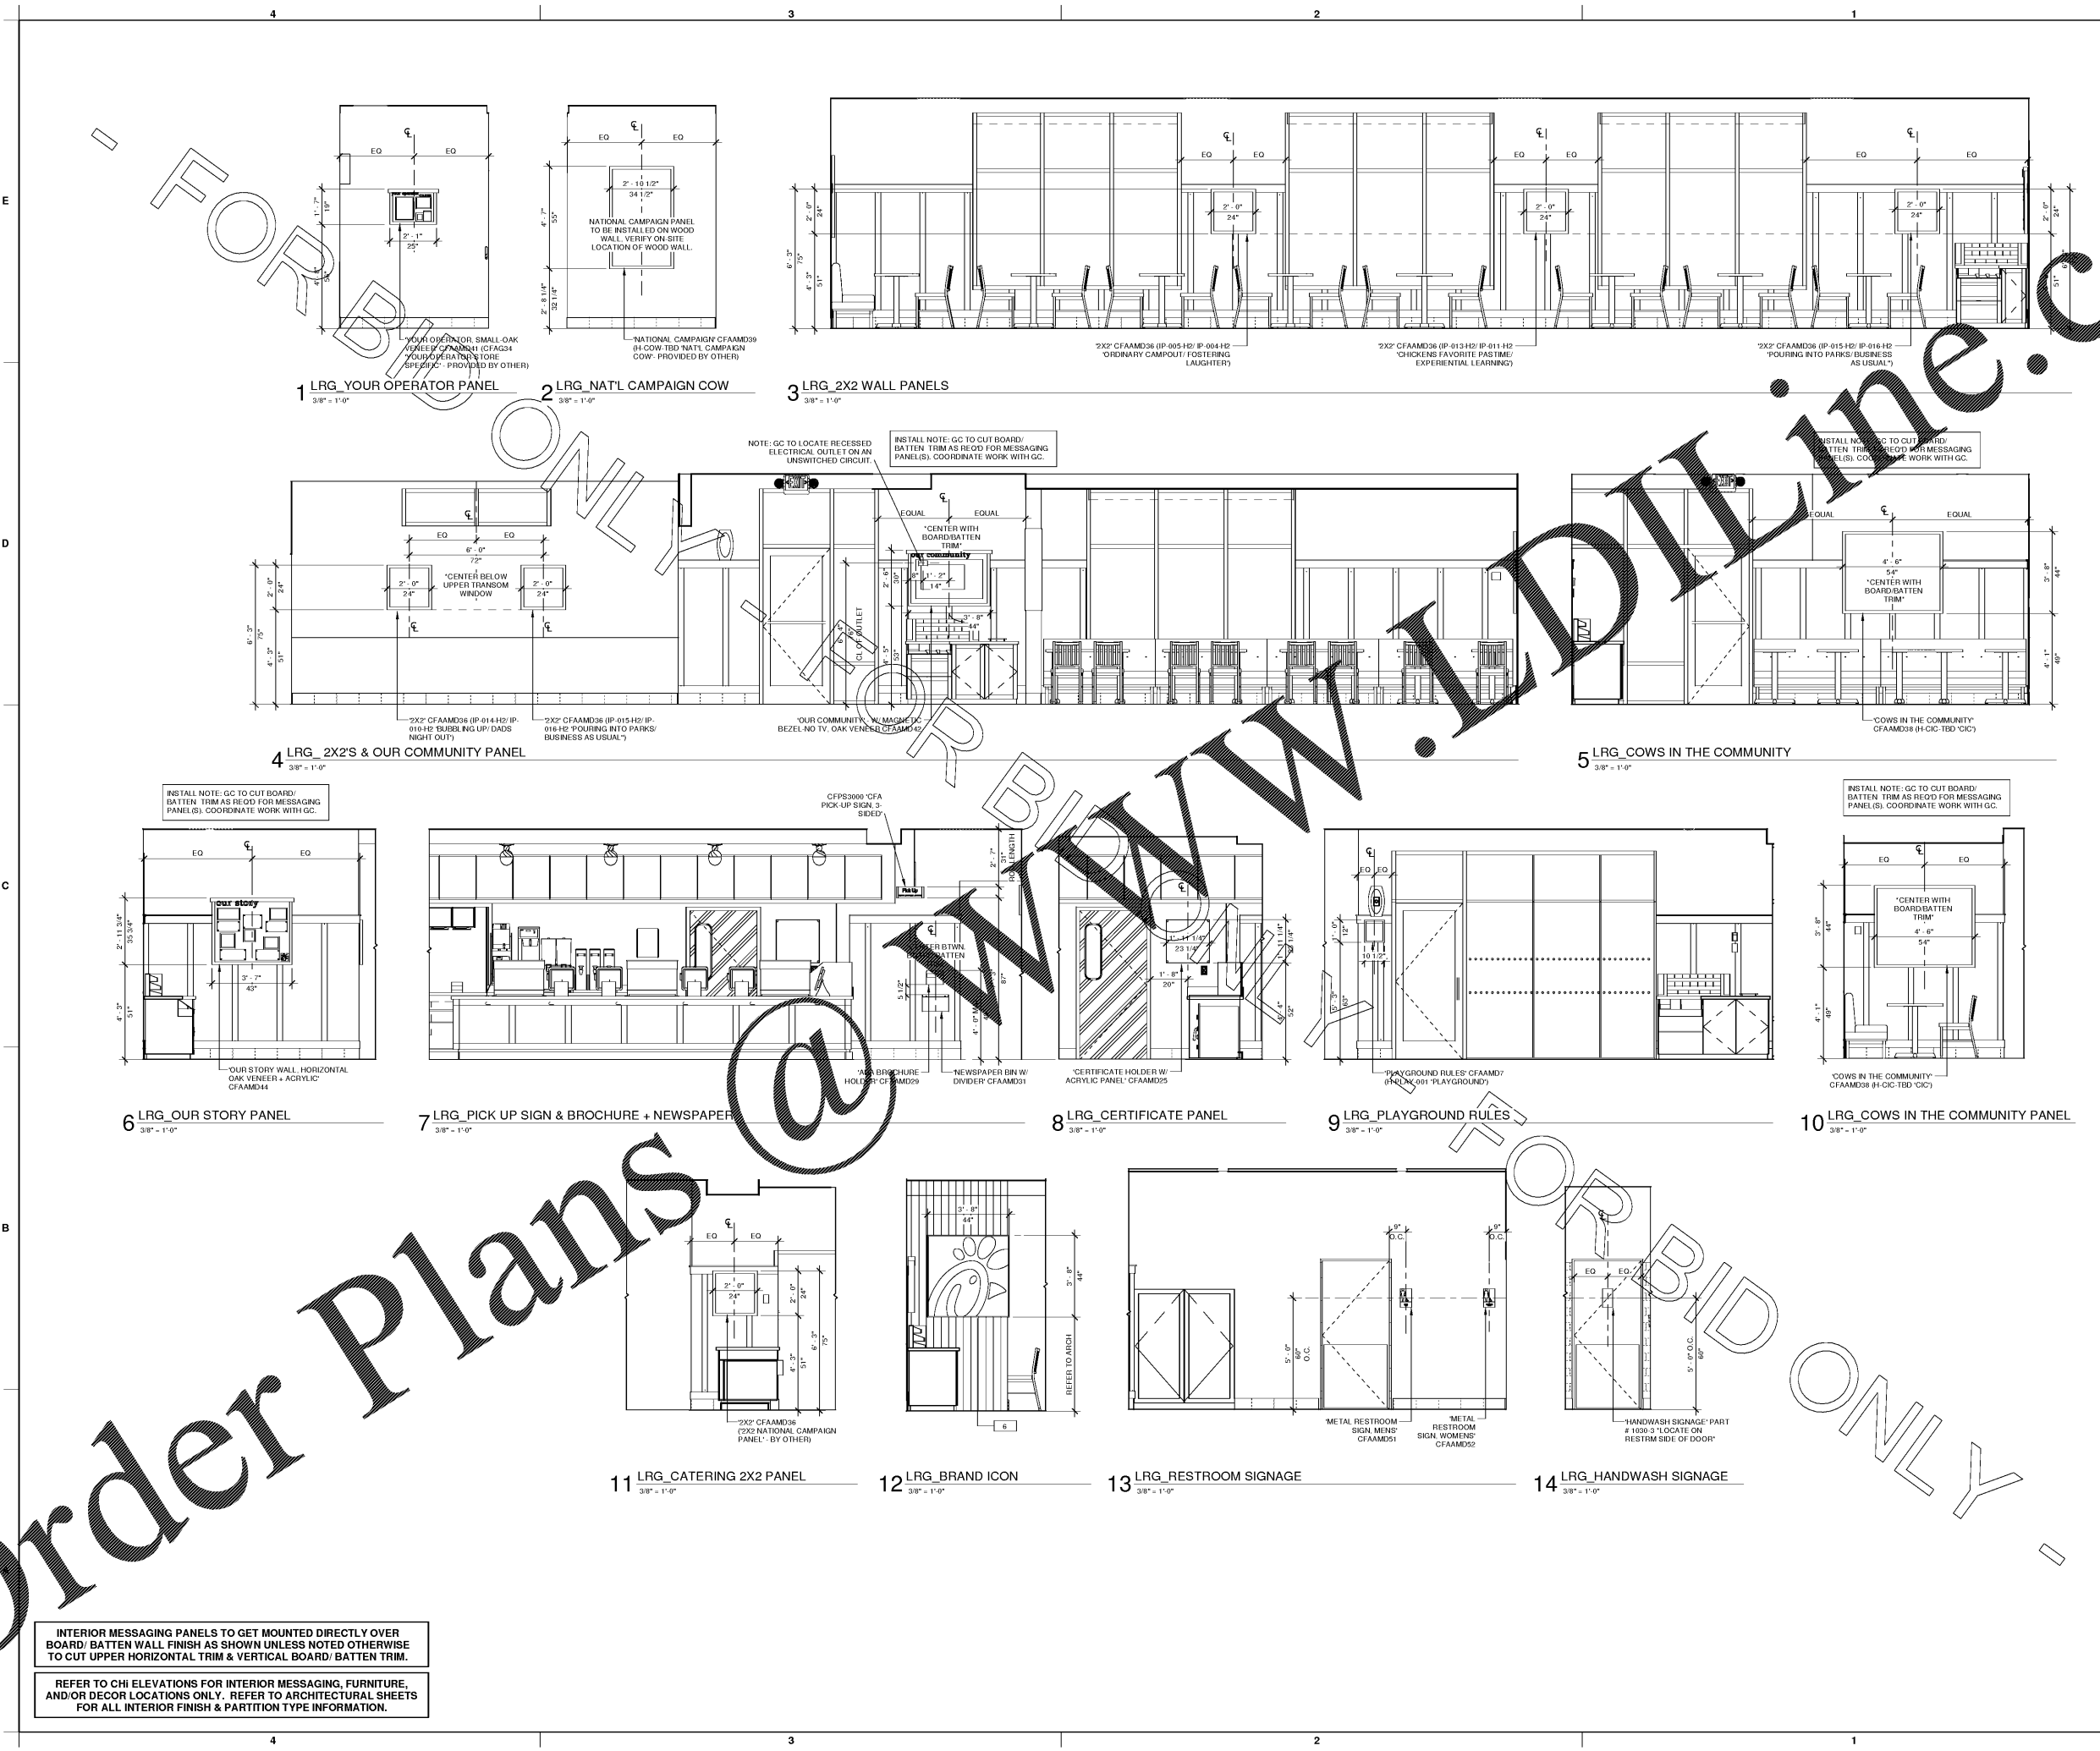

INTERIOR MESSAGING PANELS TO GET MOUNTED DIRECTLY OVER BOARD/ BATTEN WALL FINISH AS SHOWN UNLESS NOTED OTHERWISE TO CUT UPPER HORIZONTAL TRIM & VERTICAL BOARD/ BATTEN TRIM.

REFER TO CHI ELEVATIONS FOR INTERIOR MESSAGING, FURNITURE, AND/OR DECOR LOCATIONS ONLY. REFER TO ARCHITECTURAL SHEETS FOR ALL INTERIOR FINISH & PARTITION TYPE INFORMATION.

Order Plans @

FOR BID ONLY

FOR BID ONLY

2/1/2018 8:53:33 AM