


www.LDILine.com

L14 NOT USED  
N.T.S.

G14 NOT USED  
N.T.S.

**Chick-fil-A**  
Chick-fil-A  
5200 Buffington Road  
Atlanta, Georgia 30349-2998

**LANE**  
SUPPLY, INC.  
120 FAIRVIEW  
ARLINGTON, TX. 76010  
(817) 261-9116

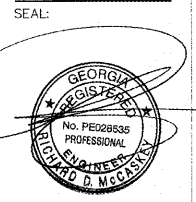

**CHICK-FIL-A**  
SAR South Cobb Dr FSR  
3100 South Cobb Dr SE  
Smyrna, GA 30080

FSR# 00810

DEAD LOAD = 3 p.s.f.(DECK + LIGHTS) +  
WEIGHT OF STRUCTURAL COMPONENTS  
LIVE LOAD = 20 p.s.f.  
SNOW LOAD = 5 p.s.f.  
V, ULT = 116 m.p.h. EXP C  
V, ASD = 90 m.p.h. EXP C  
BLDG CODE = 2012 INTERNATIONAL BUILDING CODE  
w/ GEORGIA AMENDMENTS 2014, 2015, 2017  
EQUIVALENT LATERAL FORCE PROCEDURE  
LATERAL FORCE RESISTING SYSTEM = CANTILEVERED  
COLUMN SYSTEM-ORDINARY STEEL MOMENT FRAME  
SITE CLASS = D  
S<sub>s</sub> (0.2) = 0.20  
S<sub>1</sub> (1.0) = 0.09  
SDS = 0.21  
SD1 = 0.15  
F<sub>a</sub> = 1.60  
F<sub>v</sub> = 2.40  
R = 1.25  
IMPORTANCE FACTOR = 1.0  
RISK CATEGORY = II  
SEISMIC DESIGN CATEGORY = C  
CS = 0.170  
CONSTRUCTION TYPE = IIB  
OCCUPANCY CATEGORY = M  
TOTAL SEISMIC BASE SHEAR BOTH DIRECTIONS = 1.30 KIPS


REVISION SCHEDULE		DESCRIPTION
NO.	DATE	

CONSULTANT PROJECT # 59683  
PRINTED FOR Permit  
DATE 2017/10/20  
DRAWN BY JH  
CHECKED BY DTN

SHEET CANOPY SECTIONS

G1 SECTION AT COLUMN WRAP  
1 1/2" = 1'-0" FI-EI

G5 NOT USED

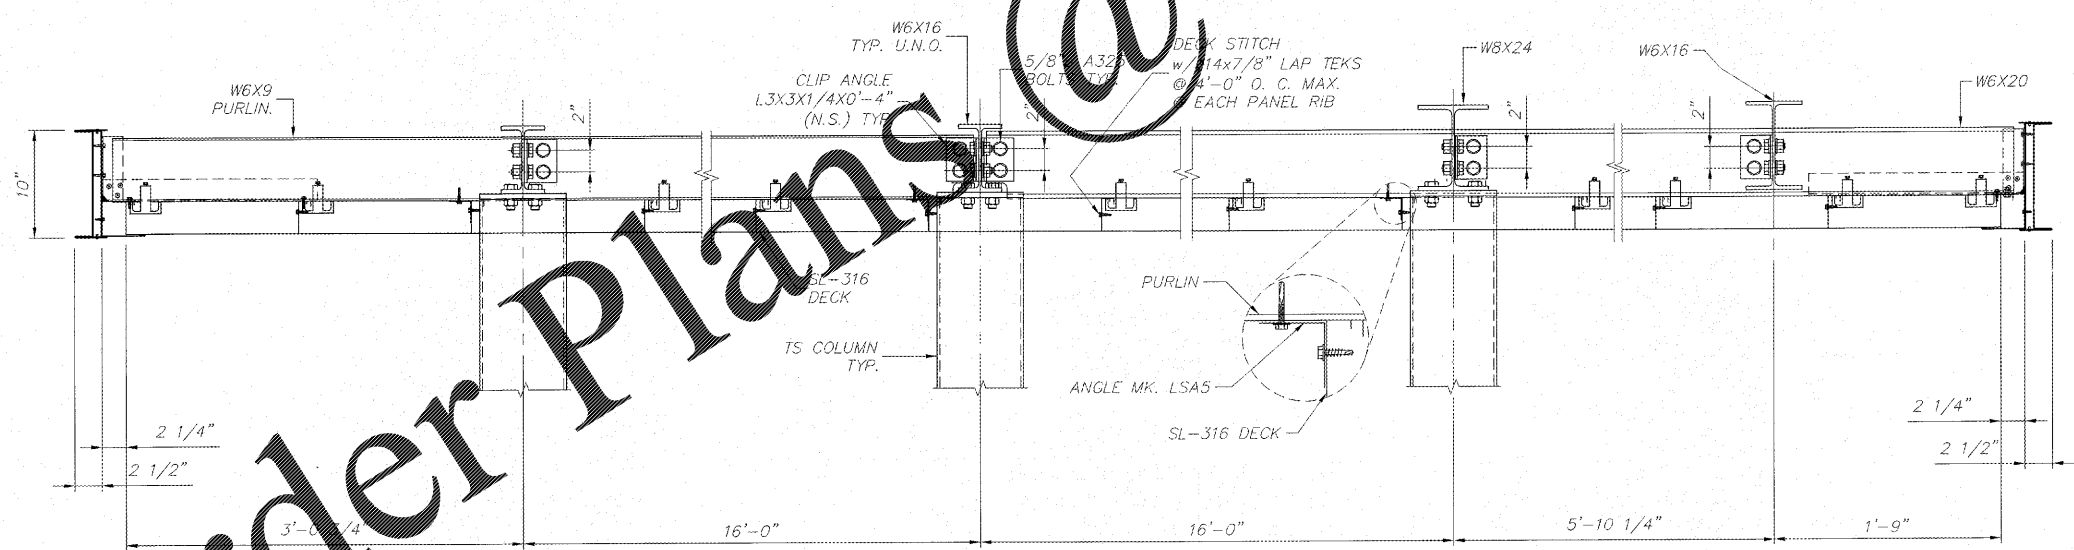

A1 FASCIA SECTION  
1 1/2" = 1'-0" FI-EI

A14 DESIGN LOADS  
N.T.S.

F2FC-7  
E5 OF 5