




HI CANOPY SIDE ELEVATION  
1/4" = 1'-0" FI-ABI, FI-EI, FI-LLI

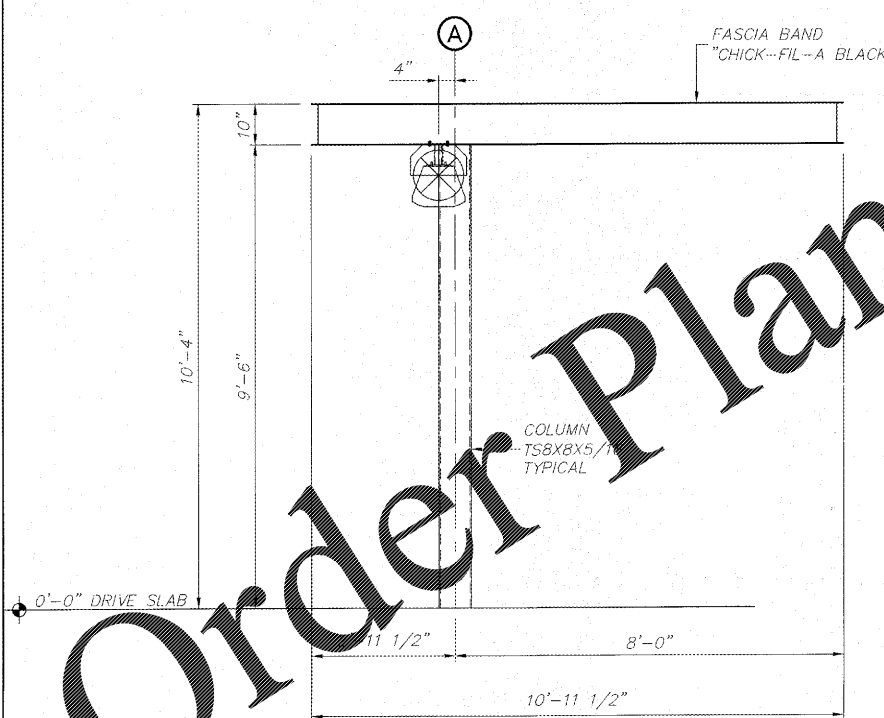

AI CANOPY END ELEVATION  
1/4" = 1'-0" FI-ABI, FI-EI, FI-LLI

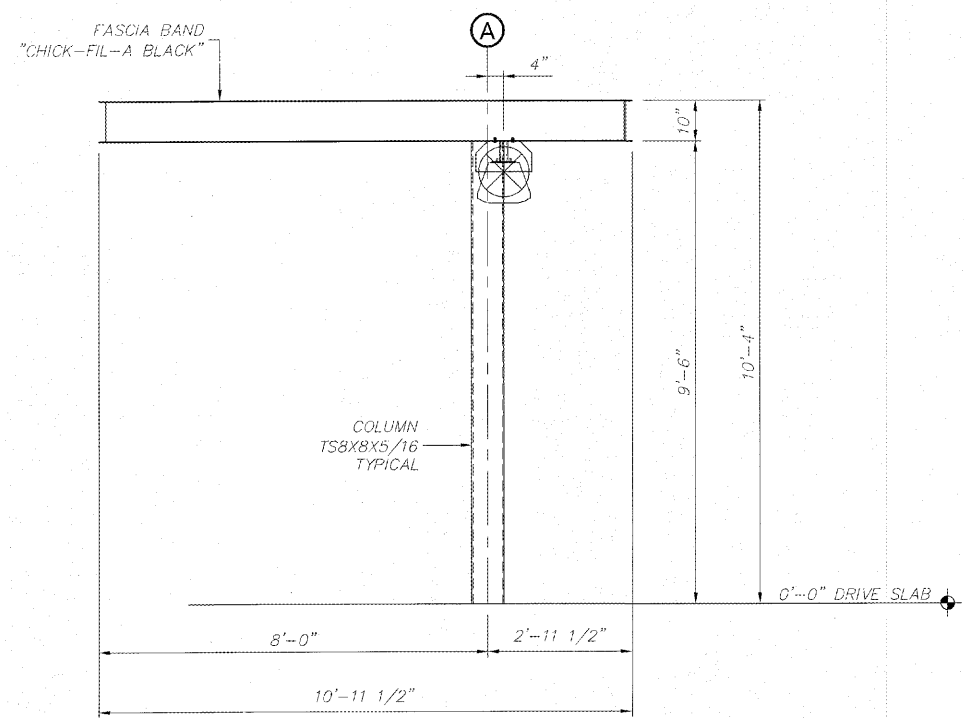


A9 CANOPY END ELEVATION  
1/4" = 1'-0" FI-ABI, FI-EI, FI-LLI

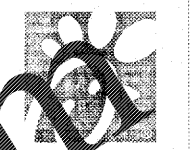

Chick-fil-A  
5200 Buffington Road  
Atlanta, Georgia 30349-2998

**LANE**  
SUPPLY, INC.  
120 FAIRVIEW  
ARLINGTON, TX. 76010  
(817) 261-9116

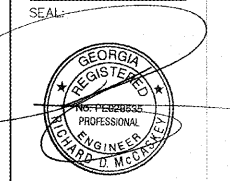

OCT 24 2017

**CHICK-FIL-A**  
SAR South Cobb Dr FSR  
3100 South Cobb Dr SE  
Smyrna, GA 30080

FSR# 00810

| REVISION SCHEDULE |      |             |
|-------------------|------|-------------|
| NO.               | DATE | DESCRIPTION |
|                   |      |             |

|                      |            |
|----------------------|------------|
| CONSULTANT PROJECT # | 59684      |
| PRINTED FOR          | Permit     |
| DATE                 | 2017/10/20 |
| DRAWN BY             | JH         |
| CHECKED BY           | DTN        |

SHEET  
CANOPY  
ELEVATION  
PLAN

SHEET NUMBER  
OMD-8  
ELI OF 1