


**GENERAL NOTES:**


- 1) PIPE LENGTHS REFLECT THE PIPES LINEAR LENGTH AND ARE SHOWN FROM CENTER OF STRUCTURE TO CENTER OF STRUCTURE.
- 2) EXISTING UTILITY DEPTHS ARE APPROXIMATED BASED ON 4 FT COVER FROM THE EXISTING GROUND SURFACE. PROPOSED UTILITY DEPTHS ARE BASED ON 4 FT OF COVER FROM THE PROPOSED GROUND SURFACE. CONTRACTOR SHALL FIELD VERIFY ALL UTILITY DEPTHS AT CROSSING AND CONTACT ENGINEER IMMEDIATELY IF CONFLICTS ARE ENCOUNTERED.
- 3) CONTRACTOR TO FIELD VERIFY EXISTING ELEVATIONS OF UTILITIES IN RIGHT OF WAY TO AVOID CONFLICTS. CONTACT ENGINEER IMMEDIATELY IF FIELD ELEVATIONS DIFFER FROM THE DESIGN DRAWINGS.
- 4) MAINTAIN MINIMUM 2' OF COVER OVER METAL AND PLASTIC PIPES DURING CONSTRUCTION ACTIVITIES.
- 5) UTILITY CROSSINGS TO MAINTAIN A MINIMUM OF 18" CLEARANCE.

**SANITARY SEWER 0-8**  
1" = 50' H, 1" = 5' V

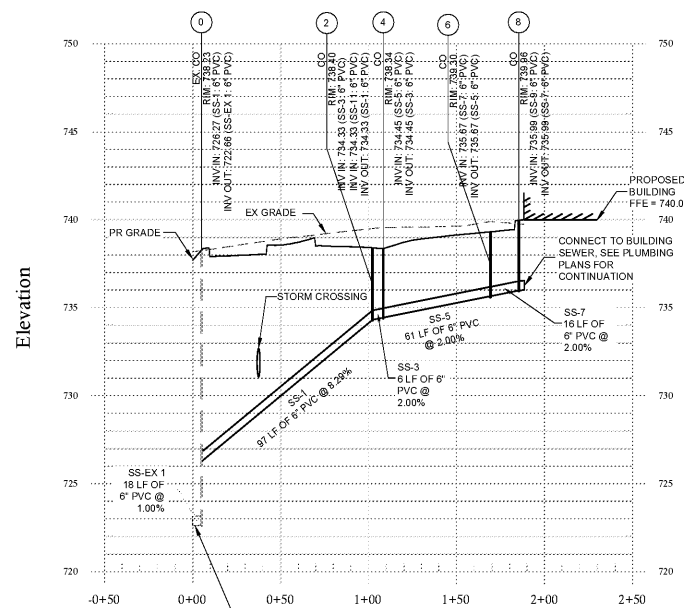

EX 6 IN. PVC SANITARY SEWER LATERAL. CONTRACTOR TO VERIFY ASSUMED INVERT, MATERIAL, AND SIZE SHOWN AND NOTIFY ENGINEER IN WRITING OF ANY DISCREPANCIES PRIOR TO COMMENCEMENT OF CONSTRUCTION.

**SANITARY SEWER 11-17**  
1" = 50' H, 1" = 5' V

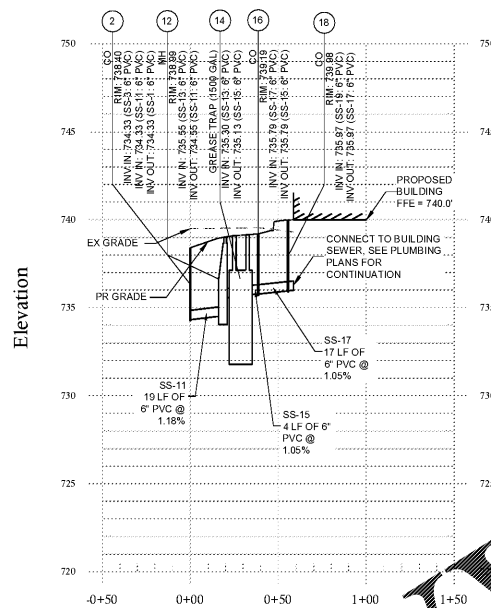

**Order Plans @**  
**www.LDILine.com**  
**LDI**  
**PROPERTIES**

ENGINEER:  
**FORENTE GROUP**  
 Forente Group, Inc.  
 3750 Peachtree Industrial Blvd., Suite 200  
 Peachtree City, GA 30092  
 www.fg-inc.net  
 770.368.1399  
 770.368.1944

DEVELOPER:  
**LDI PROPERTIES**  
 CSC PROPERTIES, LLC.  
 5795 ULMERTON RD.  
 CLEARWATER, FL 33760  
 CONTACT: DEREK OBERSCHALL

PROJECT:  
**POPEYES**  
**LOUISIANA KUCHEN**  
 130 MCCLUNG RD  
 ATHENS, GA  
 GMD 219  
 PARCEL #154038N

SEAL:  
  
 03/05/18

REVISIONS	DATE
JURISDICTIONAL COMMENTS	03-05-2018
PROJECT MANAGER:	DMS
DRAWING BY:	JAM
JURISDICTION:	ATHENS-CLARKE COUNTY, GA
DATE:	2017-11-01
SCALE:	AS SHOWN
TITLE:	

**SANITARY SEWER PROFILES**  
 SHEET NUMBER:  
**C-3.1**  
 COMMENTS: NOT RELEASED FOR CONSTRUCTION  
 JOB/FILE NUMBER: 930.007

