


SITE DATA	
GMD 219	
TOTAL SITE AREA =	1.297 AC.
TOTAL DISTURBED AREA =	0.931 AC.
TOTAL STORAGE REQUIRED =	62.37 CY.
STORAGE PROVIDED:	
S42E STORAGE PROVIDED =	64 CY.
TOTAL STORAGE PROVIDED =	64 CY.




TURBIDITY MONITORING STATION AS REQUIRED BY THE NPDES NOI PERMIT APPLICATION. THE CONTRACTOR IS RESPONSIBLE FOR THE PURCHASE, OPERATION AND MAINTENANCE OF THE MONITOR EQUIPMENT. CONTRACTOR IS ALSO RESPONSIBLE FOR PERFORMING AND SUBMITTING THE MONTHLY REPORTS AND PEAK STORM REPORTS AS REQUESTED BY THE NPDES NOI.

Order Plans

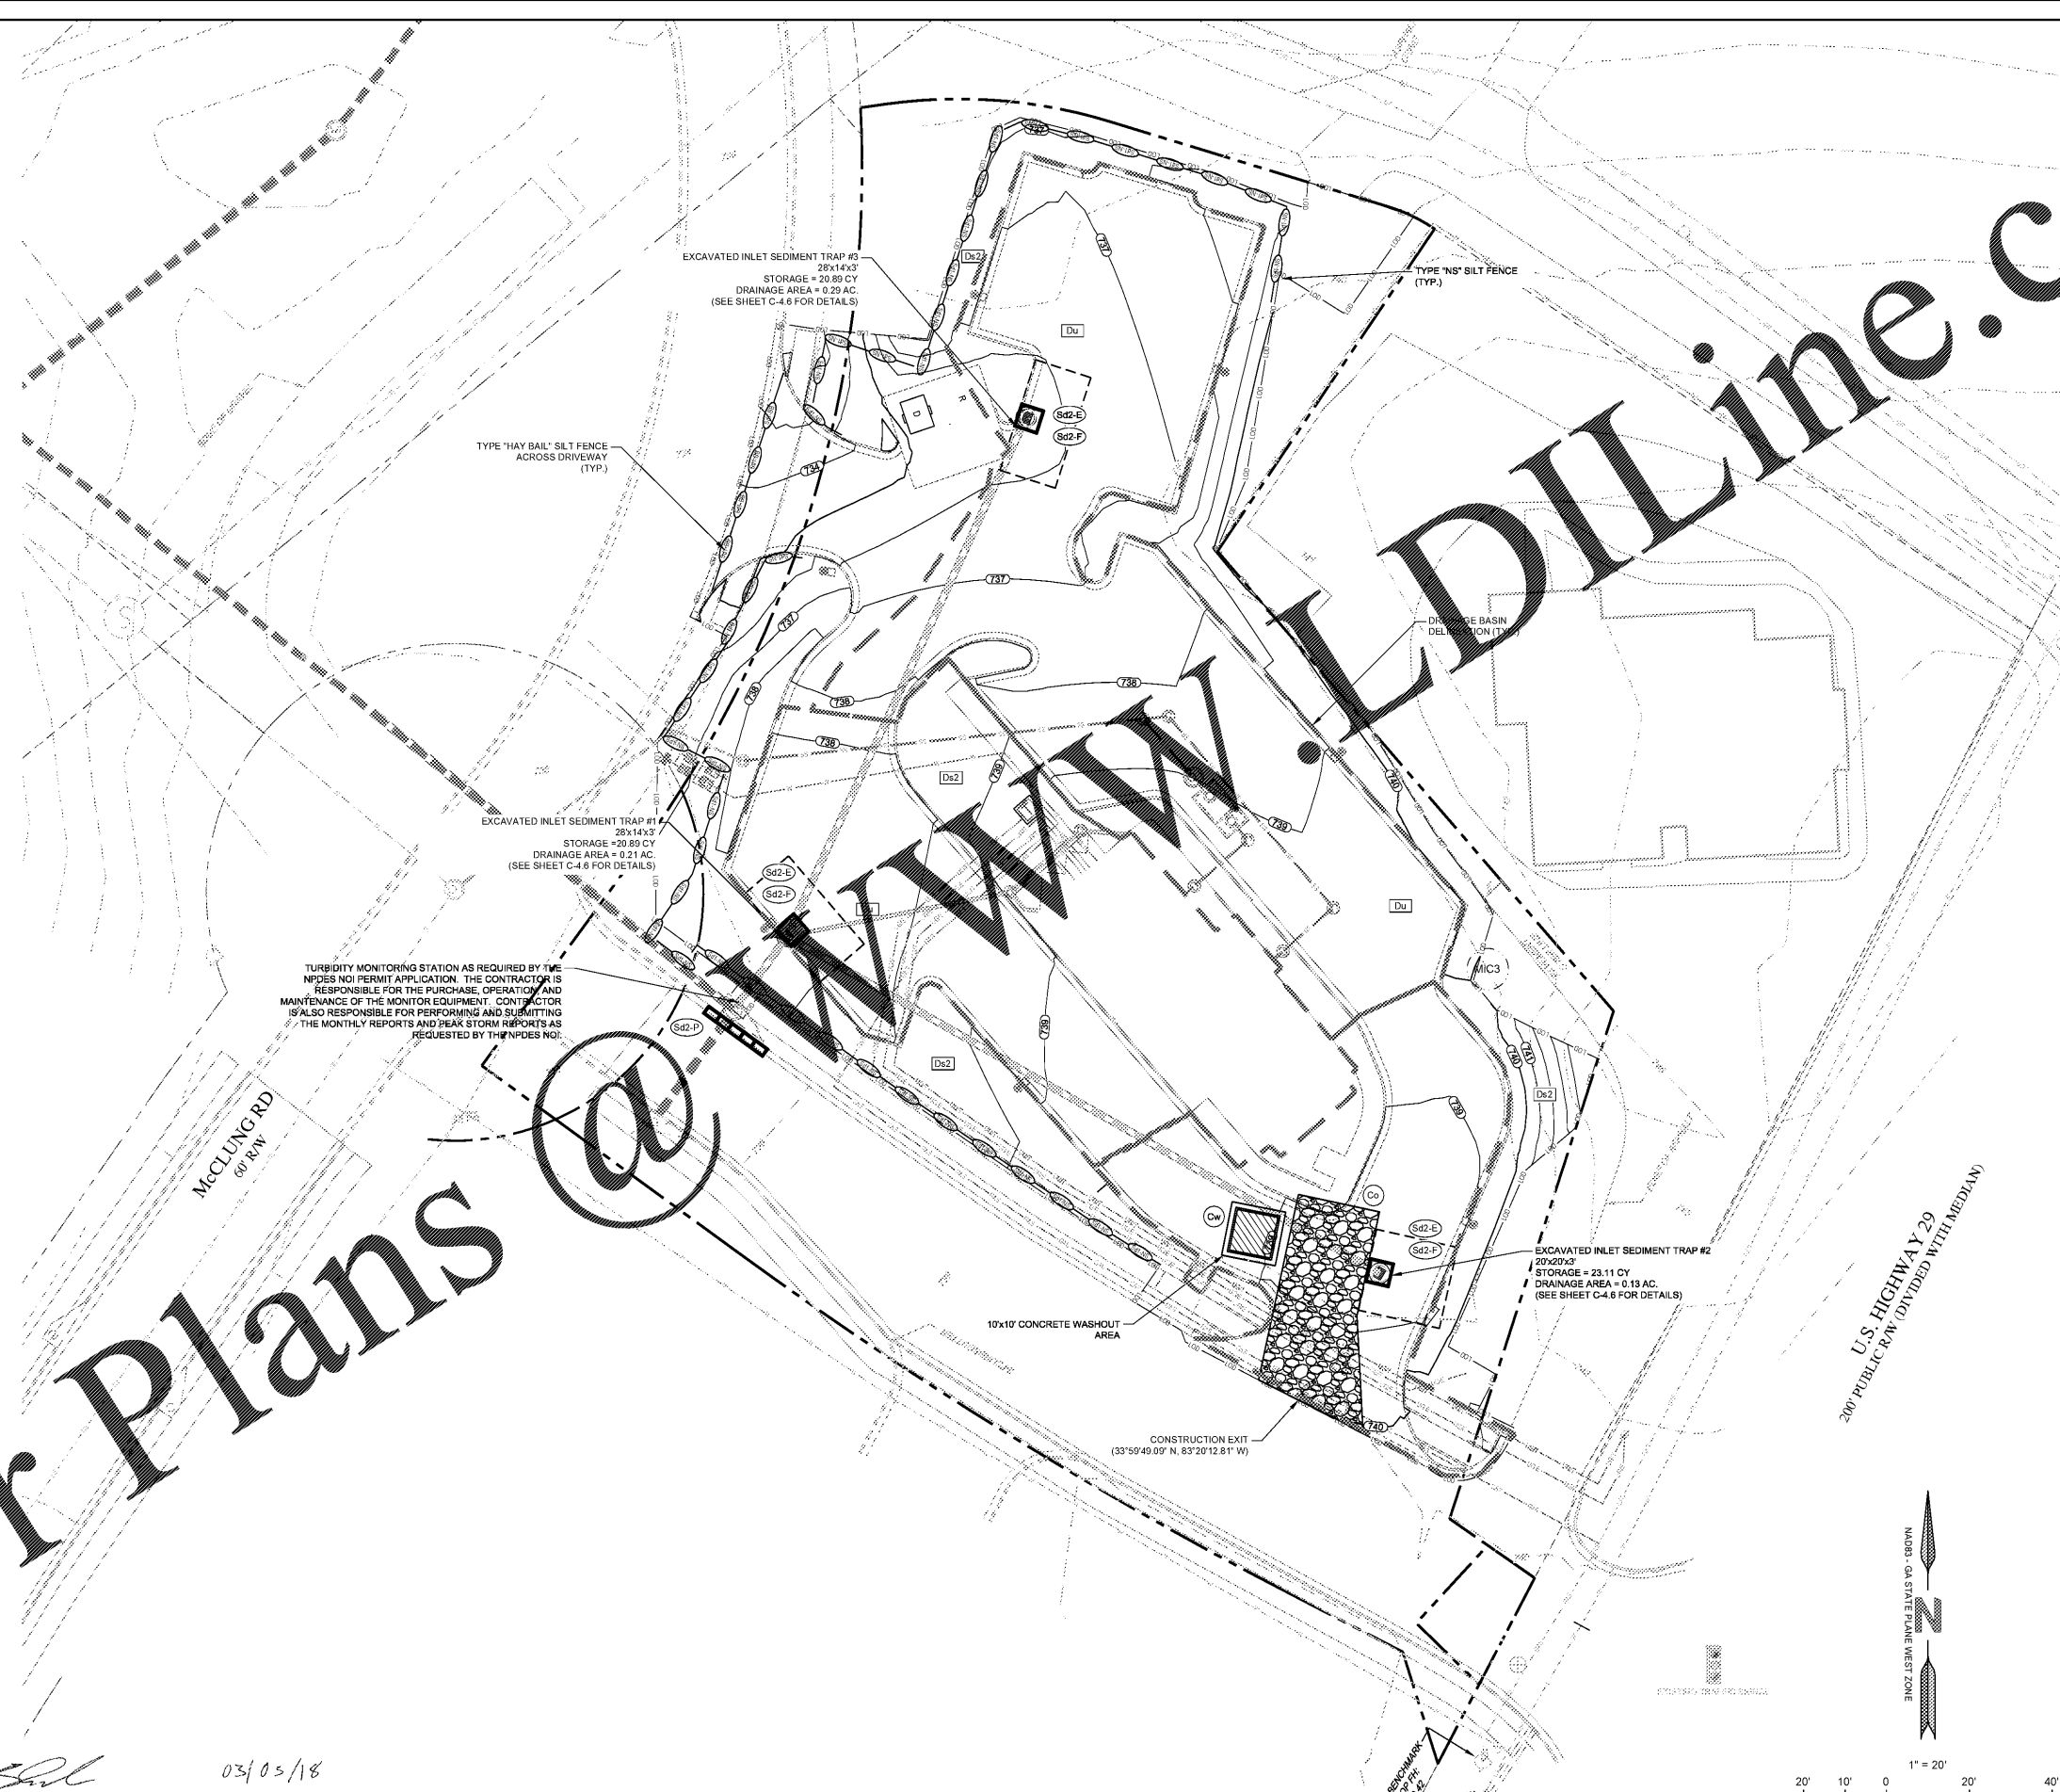

[Signature]
 SIGNATURE OF ENGINEER
 0000959710
 CERTIFICATION #

03/05/18
 DATE
 2019-06-12
 EXPIRATION

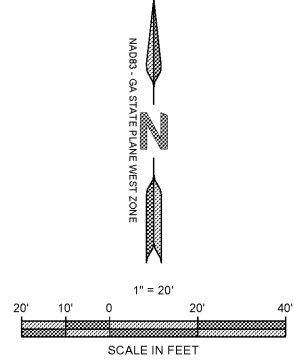

ENGINEER
FORENTE GROUP
 Forente Group, Inc.
 3700 Peachtree Industrial Blvd., Suite 200
 Peachtree City, GA 30092
 www.fg-inc.net
 | 770.368.1399
 | 770.368.1944

DEVELOPER
CSC PROPERTIES
 CSC PROPERTIES, LLC.
 5795 ULMERTON RD.
 CLEARWATER, FL 33760
 CONTACT: DEREK OBERSCHALL

PROJECT: **POPEYES**
LOUISIANA KITCHEN
 130 McCLUNG RD
 ATHENS, GA
 GMD 219
 PARCEL #154038N

SEAL:

 03/05/18

REVISIONS	DATE
JURISDICTIONAL COMMENTS	03-05-2018

PROJECT MANAGER: DMS
 DRAWING BY: JAM
 JURISDICTION: ATHENS-CLARKE COUNTY, GA
 DATE: 2017-11-01
 SCALE: 1" = 20'
 TITLE:

INTERMEDIATE EROSION,
 SEDIMENTATION, & POLLUTION
 CONTROL PLAN
 SHEET NUMBER: **C-4.4**
 COMMENTS: NOT RELEASED FOR CONSTRUCTION
 JOB/FILE NUMBER: 930.007