


GENERAL NOTES:

1) SEE LANDSCAPE PLAN L-1 FOR PERMANENT VEGETATION PLACEMENT.

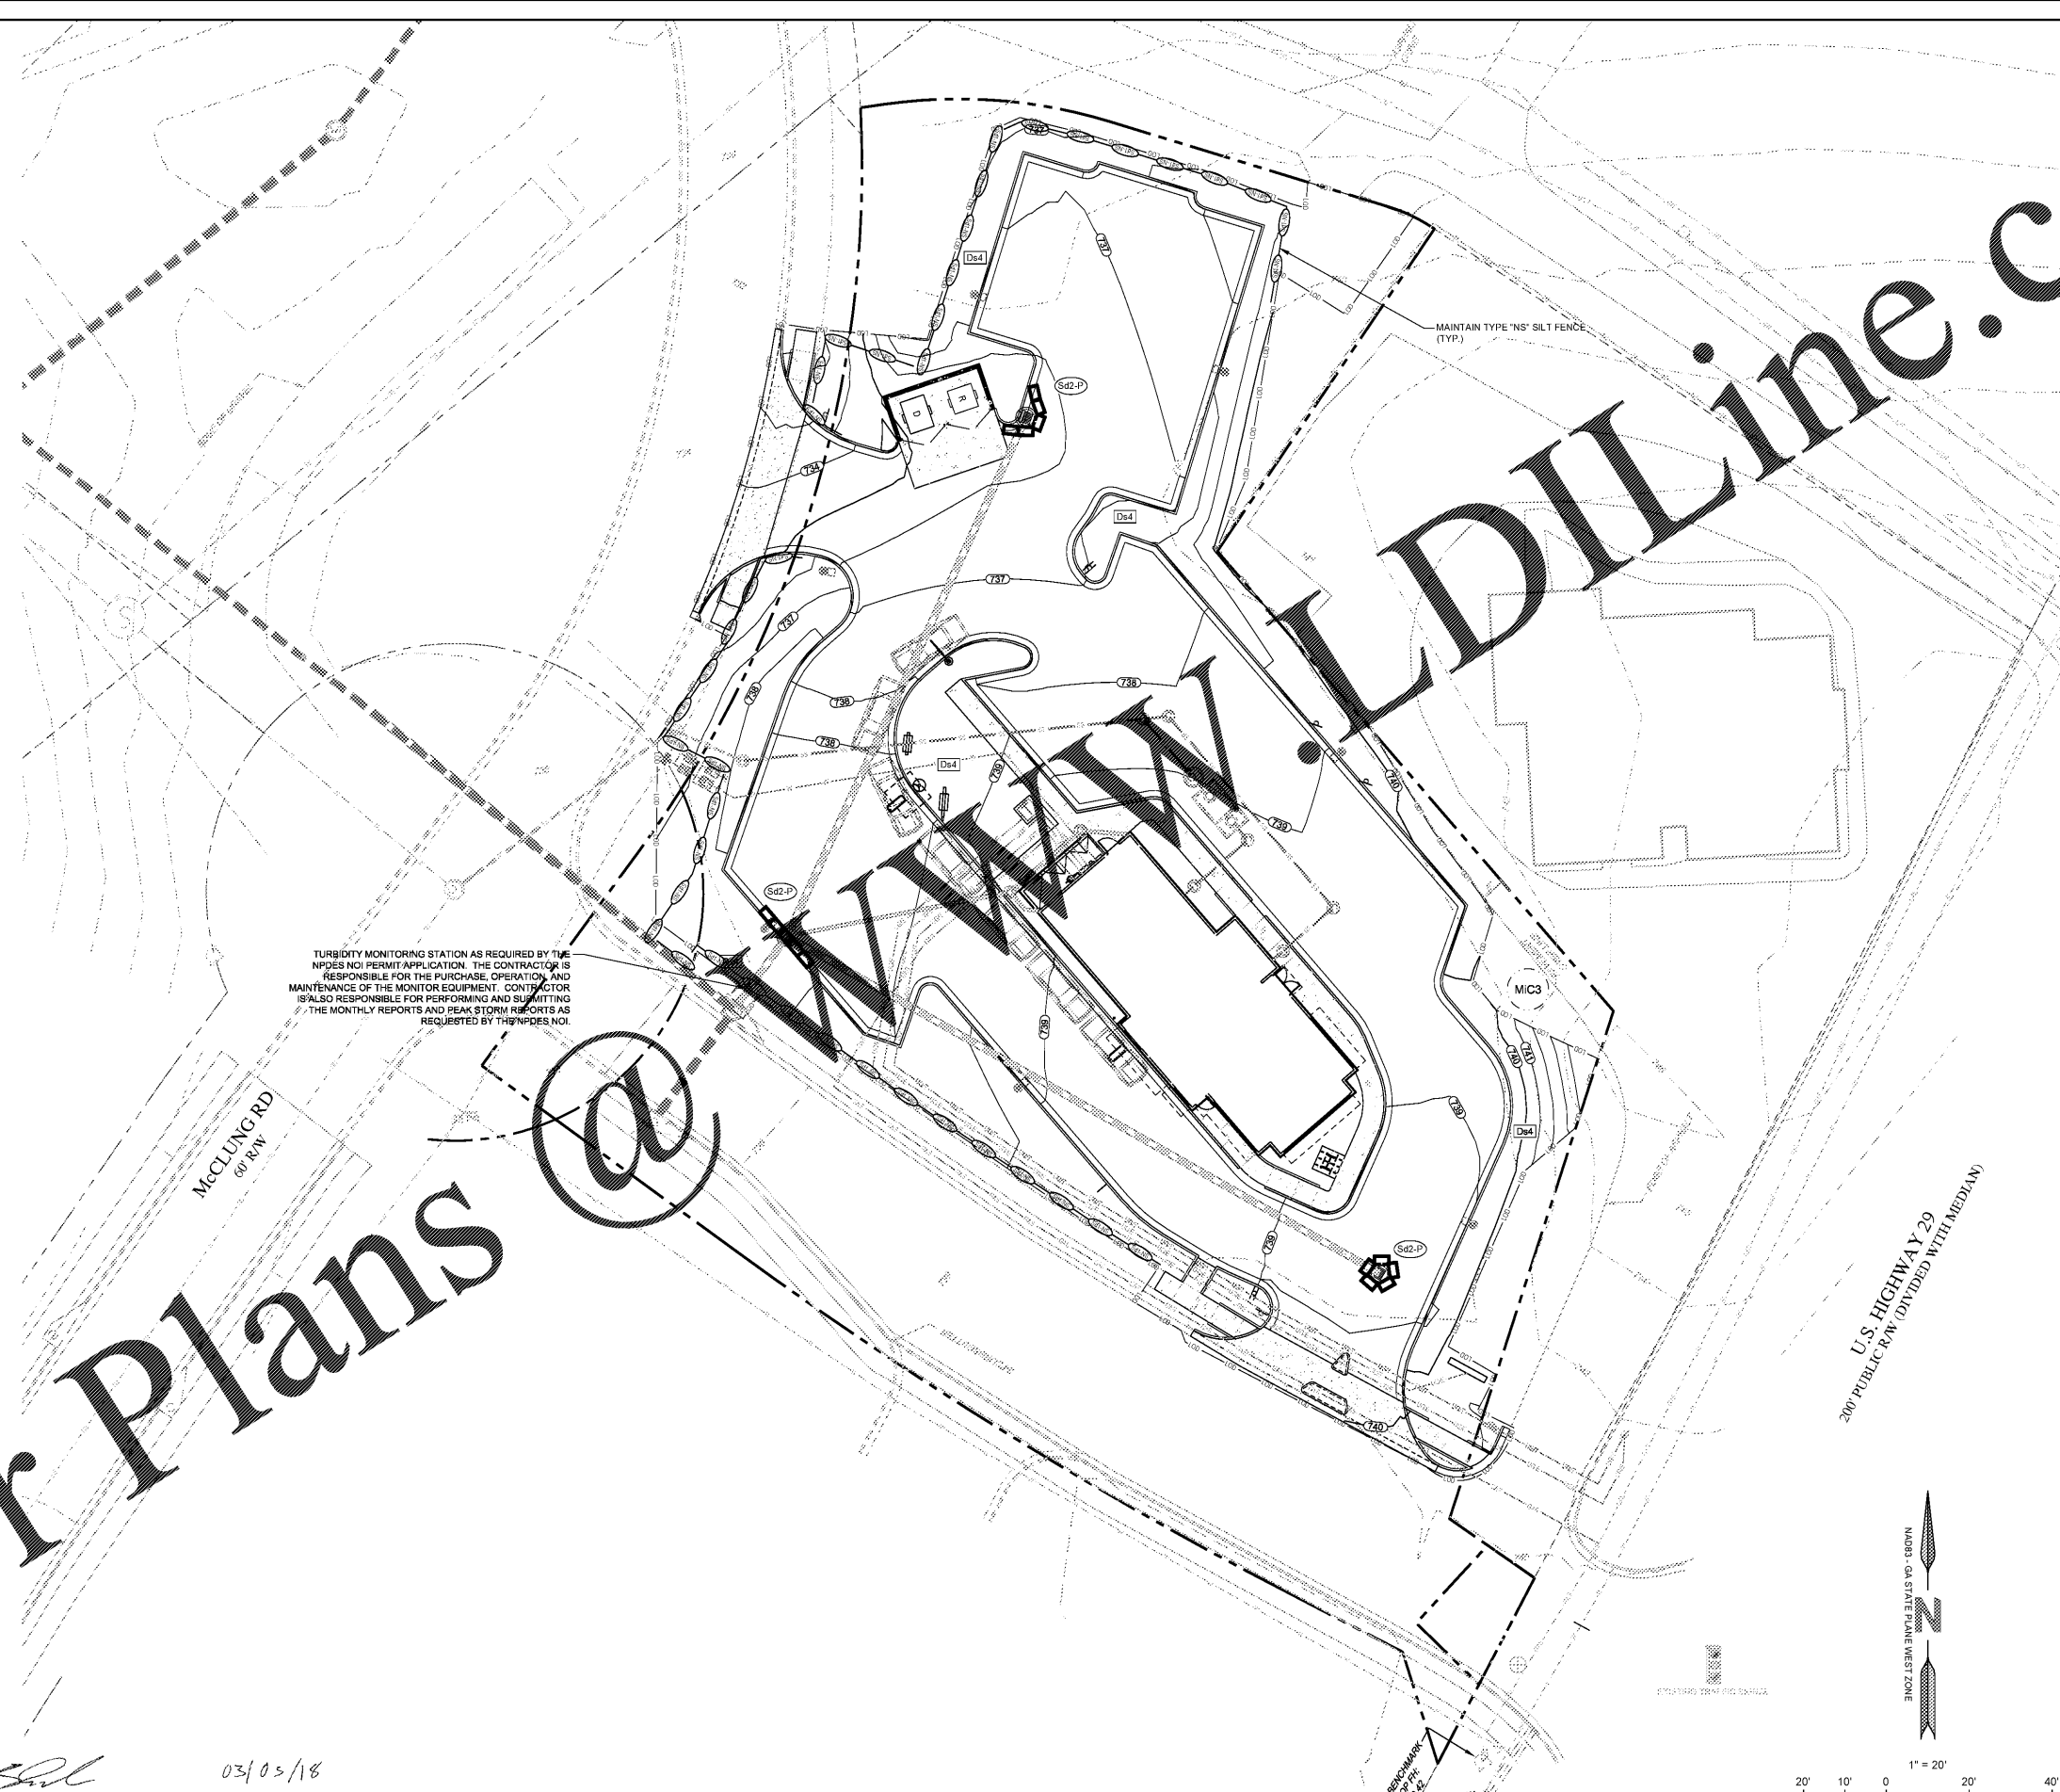


TURBIDITY MONITORING STATION AS REQUIRED BY THE NPDES NOI PERMIT APPLICATION. THE CONTRACTOR IS RESPONSIBLE FOR THE PURCHASE, OPERATION, AND MAINTENANCE OF THE MONITOR EQUIPMENT. CONTRACTOR IS ALSO RESPONSIBLE FOR PERFORMING AND SUBMITTING THE MONTHLY REPORTS AND PEAK STORM REPORTS AS REQUESTED BY THE NPDES NOI.

MAINTAIN TYPE 'NS' SILT FENCE (TYP.)

McCLUNG RD
600' RW

U.S. HIGHWAY 29
200' PUBLIC RW (DIVIDED WITH MEDIAN)

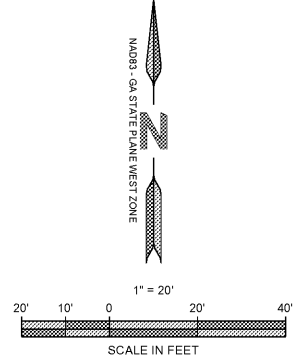

GEORGIA 811
Utilities Protection Center, Inc.
Know what's below.
Call before you dig.

[Signature]
DATE: 03/05/18
SIGNATURE OF ENGINEER: 0000058710
CERTIFICATION #: 2019-06-12
EXPIRATION:

ENGINEER:
FORNITE GROUP
Fornite Group, Inc.
3750 Peachtree Dunwoody Rd., Suite 100
Peachtree Corners, GA 30092
www.fg-inc.net
770.368.1399
770.368.1944

DEVELOPER:
CSC PROPERTIES
CSC PROPERTIES, LLC.
5795 ULMERTON RD.
CLEARWATER, FL 33760
CONTACT: DEREK OBERSCHALL

PROJECT:
POPEYES
LOUISIANA KITCHEN
130 McCLUNG RD
ATHENS, GA
GMD 219
PARCEL #154038N

SEAL:
GEORGIA REGISTERED PROFESSIONAL ENGINEER
No. PE037829
DAVID M. STONICK
03/05/18

REVISIONS	DATE
JURISDICTIONAL COMMENTS	03-05-2018
PROJECT MANAGER:	DMS
DRAWING BY:	JAM
JURISDICTION:	ATHENS-CLARKE COUNTY, GA
DATE:	2017-11-01
SCALE:	1" = 20'
TITLE:	

FINAL EROSION, SEDIMENTATION, & POLLUTION CONTROL PLAN
SHEET NUMBER: **C-4.5**
COMMENTS: NOT RELEASED FOR CONSTRUCTION
JOB/FILE NUMBER: 930.007