




Order Plans @ WWWW

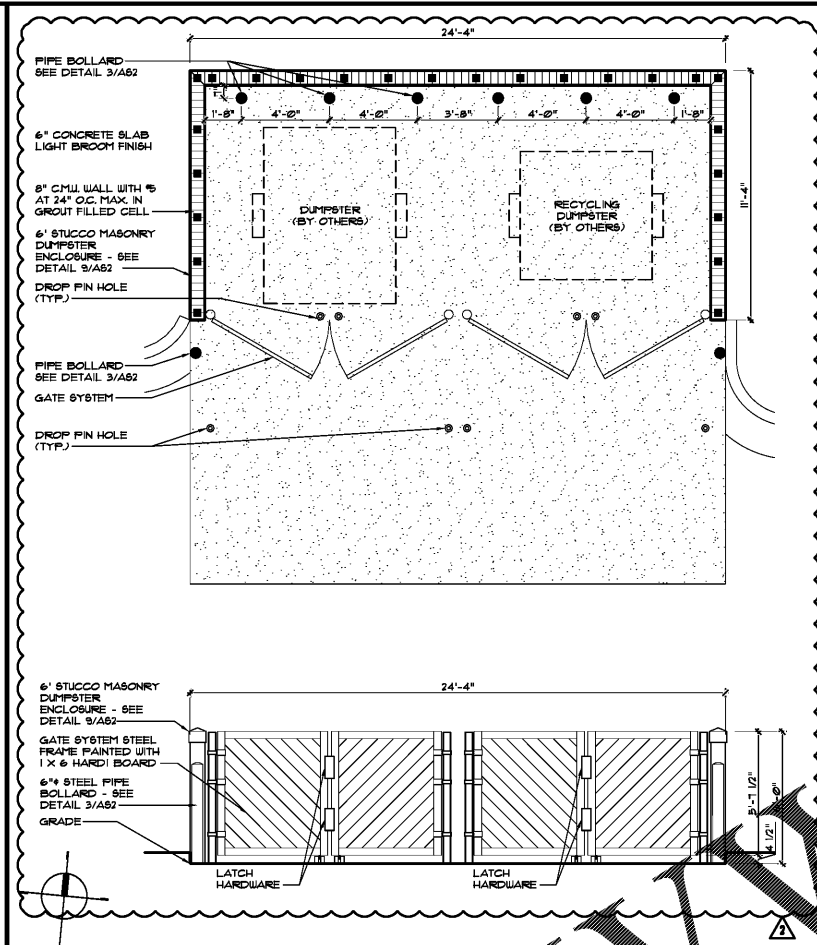


4 DUMPSTER ENCLOSURE DETAIL
SCALE: 1/4" = 1'-0"

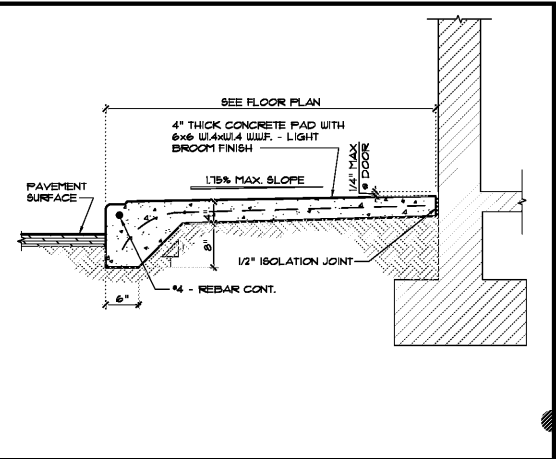


4 SIDEWALK SLOPING
SCALE: 1 1/2" = 1'-0"

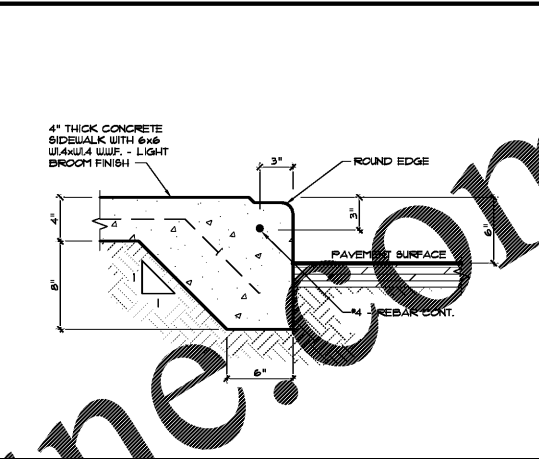


1 CONCRETE CURB DETAIL
SCALE: 3" = 1'-0"

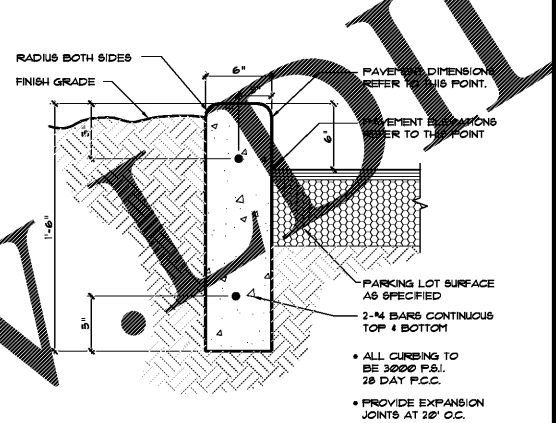


5 CONCRETE CURB DETAIL
SCALE: 1 1/2" = 1'-0"

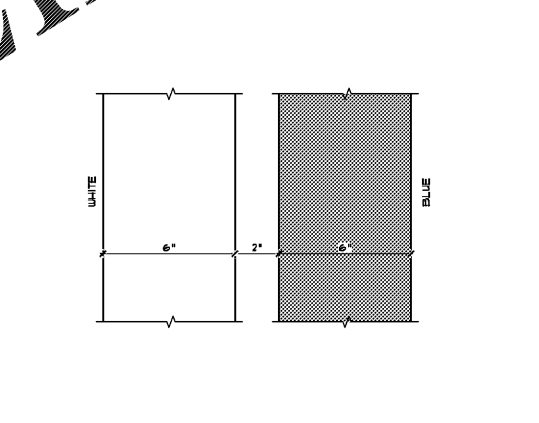


2 STRIPE DETAIL
SCALE: 3" = 1'-0"

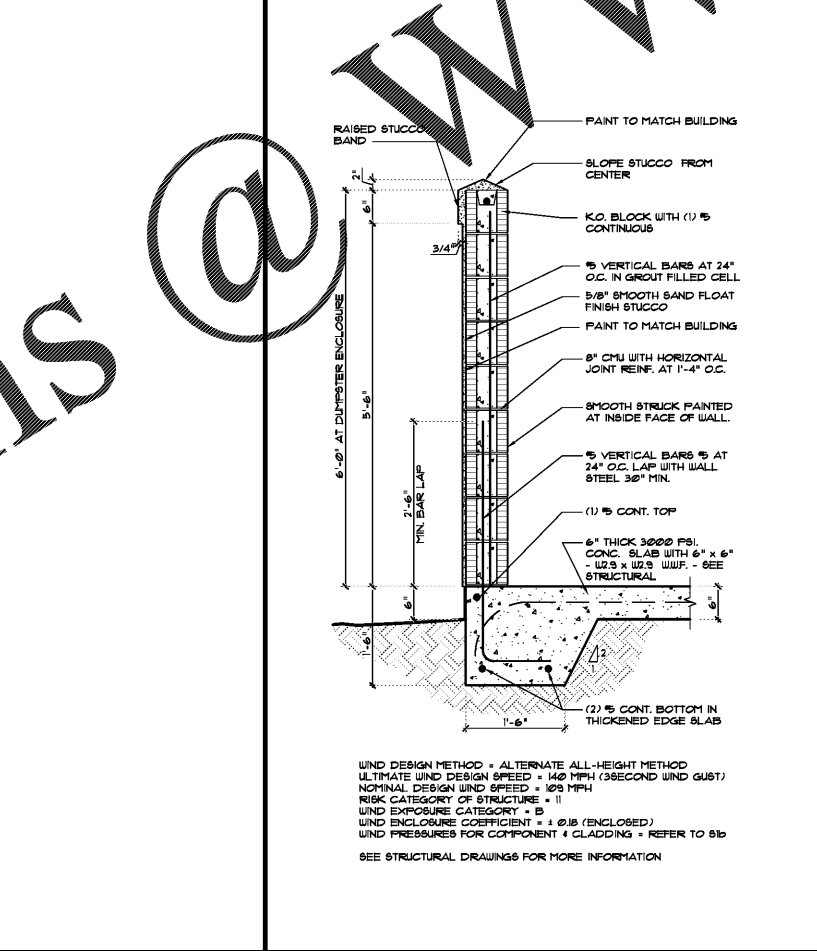


9 DUMPSTER DETAIL
SCALE: 3/4" = 1'-0"

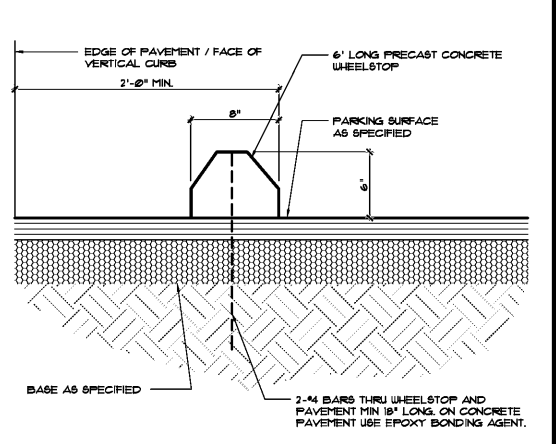

6 HANDICAP SIGN DETAIL
SCALE: 1 1/2" = 1'-0"

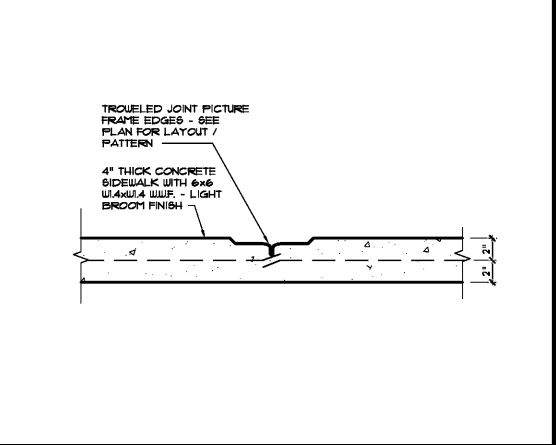

7 TROWELED JOINT DETAIL
SCALE: 1 1/2" = 1'-0"

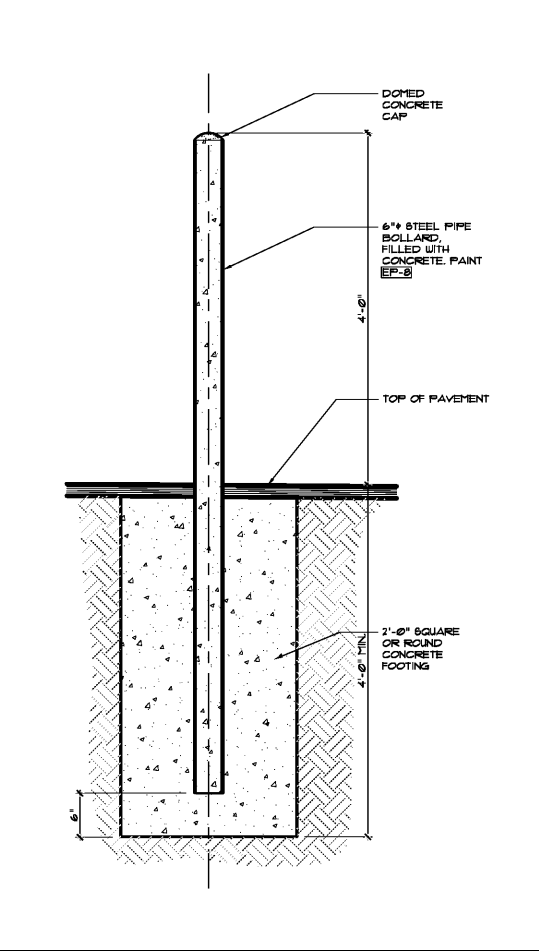

3 PIPE BOLLARD DETAIL
SCALE: 1" = 1'-0"

REVISIONS	BY
02.16.2018 FLW/EVB	DD

<p>Member of the American Institute of Architects 32707 US Hwy 19 • Palm Harbor, FL 34884 Phone 727 781 7525 • Fax 727 781 6923 www.oliveriarchitects.com</p>

<p>OLIVERI ARCHITECTS ARCHITECTS</p>
--

<p>NEW FREE STANDING BUILDING FOR POPEYE'S US Highway 29 & Nease Drive Athens, Georgia</p>
--

Date: 11.07.17
Scale: AS NOTED
Project Mgr: DG
Drawn: GNIII
Job: 17-083
Sheet AS2