

REVISIONS	BY
1/22/18	

CA 0218
 Member of the American Institute of Architects
 32707 US Hwy. 19 Palm Harbor, FL 34684
 Phone - Fax 727.761.9623
 www.arpengineers.com




All items, drawings, materials, and construction methods are the property of ARP Engineering Inc. All rights reserved. No part of this document may be reproduced or copied without the written permission of ARP Engineering Inc. Copyright © 2017, ARP Engineering Inc.



ARP ENGINEERING
 CONSULTING ENGINEERS
 PO BOX 657, MONROE, NC 28111
 (704) 233-3079

New Free Standing Building for
POPEYE'S
 US Highway 29 & Nease Drive
 Athens, Georgia

Date: 11. 29. 17
 Scale: AS NOTED
 Project Mgr: DS
 Drawn: CAD
 DA Job: 17-083
 AEL Job: 17112
 Sheet
S5

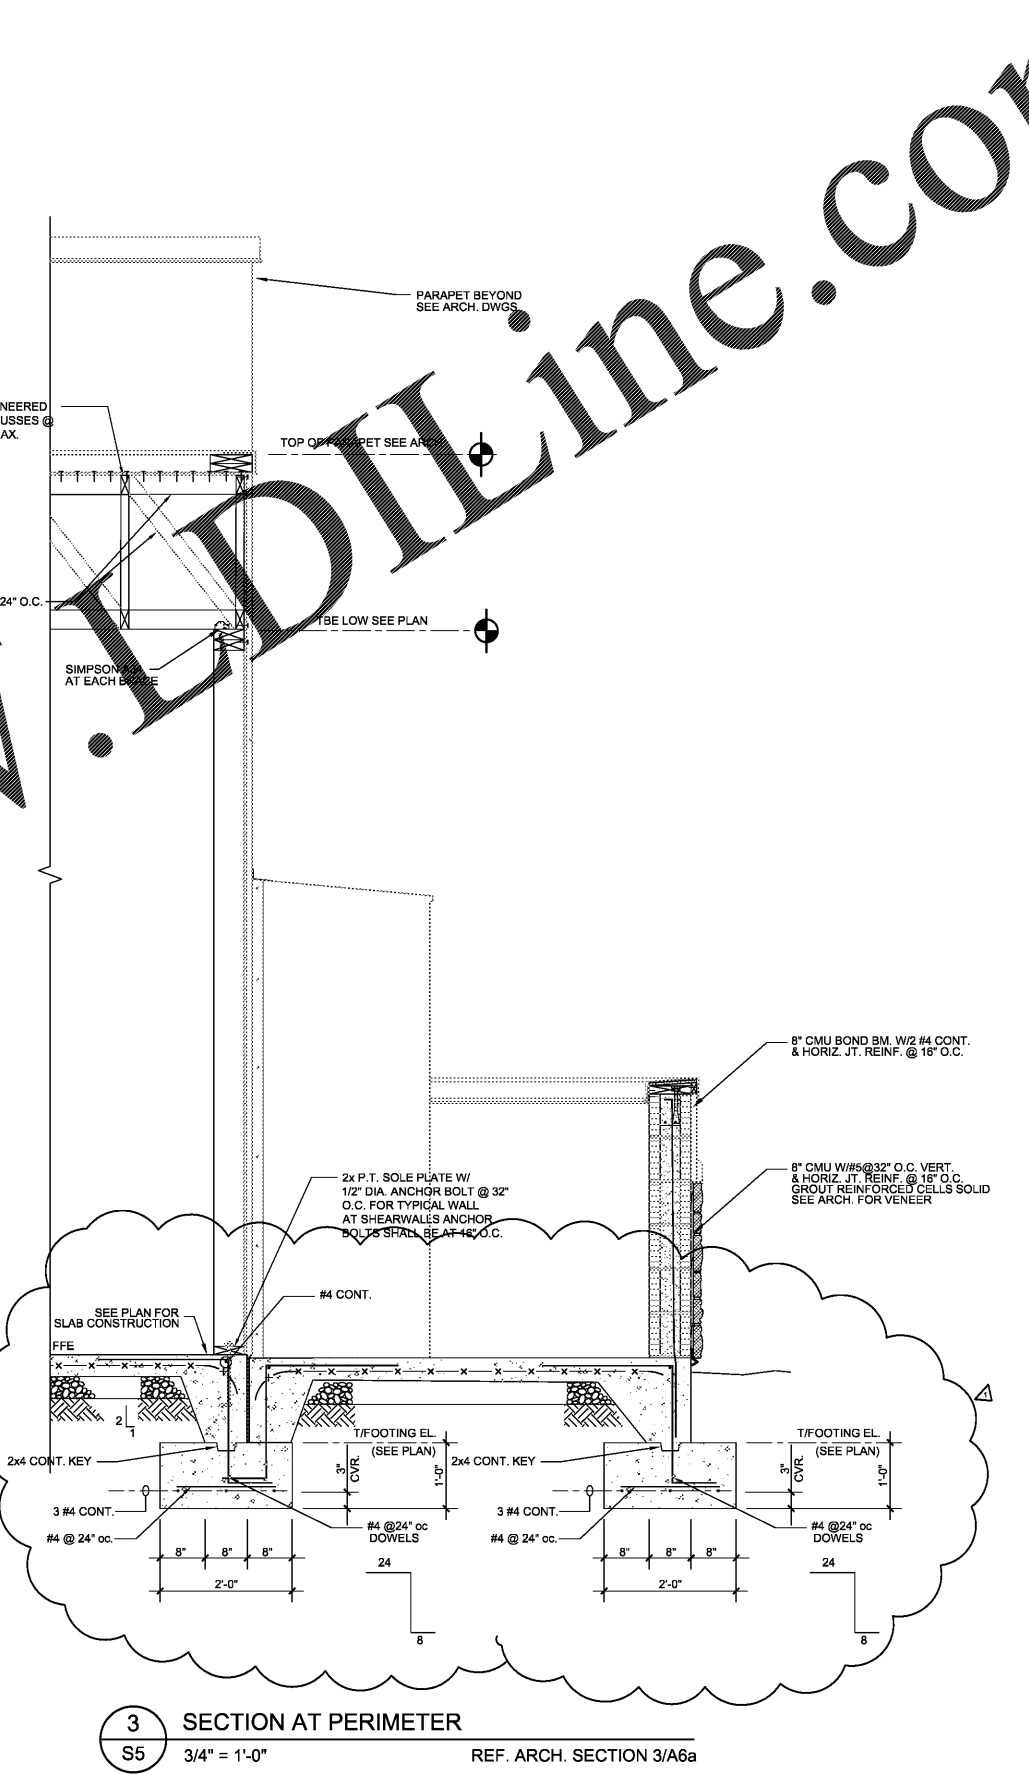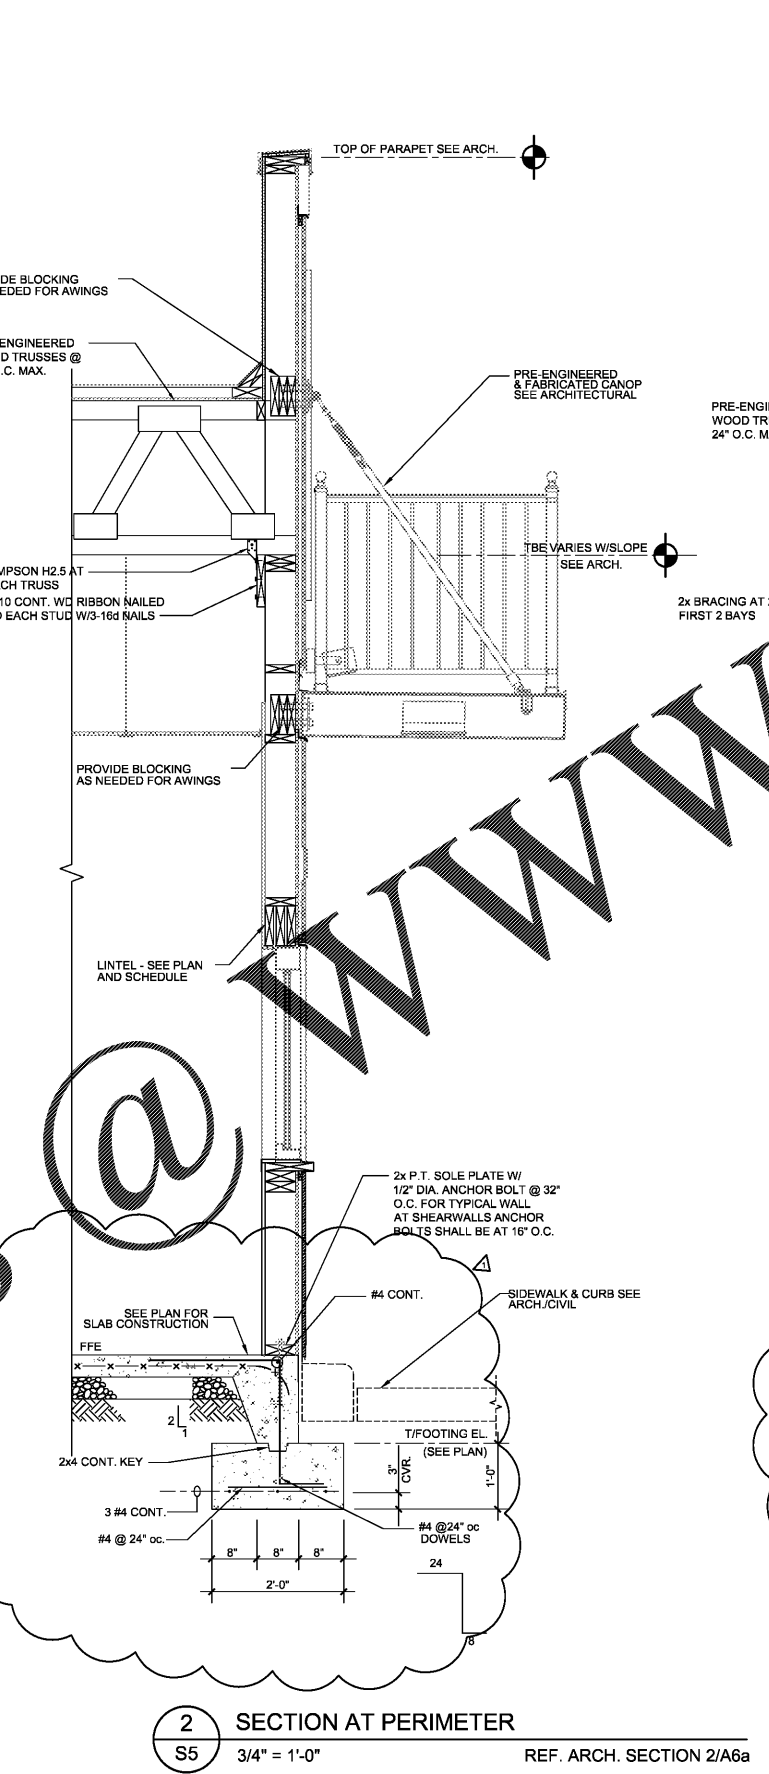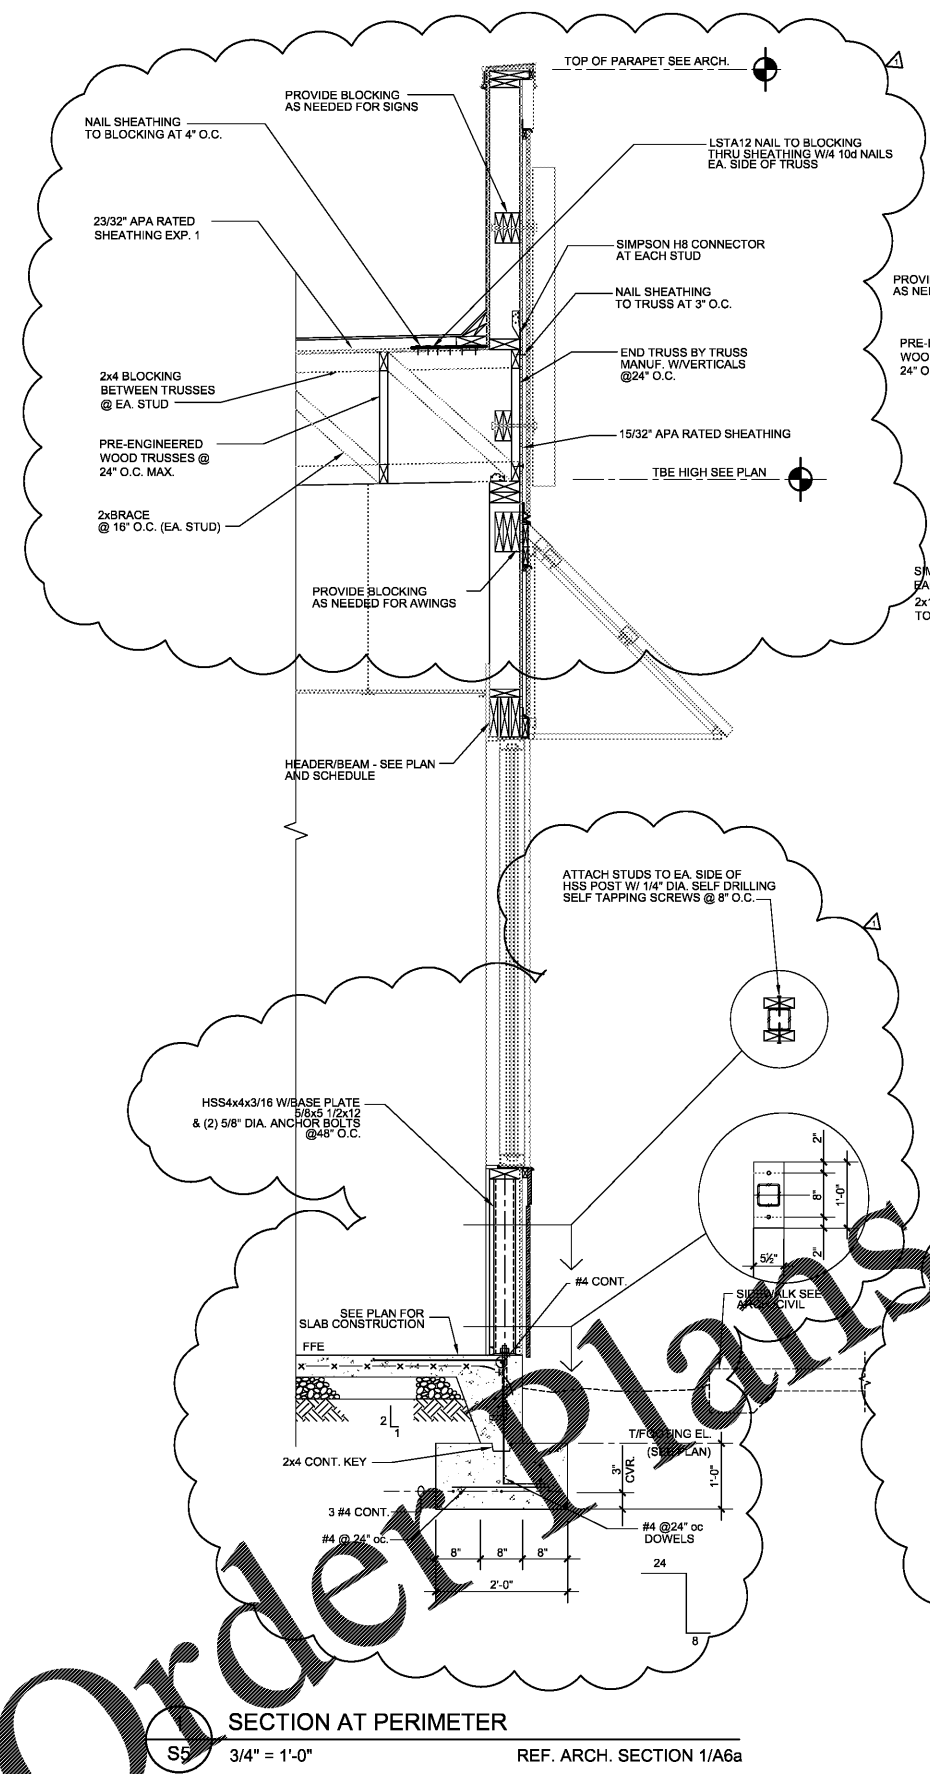

Order Plans @ WWW.AEDLINE.COM