

REVISIONS	BY
1/22/18	

CA 0218  
 Member of the American Institute of Architects  
 32707 US Hwy. 19 Palm Harbor, FL 34684  
 Phone 727.761.7529 Fax 727.761.9623  
 www.arp-engineers.com


All items, designs, drawings, and specifications are the property of ARP Engineering Inc. All rights reserved. No part of this document may be reproduced or copied without the written permission of ARP Engineering Inc. Copyright © 2017, ARP Engineering Inc.




**ARP ENGINEERING**  
 CONSULTING ENGINEERS  
 PO BOX 657, MONROE, NC 28111  
 (704) 233-3079

New Free Standing Building for  
**POPEYE'S**  
 US Highway 29 & Nease Drive  
 Athens, Georgia


Date: 11. 29. 17  
 Scale: AS NOTED  
 Project Mgr: DS  
 Drawn: CAD  
 QA Job: 17-083  
 AEI Job: 17112  
 Sheet  
**S6**

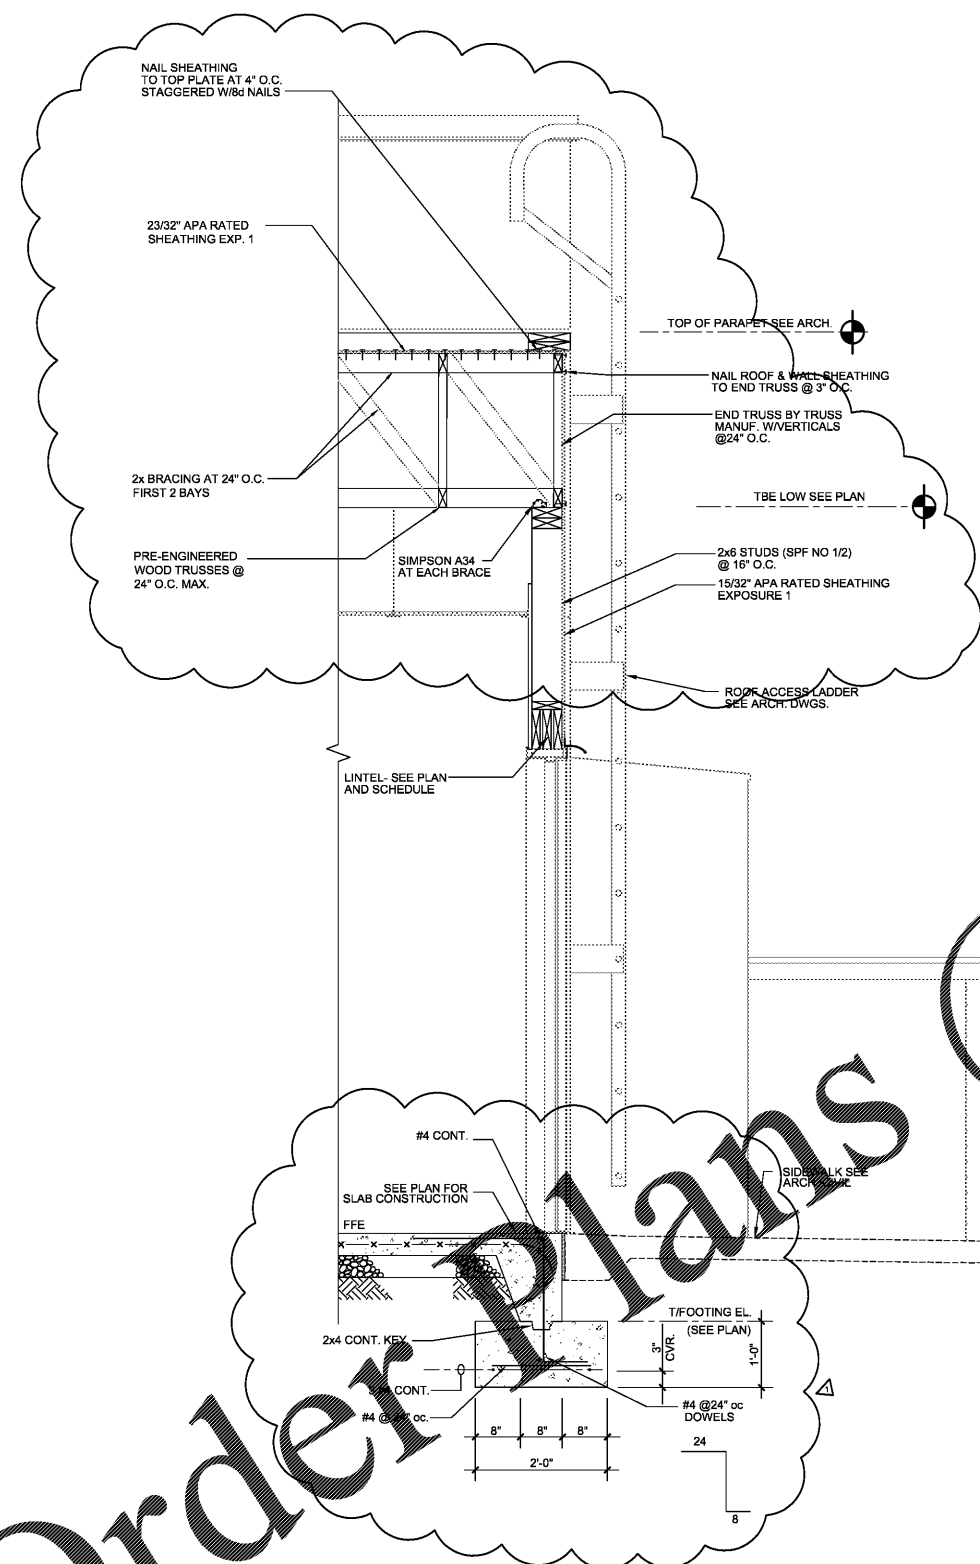

**1** SECTION AT PERIMETER  
 S6 3/4" = 1'-0" REF. ARCH. SECTION 1/A6b

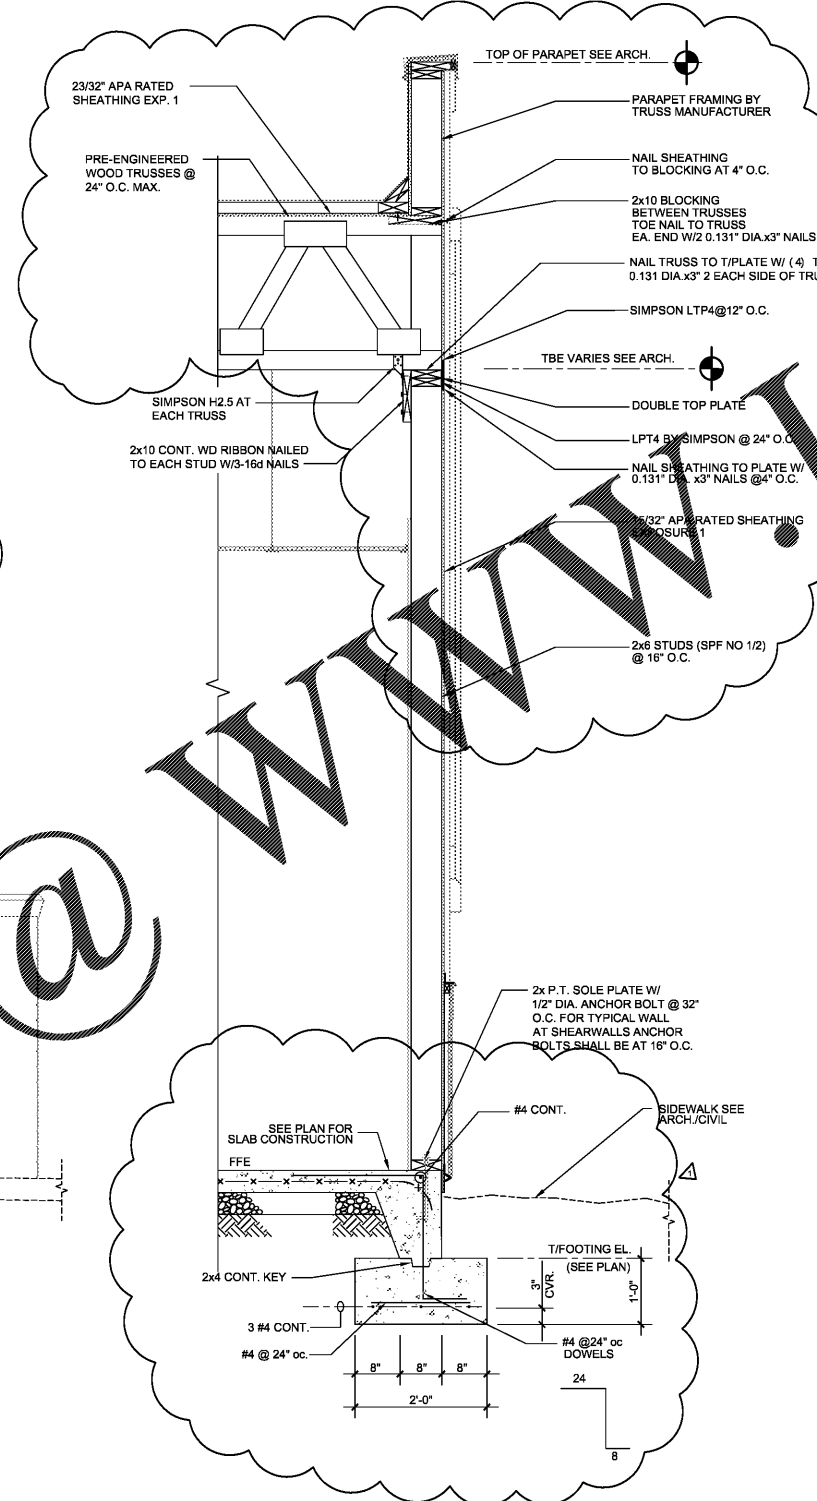

**2** SECTION AT PERIMETER  
 S6 3/4" = 1'-0" REF. ARCH. SECTION 2/A6b

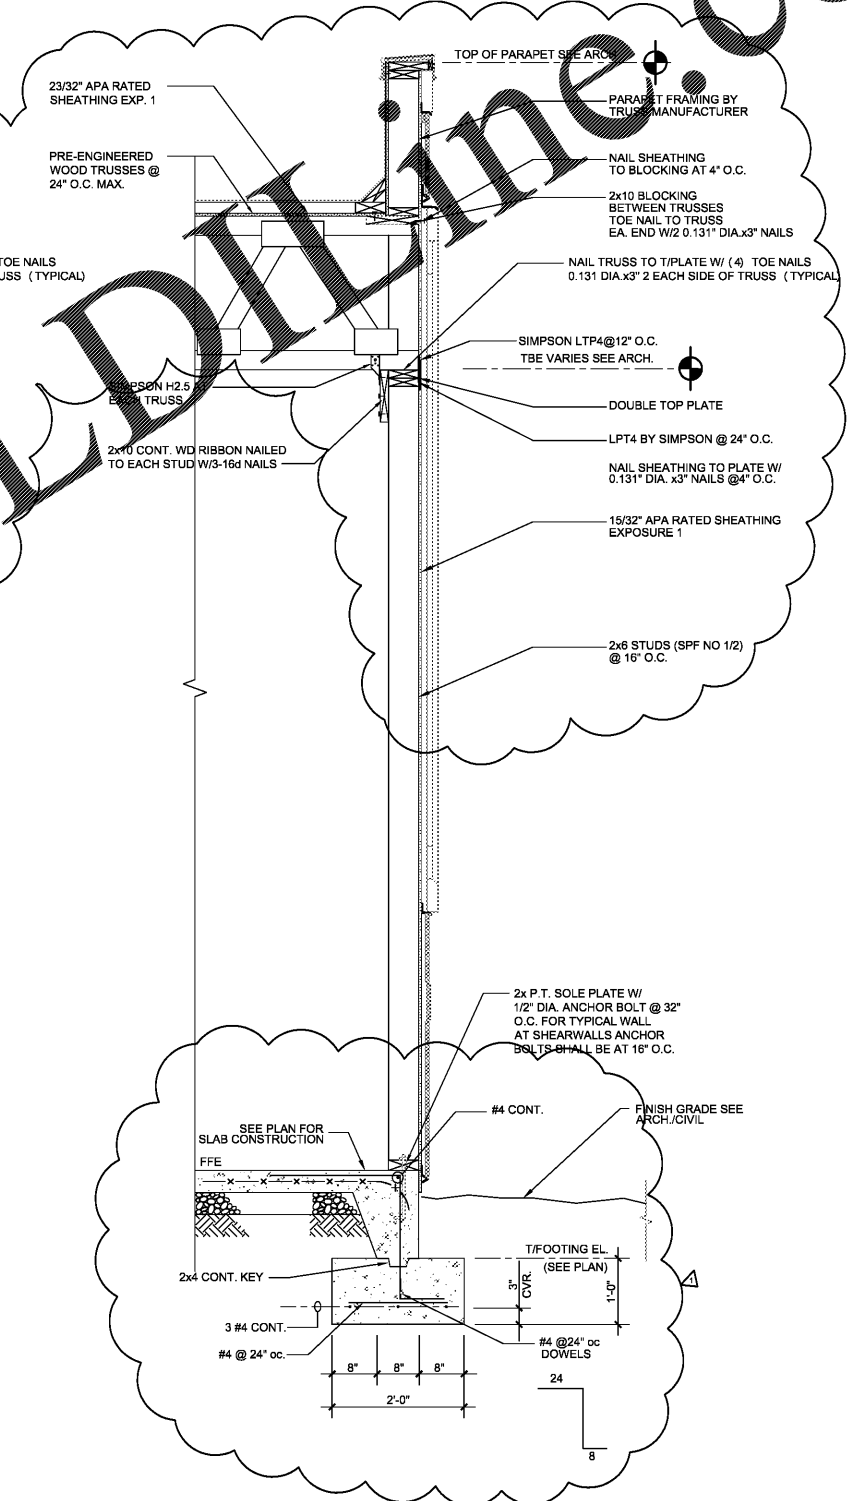

**3** SECTION AT PERIMETER  
 S6 3/4" = 1'-0" REF. ARCH. SECTION 3/A6b

Order Plans @

WWW.DLINE.COM