

REVISIONS	BY
1	1/22/18

CA-0218
 Member of the American Institute of Architects
 32707 US Hwy. 19 • Palm Harbor, FL 34684
 Phone • Fax 727.761.9623
 www.arpengineers.com




All items, designs, drawings, and quantities of ARP Engineering Inc. are the property of ARP Engineering Inc. and shall remain the property of ARP Engineering Inc. without the written permission of ARP Engineering Inc. Copyright © 2017, ARP Engineering Inc.



ARP ENGINEERING
 CONSULTING ENGINEERS
 PO BOX 667 • MONROE • NC 28111
 (704) 233-3079

New Free Standing Building for
POPEYE'S
 US Highway 29 & Nease Drive
 Athens, Georgia

Date: 11. 29. 17
 Scale: AS NOTED
 Project Mgr: DS
 Drawn: CAD
 DA Job: 17-083
 AEI Job: 17112
 Sheet
S7

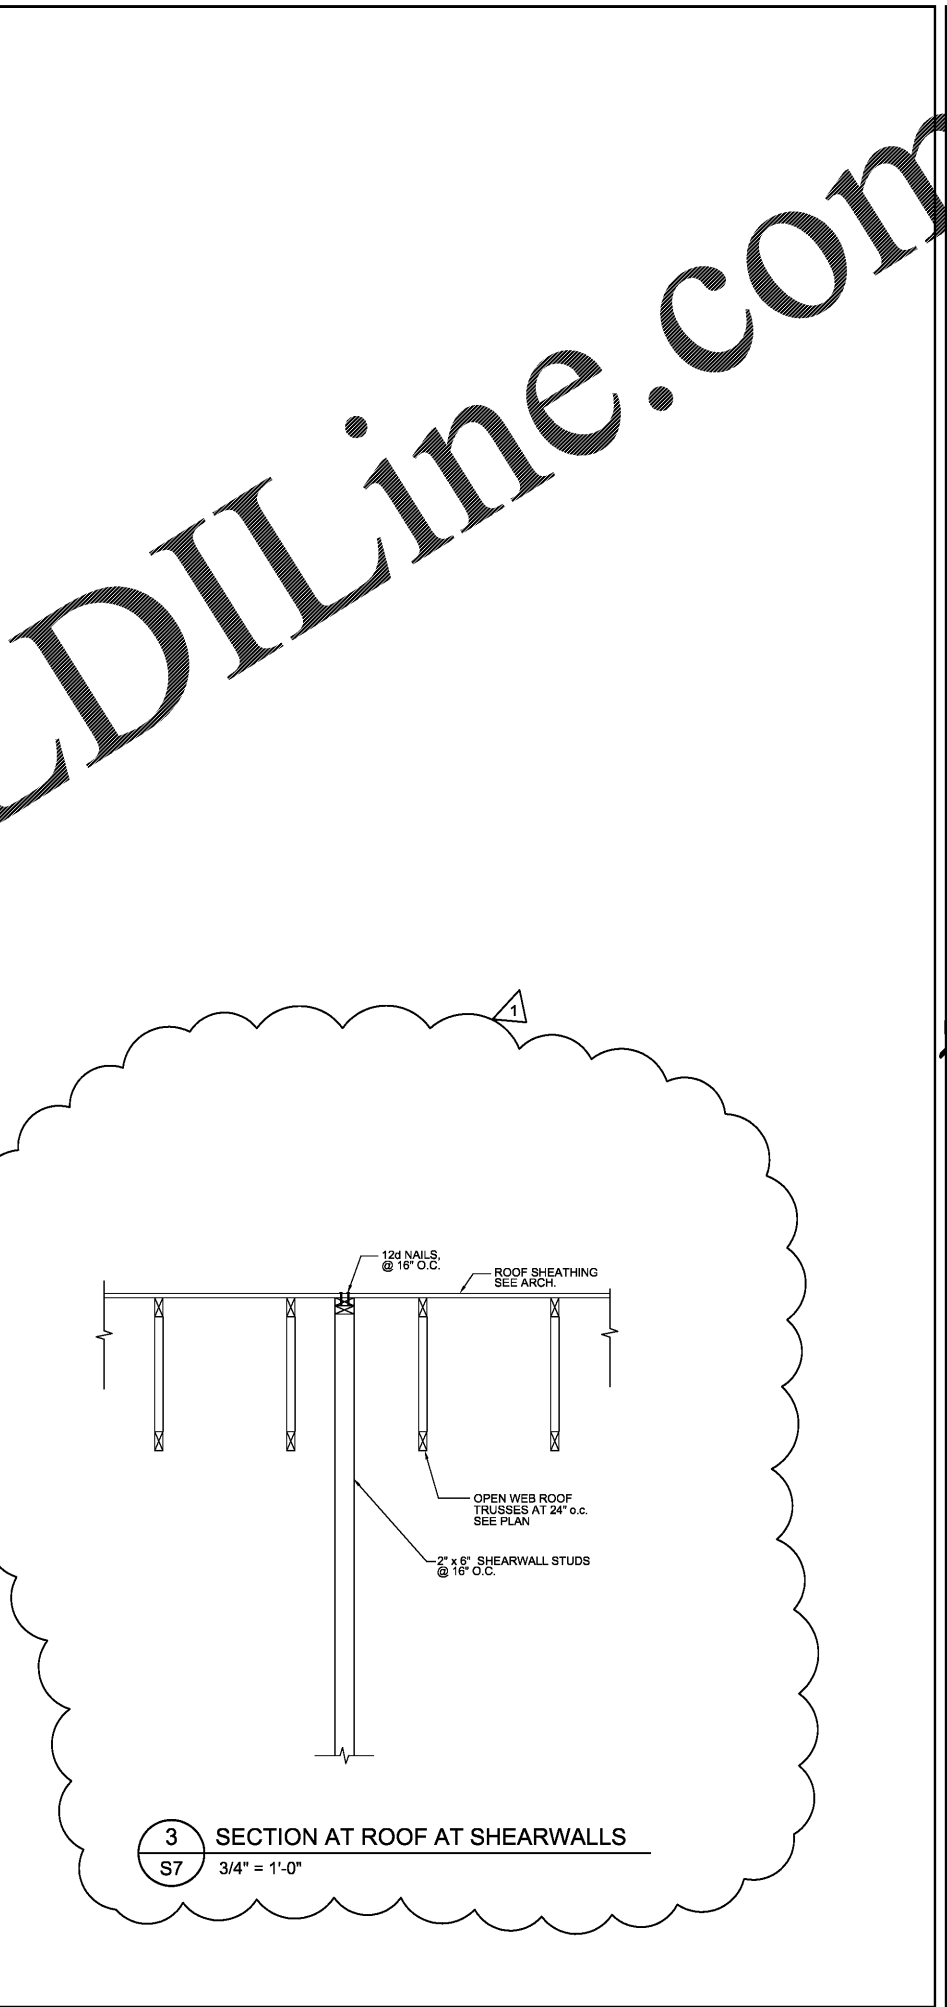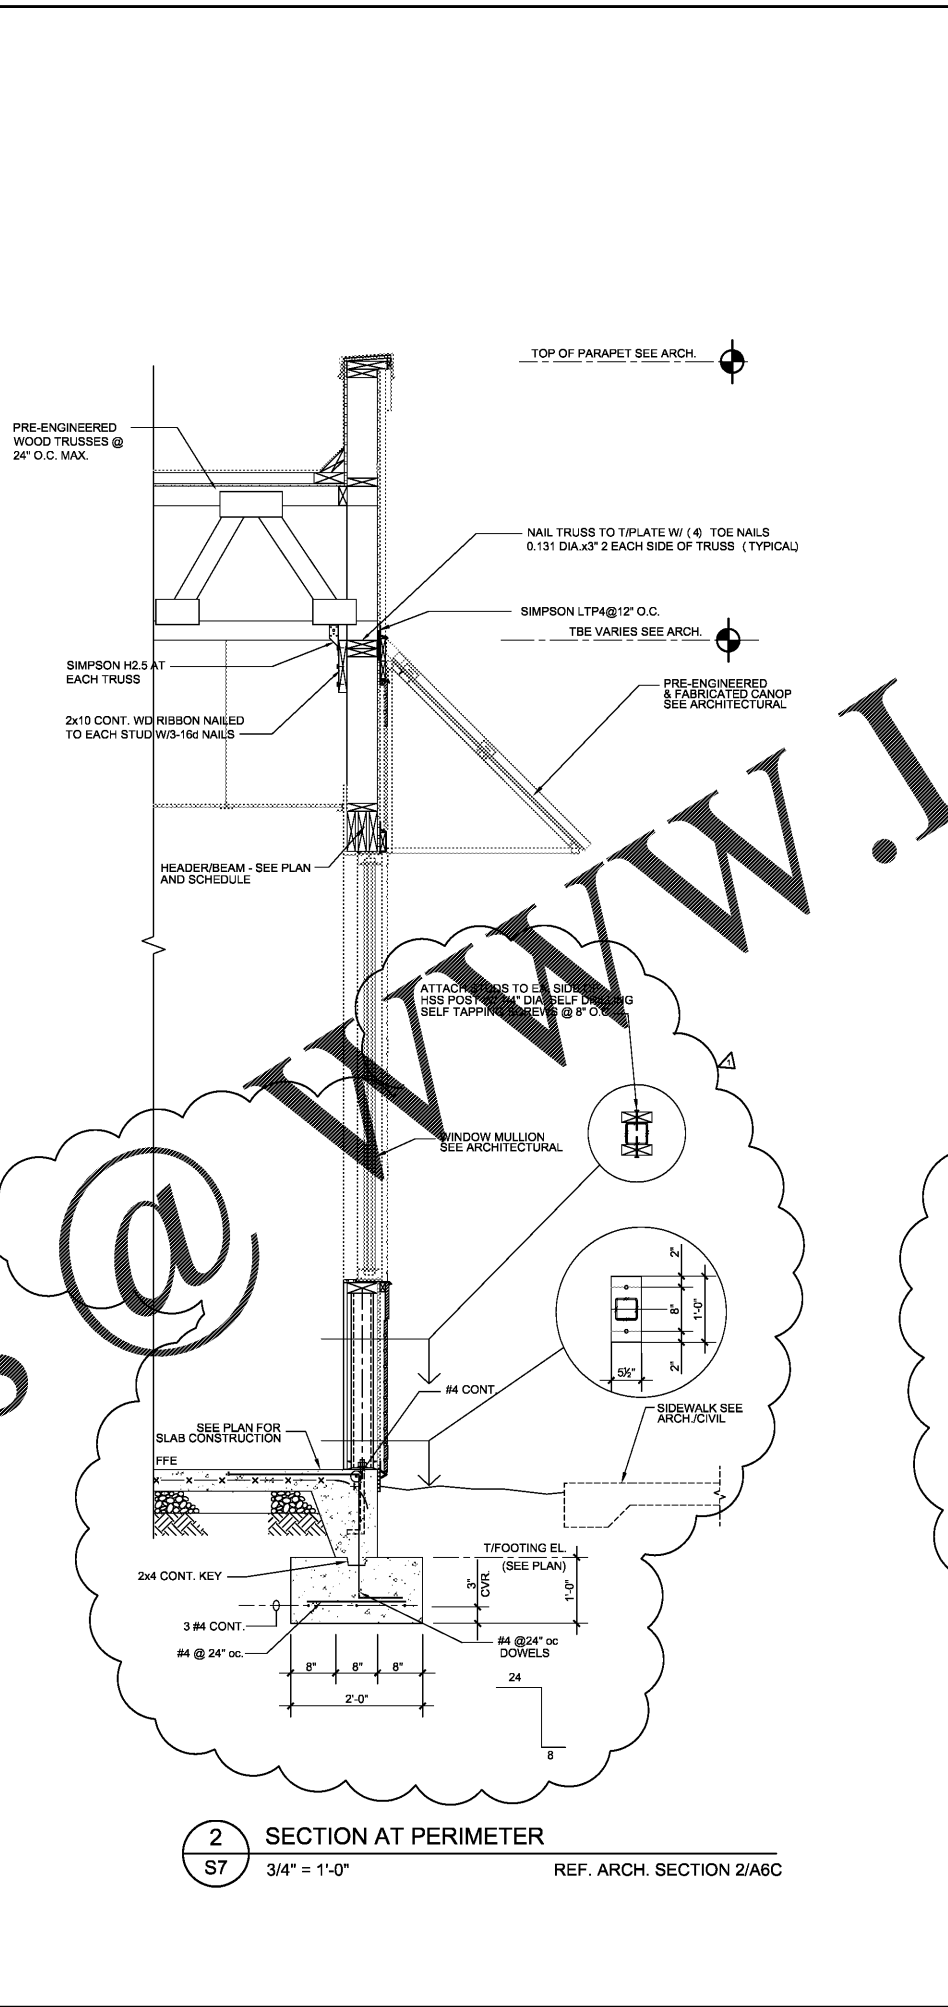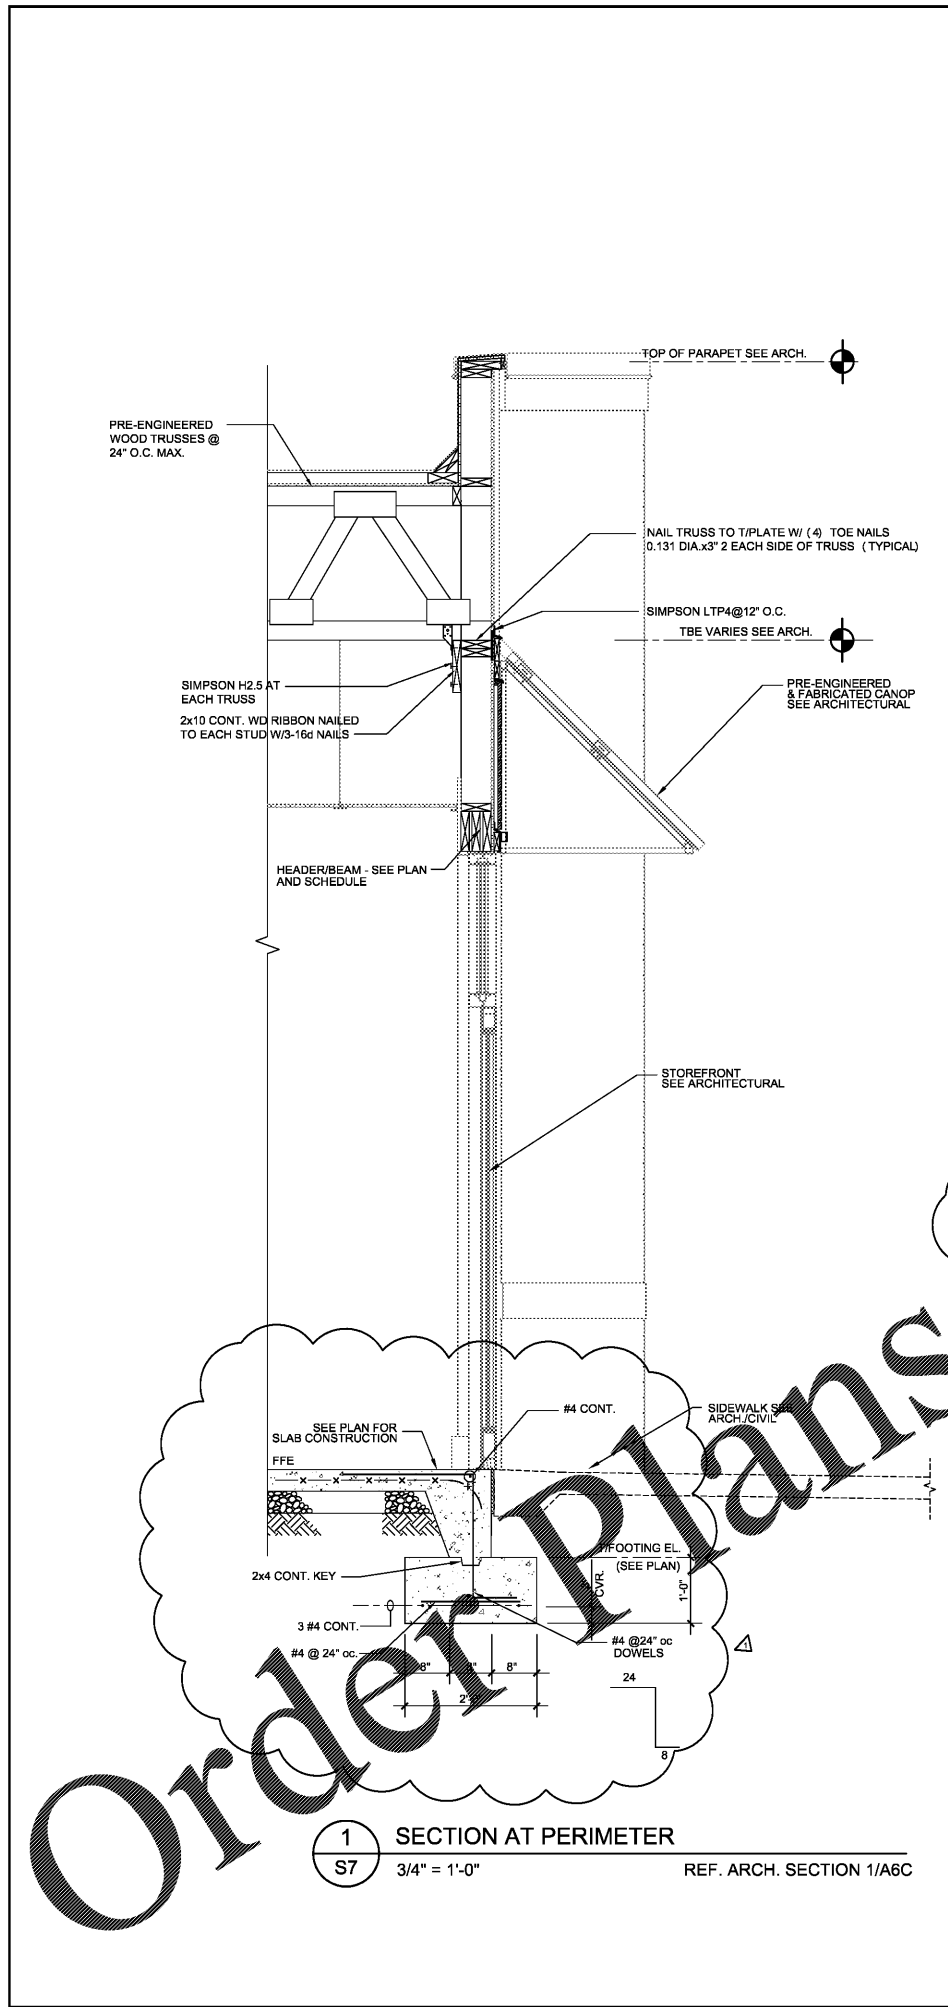

Order Plans @ WWW.LDILine.com

WWW.LDILine.com