




1 TYPICAL DETAIL AT SHEARWALL/WALL OPENINGS - USE IN CONJUNCTION WITH 1/S6
 S5 NOT TO SCALE

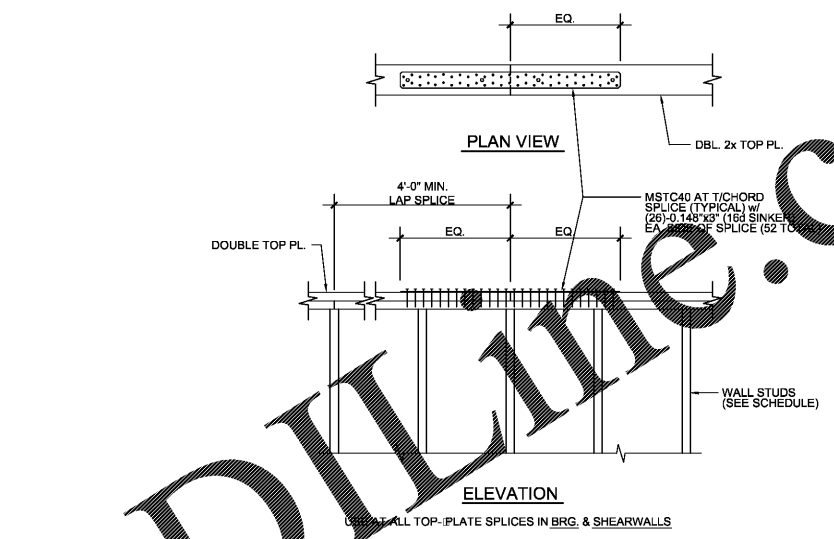

2 TYPICAL TOP PLATE SPLICE
 S5 3/4" = 1'-0"

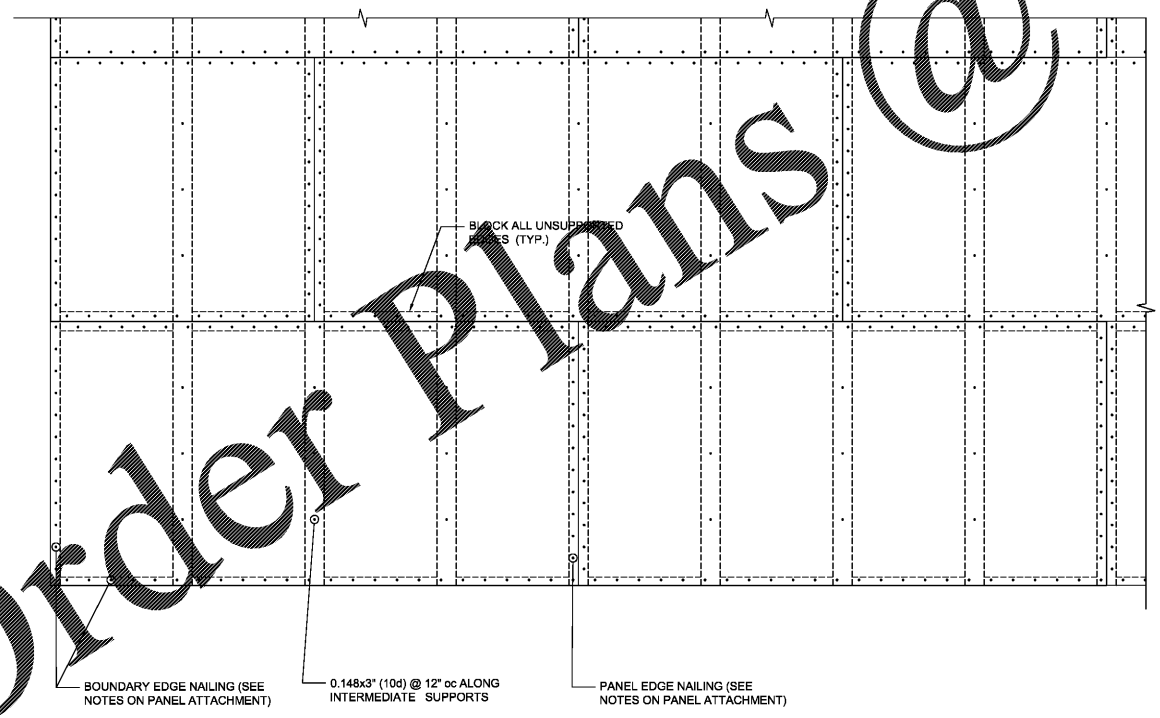

3 TYPICAL - ROOF SHEATHING PLAN VIEW
 S5 NOT TO SCALE

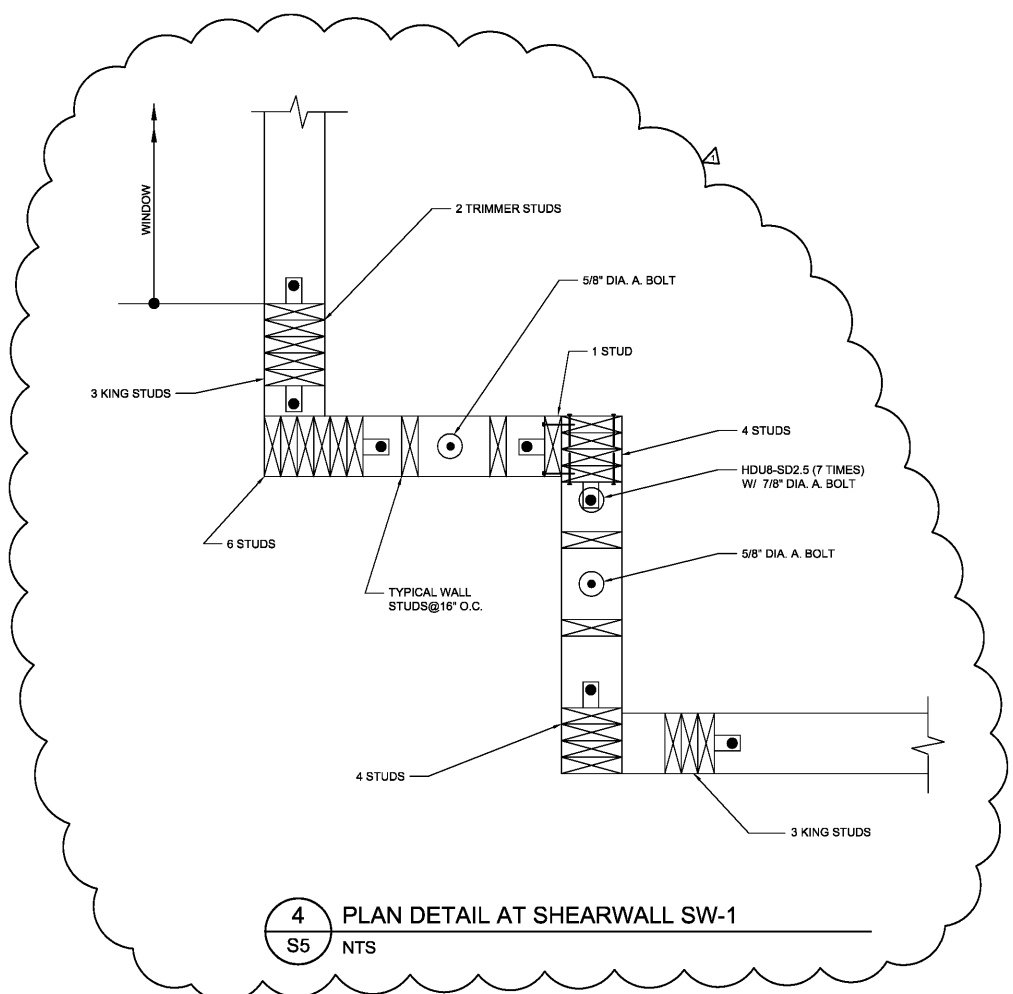


4 PLAN DETAIL AT SHEARWALL SW-1
 S5 NTS

REVISIONS	BY
1/22/18	

CA-0218
 Member of the American Institute of Architects
 32707 US Hwy. 19 Palm Harbor, FL 34684
 Phone - Fax 727.781.9623
 www.carterarchitects.com

All items, designs, drawings, and specifications are the property of ARP Engineering Inc. All rights reserved. No part of this document may be reproduced or copied without the written permission of ARP Engineering Inc. Copyright © 2017, ARP Engineering Inc.

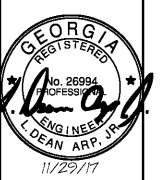

ARP ENGINEERING
 CONSULTING ENGINEERS
 200 BOX 367, MONROE, NC 28111
 (704) 233-3079

New Free Standing Building for
POPEYE'S
 US Highway 29 & Nease Drive
 Athens, Georgia

Date: 11. 29. 17
 Scale: AS NOTED
 Project Mgr: DS
 Drawn: CAD
 DA Job: 17-083
 AEI Job: 17112

Sheet
S8

Order Plans @