




NOTE:  
THIS SHEET IS FOR GENERAL REFERENCE ONLY AND IS NOT INTENDED TO BE USED FOR CONSTRUCTION LAYOUT. ALL DIMENSIONS, EQUIPMENT AND FINISHES ARE TO BE BUILT/INSTALLED AS IDENTIFIED IN THE FLOOR, CEILING, AND EQUIPMENT PLANS AND RELATED DETAILS. VERIFY ANY CONFLICTING INFORMATION WITH FLYING J'S CONSTRUCTION MANAGER PRIOR TO PERFORMING WORK.

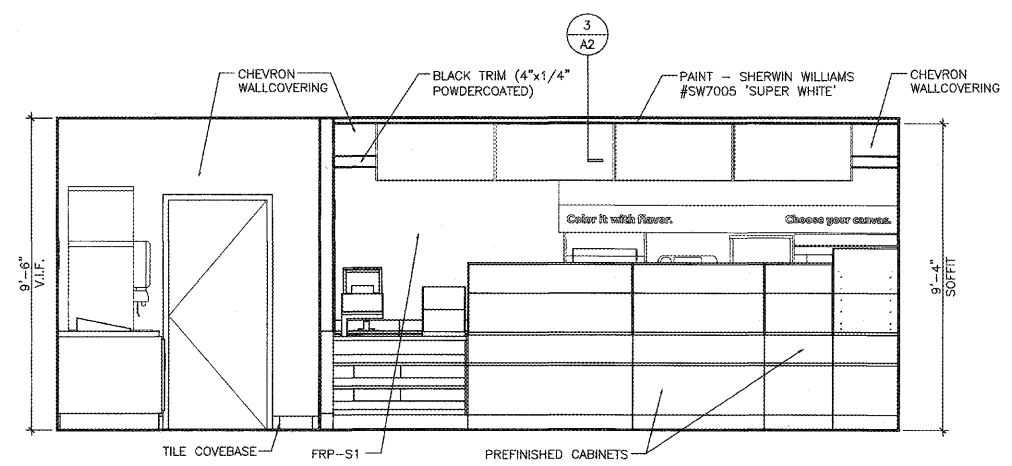


**A FRONT SERVING ELEVATION**  
SCALE: 3/8" = 1'-0"

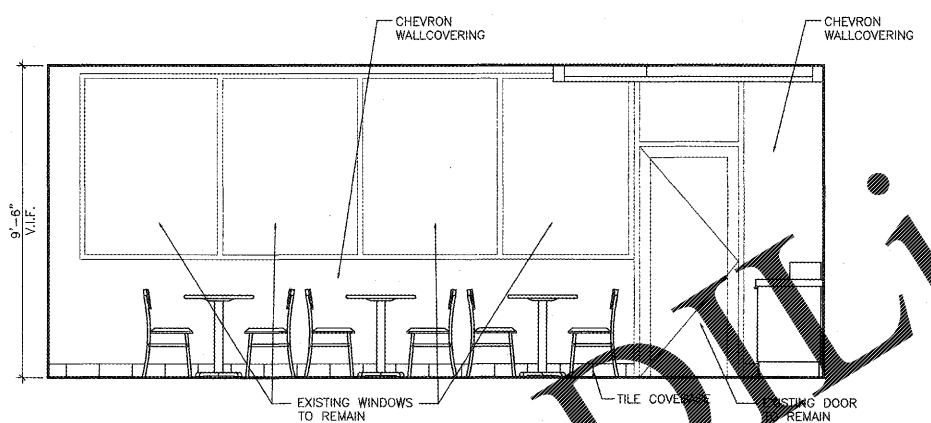


**B DINING ELEVATION**  
SCALE: 3/8" = 1'-0"

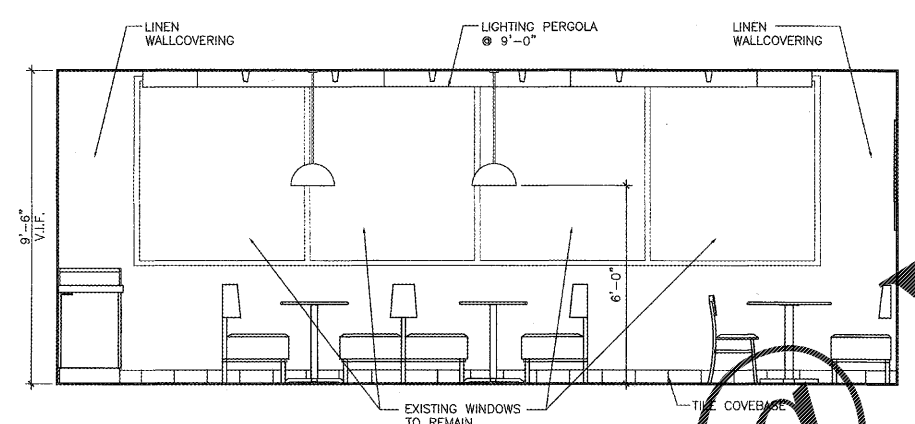


**C DINING ELEVATION**  
SCALE: 3/8" = 1'-0"

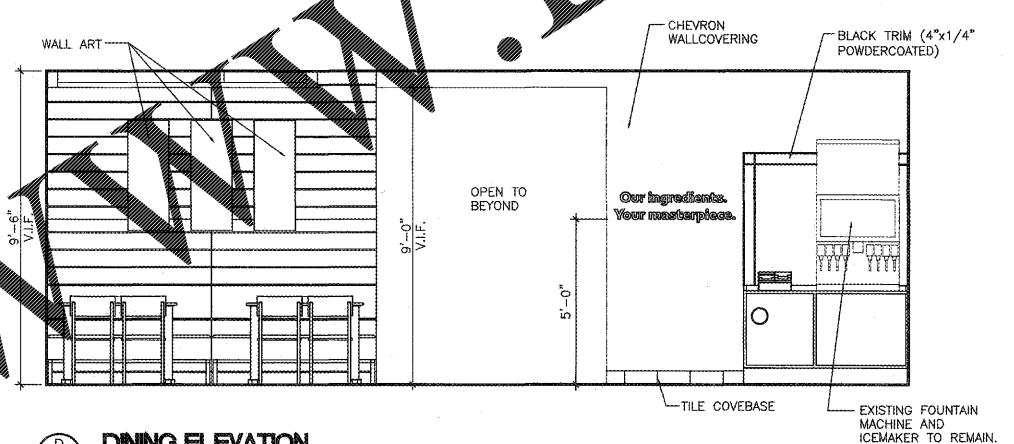


**D DINING ELEVATION**  
SCALE: 3/8" = 1'-0"

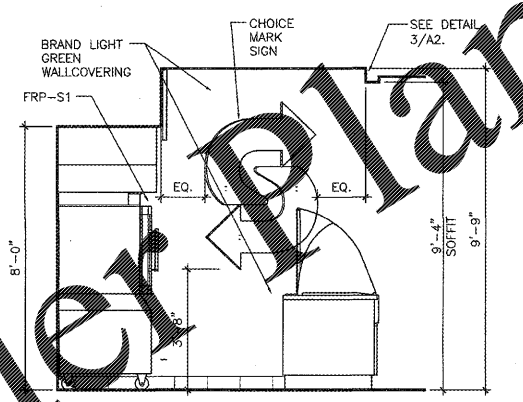

**E SERVING ELEVATION**  
SCALE: 3/8" = 1'-0"

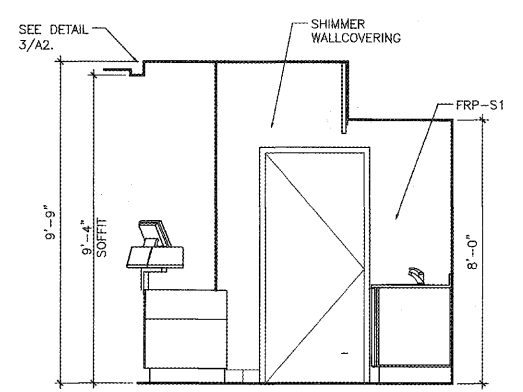

**F SERVING ELEVATION**  
SCALE: 3/8" = 1'-0"

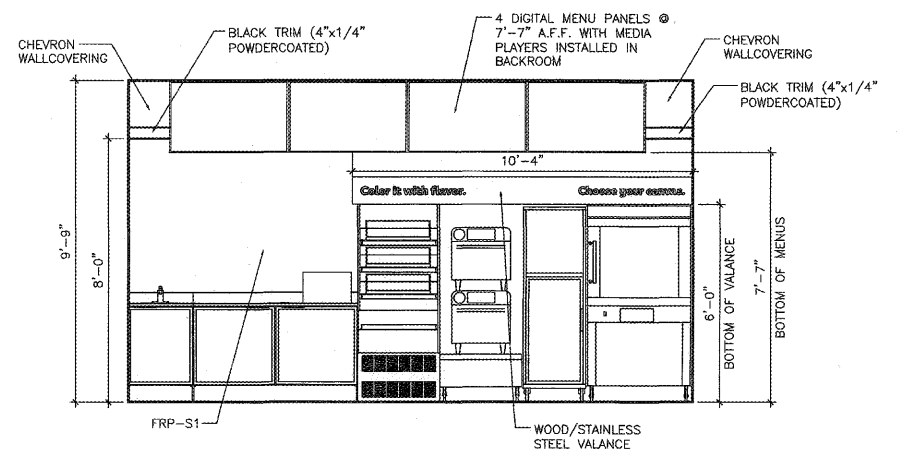

**G SERVING ELEVATION**  
SCALE: 3/8" = 1'-0"

INTERIOR ELEVATIONS RESTAURANT  
**PILOT TRAVEL CENTER**  
130 HONDA DRIVE  
LINCOLN, AL 35096

DATE	REV	REVISION DESCRIPTION	INT.
02-16-18			

DATE: 02-16-18  
DRAWN BY: B.R.A.  
PROJECT: 1497-1829  
SHEET: **A5**

Order Plans @

WWW.LDLine.com