



WWW.LDLine.com

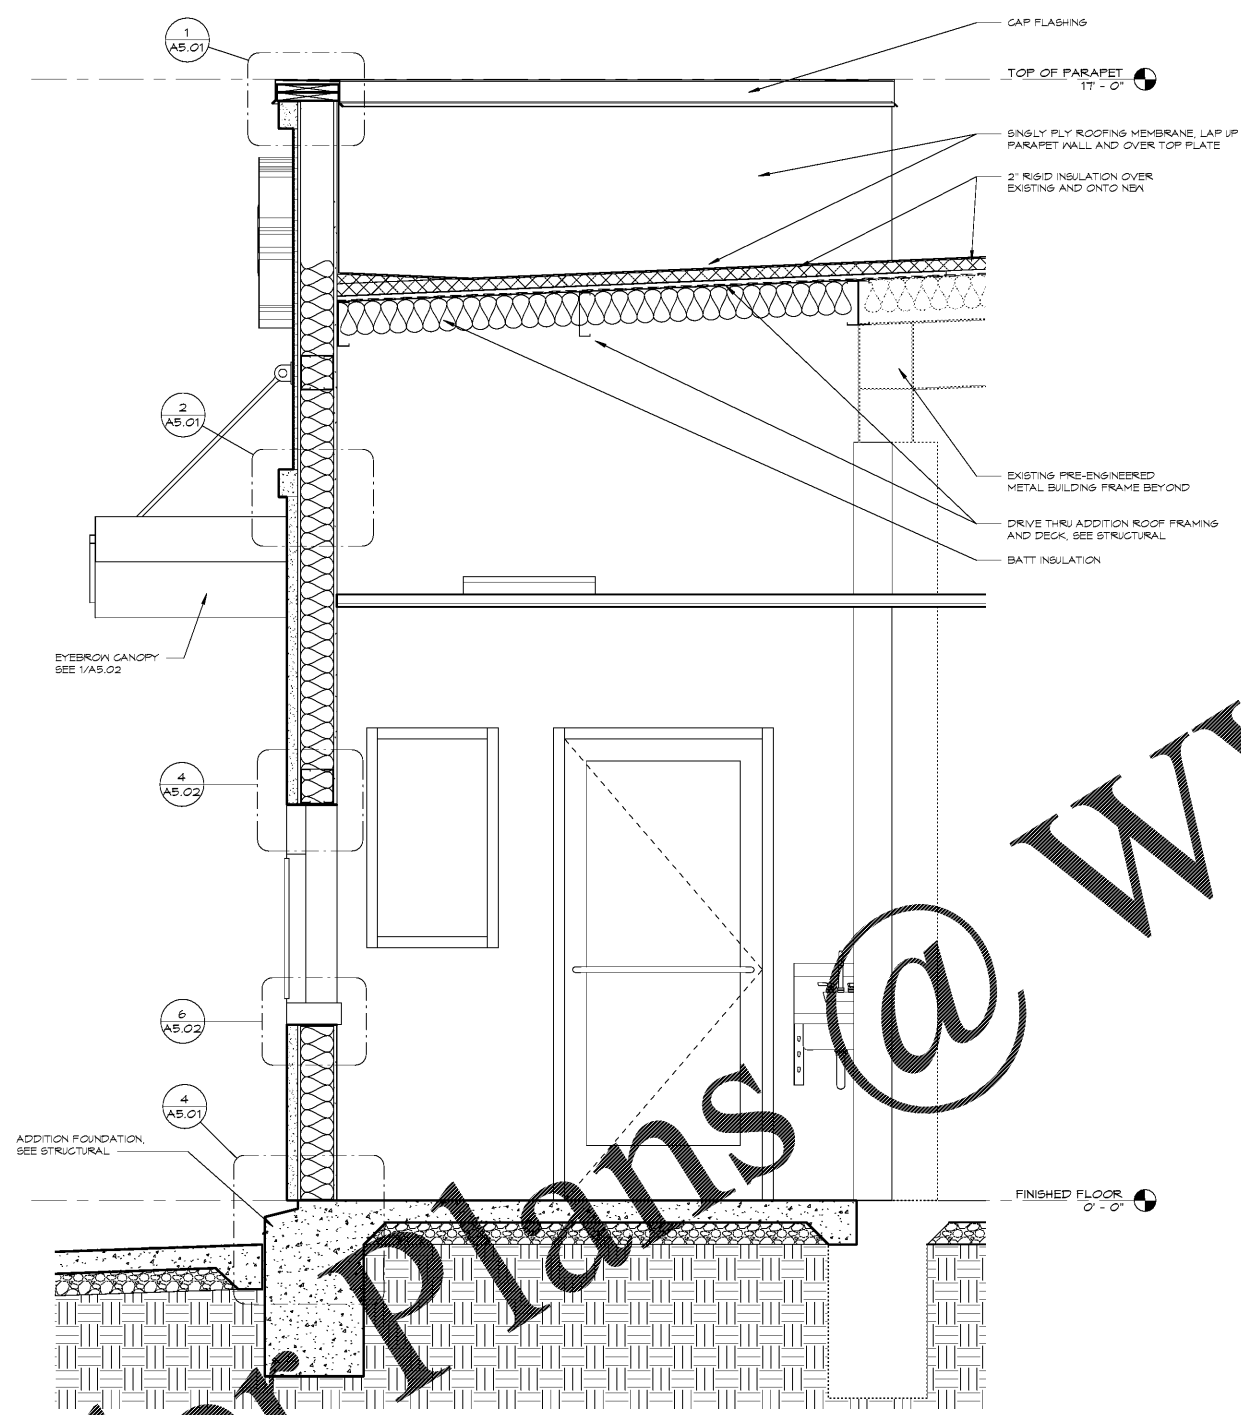

1 SECTION AT ADDITION
3/4" = 1'-0"

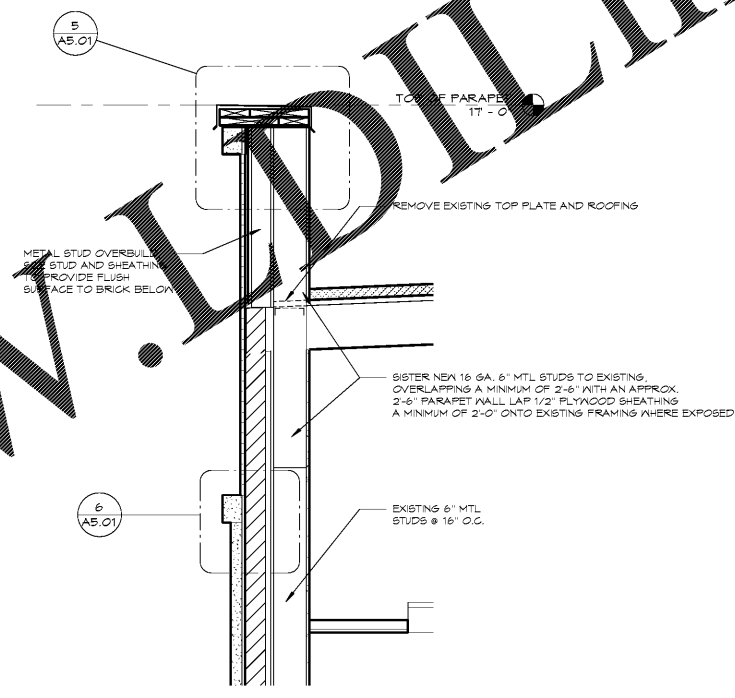

2 SECTION AT PARAPET EXTENSION
3/4" = 1'-0"



STORE #6679

6808 SIEGEN LANE
BATON ROUGE, LA 70809

PROJ. NO.: 1122
DATE: 10/16/11

SHEET TITLE:

BUILDING SECTIONS

SHEET NO.:

A3.11

Order Plans @