




13
A5.01
ROOF CAP FLASHING
1" = 1'-0"

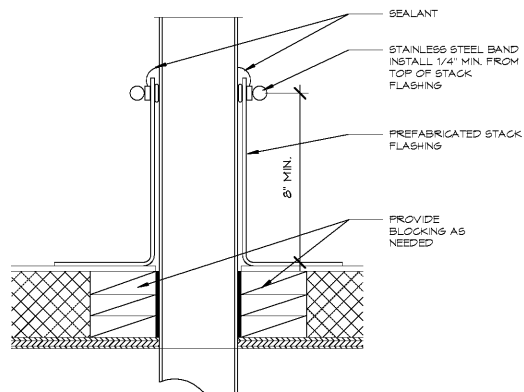


14
A5.01
ROOF PIPE PENETRATION
3" = 1'-0"

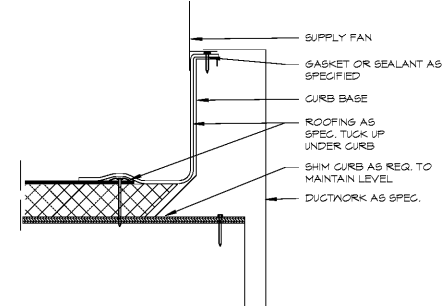


15
A5.01
SUPPLY FAN CURB
1 1/2" = 1'-0"

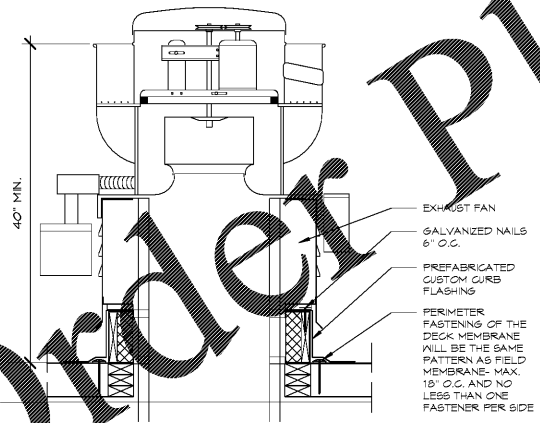


16
A5.01
EXHAUST FAN CURB
1 1/2" = 1'-0"

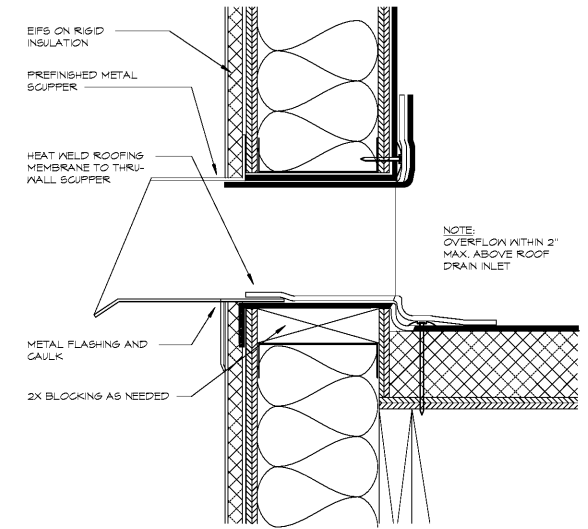


9
A5.01
OVERFLOW SCUPPER
3" = 1'-0"

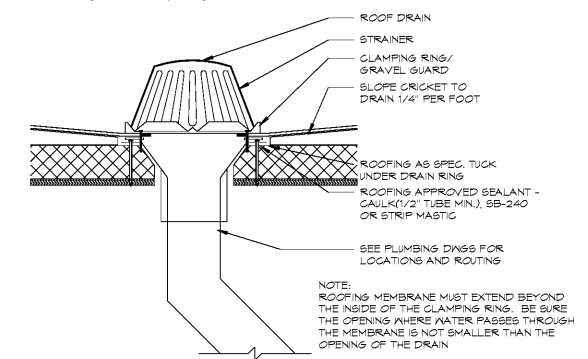


10
A5.01
ROOF DRAIN
1 1/2" = 1'-0"

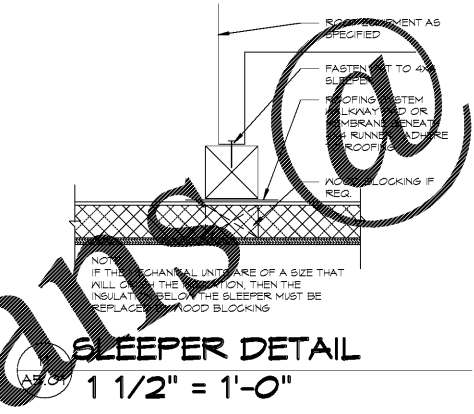


11
A5.01
SLEEPER DETAIL
1 1/2" = 1'-0"

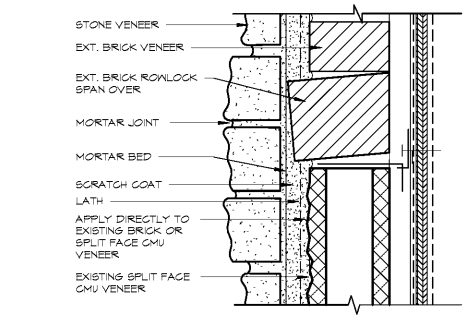


12
A5.01
STONE VENEER @ BRICK/CMU
3" = 1'-0"

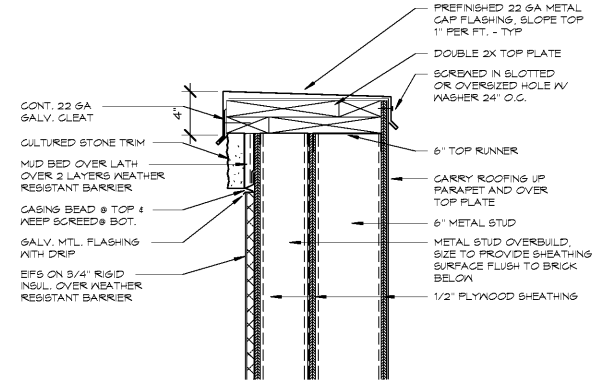


5
A5.01
PARAPET - REAR WALL
1 1/2" = 1'-0"

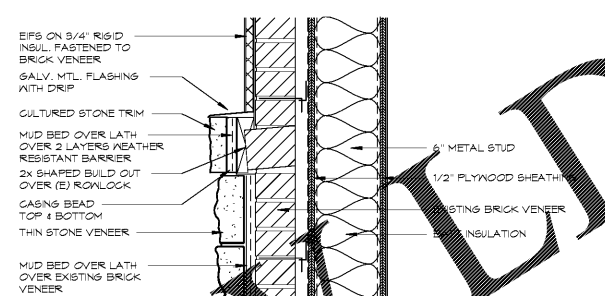


6
A5.01
TRANSITION @ BRICK
1 1/2" = 1'-0"

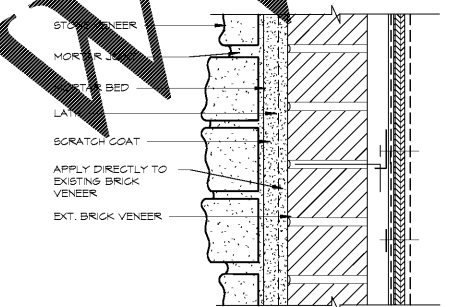


7
A5.01
STONE VENEER OVER BRICK
3" = 1'-0"

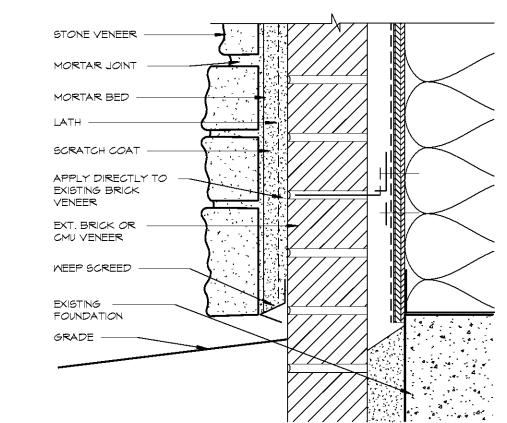


8
A5.01
STONE @ BASE - BRICK/CMU
3" = 1'-0"

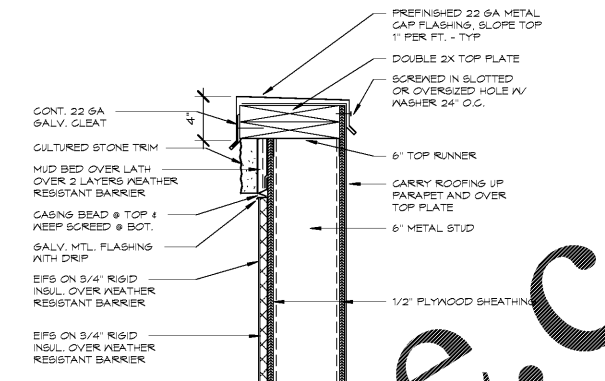


1
A5.01
PARAPET - DT ADDITION
1 1/2" = 1'-0"

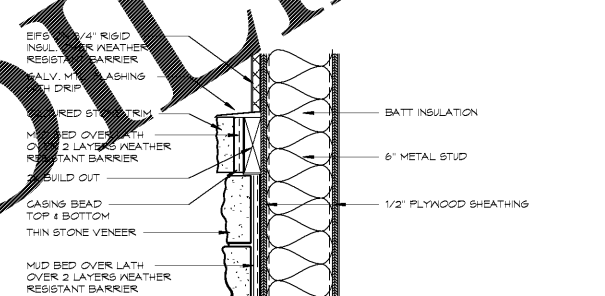

2
A5.01
TRANSITION - DT ADDITION
1 1/2" = 1'-0"

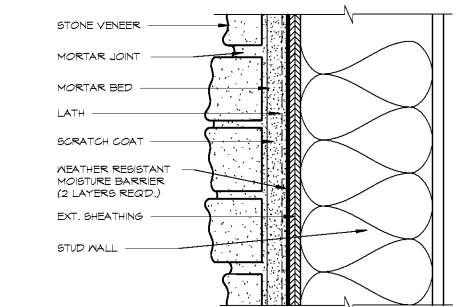

3
A5.01
STONE VENEER OVER FRAMING
3" = 1'-0"

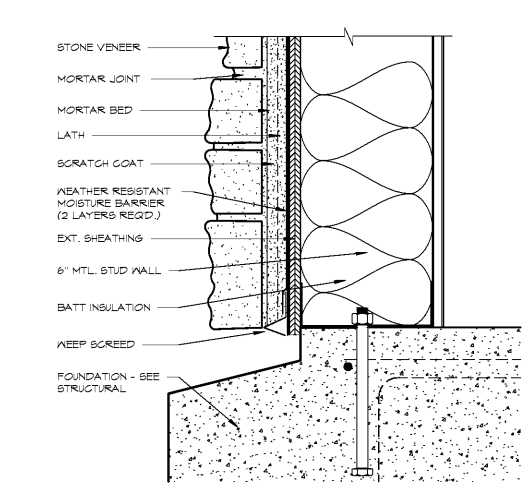

4
A5.01
STONE @ BASE - DT
3" = 1'-0"

Order Plans @ WWW.WALDLINE.COM



STORE #6679

6808 SIEGEN LANE
BATON ROUGE, LA 70809

PROJ. NO.: 1122
DATE: 10/16/11

SHEET TITLE:

DETAILS

SHEET NO.:

A5.01