


PLAN LEGEND	
---	DEMOLITION
—	EXISTING

- ### DEMOLITION GENERAL NOTES
- WHERE EXISTING WALLS ARE REMOVED, THE CONTRACTOR SHALL REPAIR, LEVEL, AND SMOOTH THE FLOOR, CEILING, AND WALL SURFACES REMAINING TO RECEIVE THE NEW FINISHES.
  - THE CONTRACTOR SHALL EXERCISE CAUTION WHEN PERFORMING DEMOLITION TO PREVENT THE SPREAD OF DUST AND DEBRIS AND TO PROTECT EXISTING MATERIALS AND FINISHES FROM DAMAGE.
  - WHERE EXISTING WALLS AND CONCRETE PLANKS ARE TO BE REMOVED, THE CONTRACTOR SHALL OBSERVE EXISTING CONDITIONS AND SHALL TAKE SUCH PRECAUTION AS NECESSARY, INCLUDING THE PLACEMENT OF TEMPORARY SHORING TO SUPPORT THE BUILDING STRUCTURE UNTIL NEW SUPPORTING CONSTRUCTION IS IN PLACE.
  - WHERE PORTIONS OF EXISTING WALLS ARE TO BE REMOVED TO ALLOW FOR INSTALLATION OF NEW DOORS AND WINDOWS, ROUGH OPENINGS SHALL BE 1/2" LARGER THAN FRAMES, TO ALLOW FOR A 1/4" SHIM SPACE ON ALL SIDES.
  - DEMOLITION CONTRACTOR SHALL VISIT THE SITE AND FAMILIARIZE HIMSELF WITH EXISTING SITE AND BUILDING CONDITIONS. DEMOLITION DRAWINGS ARE AS THOROUGH AS POSSIBLE, BUT ARE NOT TO BE CONSIDERED EXHAUSTIVE OR COMPREHENSIVE. EXECUTION OF THE DEMOLITION CONTRACT SHALL SERVE AS CONFIRMATION OF CONTRACTOR'S KNOWLEDGE OF EXISTING BUILDING AND SITE CONDITIONS.
  - THE CONTRACTOR SHALL OBSERVE EXISTING CONDITIONS AND SHALL TAKE PRECAUTIONS AS NECESSARY, INCLUDING THE PLACEMENT OF TEMPORARY SHORING TO SUPPORT THE BUILDING STRUCTURE UNTIL NEW SUPPORTING CONSTRUCTION IS IN PLACE.

- ### DEMOLITION NOTES
- REMOVE WALLS, DOORS, AND FURREDOWNS AS REQUIRED TO COMPLETE NEW CONSTRUCTION AS SHOWN ON SHEET A1.
  - REMOVE EXISTING EQUIPMENT - STORE AND/OR DISPOSE AS DIRECTED BY OWNERS' REPRESENTATIVE.
  - CONTRACTOR TO REMOVE OR REUSE/RELOCATE EXISTING ELECTRICAL OUTLETS/CONNECTIONS ON WALLS, CEILINGS AND IN FLOOR. COORDINATE ROUGH-IN REQUIREMENTS W/ ELECTRICAL DRAWINGS.
  - CONTRACTOR TO REMOVE OR REUSE/RELOCATE EXISTING PLUMBING OUTLETS/CONNECTIONS ON WALLS, CEILINGS AND IN FLOOR. COORDINATE ROUGH-IN REQUIREMENTS W/ PLUMBING DRAWINGS.
  - EXISTING FLOOR FINISHES TO BE REMOVED AS REQUIRED. PREP FOR INSTALLATION OF NEW FINISHES AS NOTED ON PLANS.
  - EXISTING TO REMAIN.
  - EXISTING WALL FINISHES TO BE REMOVED AS REQUIRED. PREP FOR INSTALLATION OF NEW FINISHES AS NOTED ON PLANS.
  - EXISTING CEILING FINISHES TO BE REMOVED IN THIS AREA. PREP SURFACES AS REQUIRED FOR NEW FINISHES.
  - SAW CUT, TRENCH, BACKFILL AND PATCH SLAB ACCORDING TO PLUMBING REQUIREMENTS.

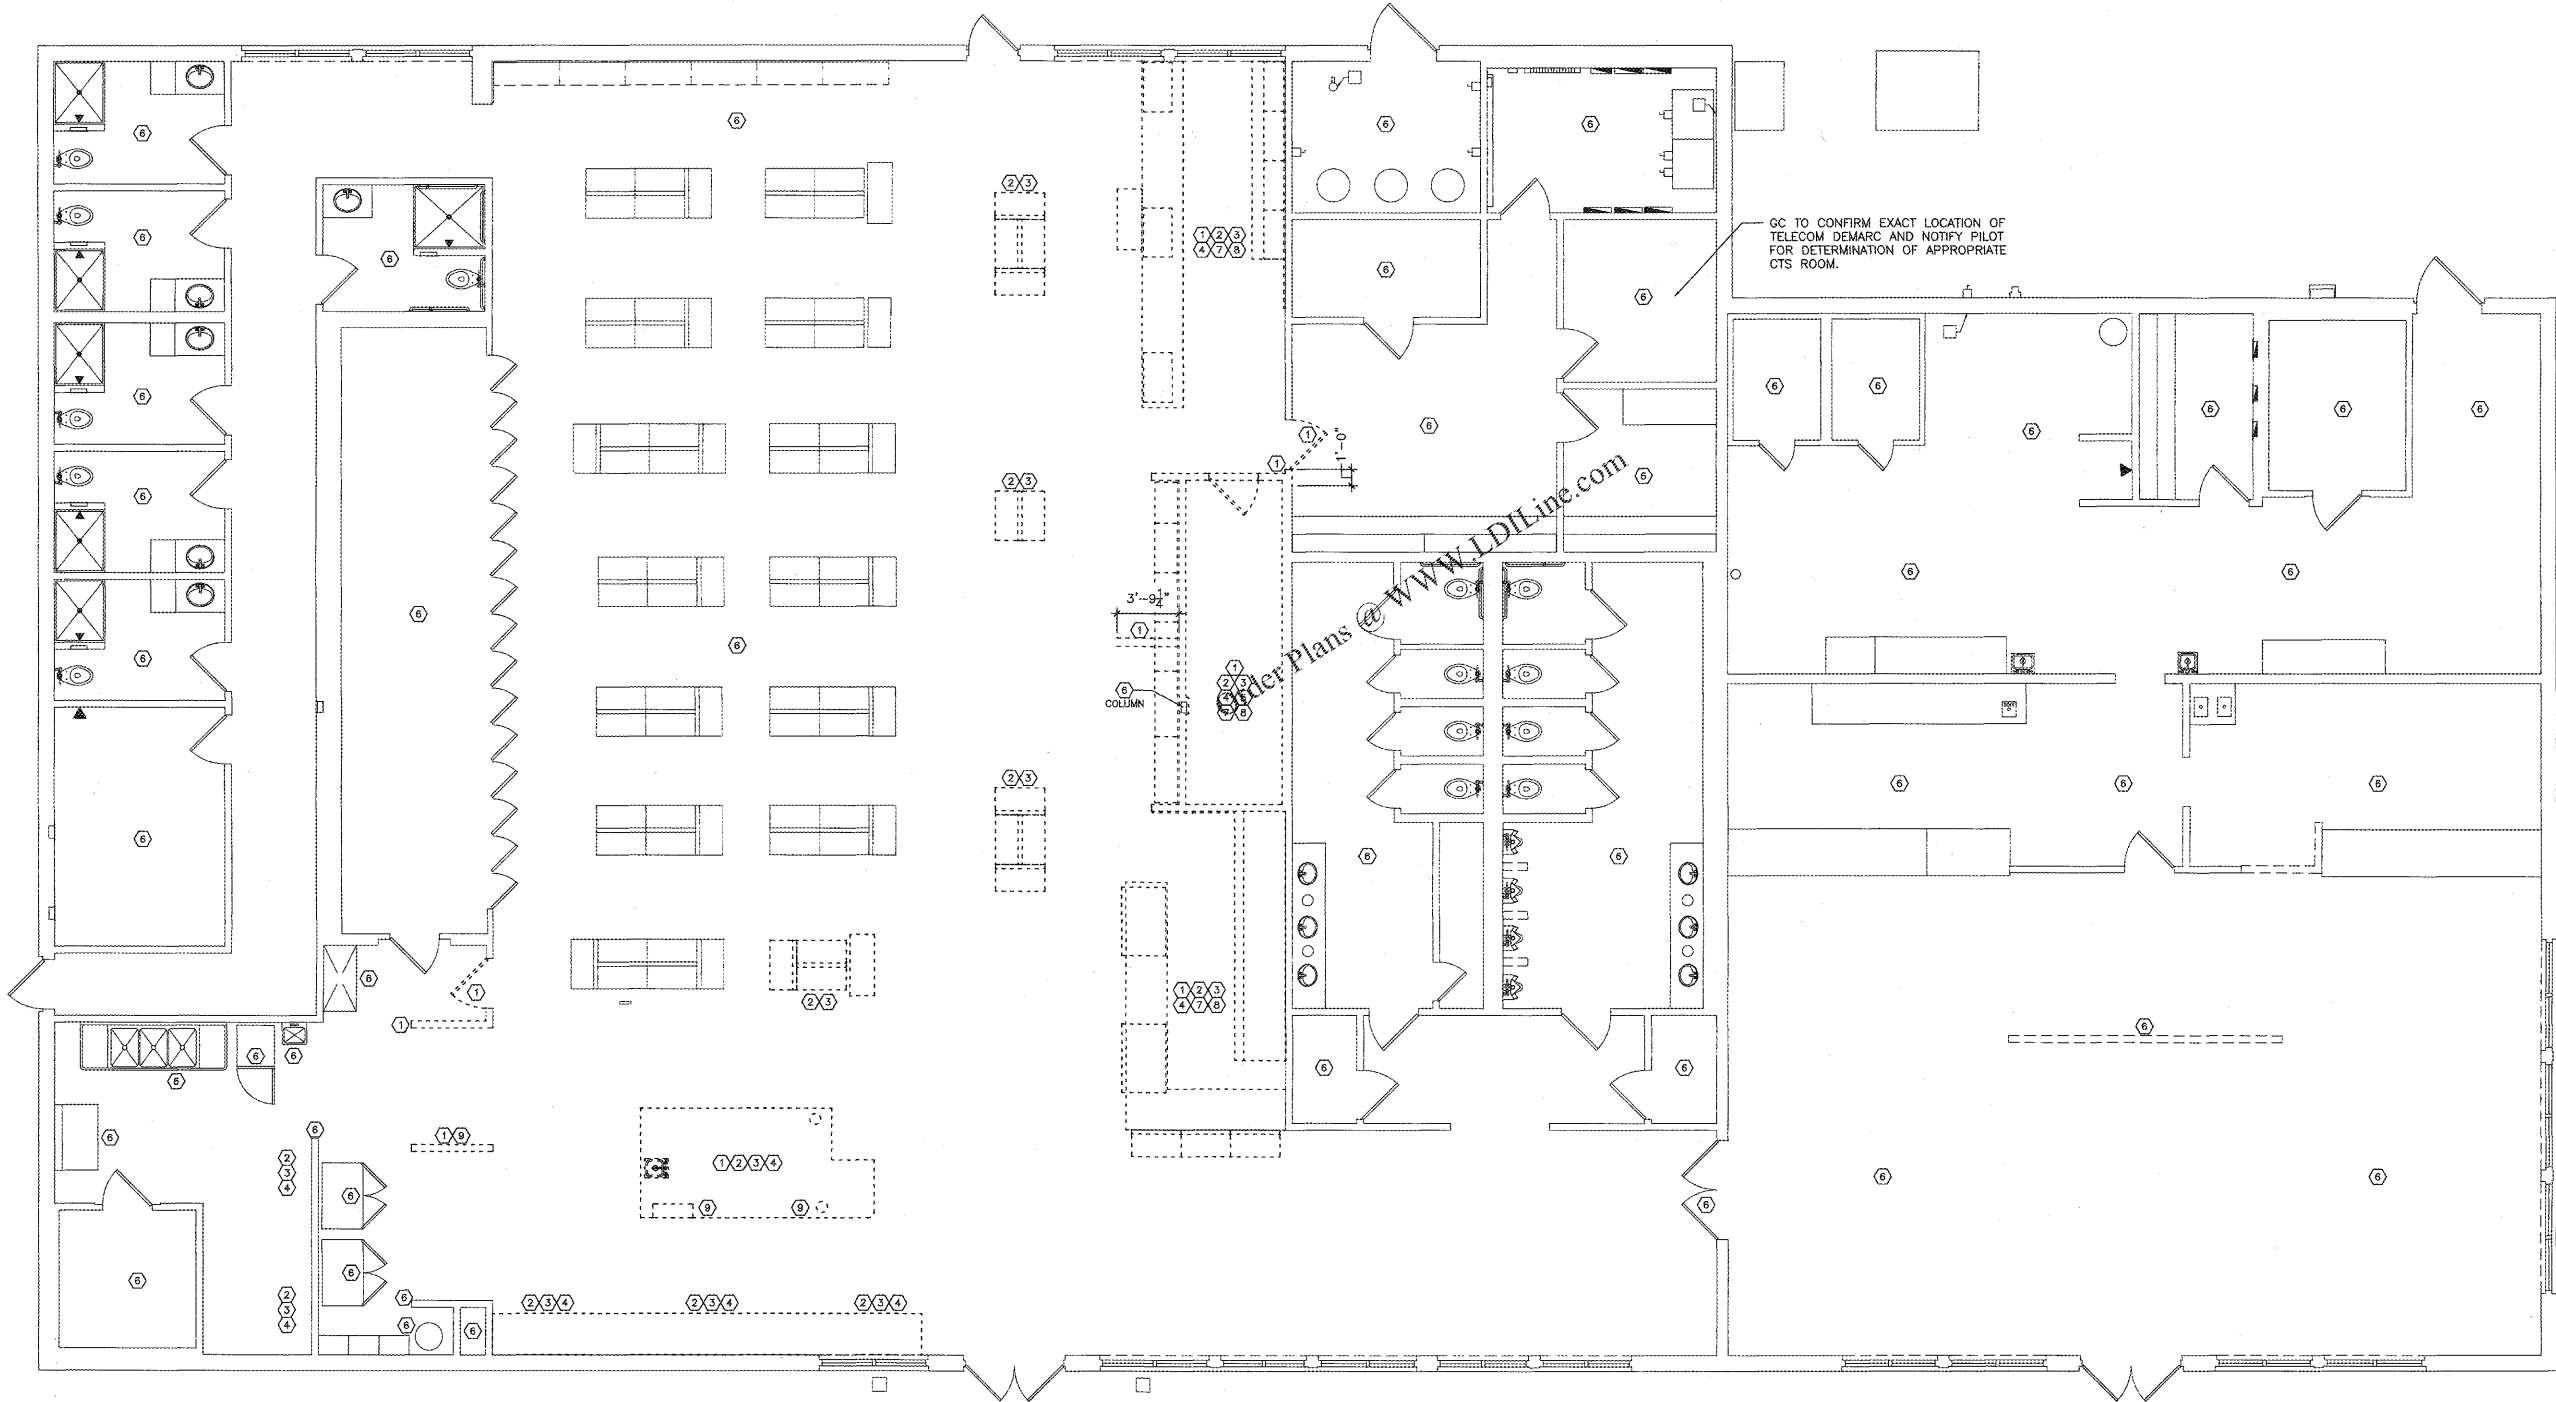

**DEMOLITION PLAN**  
**PILOT TRAVEL CENTER**  
 15845 WHYTE HARDEE BLVD  
 HARDEEVILLE, SC 29927

DATE	REV	DESCRIPTION
12-07-17		PROJECT: 4569-01
		INT.

**1 DEMOLITION PLAN**  
 D1 3/16" = 1'-0"

SHEET:  
**D1**