


OWNER'S EQUIPMENT LEGEND (N.I.C.)			
NO.	DESCRIPTION	MANUFACTURER	MODEL NUMBER
1	CAN WASH AREA		
2	DRY STORAGE SHELVING RACKS		
3	WALL MOUNTED HAND SINKS	TITAN STAINLESS	
4	STORAGE SHELVING RACKS (WALK-IN)		
5	WALK-IN FREEZER	THERMORITE	
6	(4) COMPARTMENT SINK	TITAN STAINLESS	CUSTOM-BUILT
7	(2) DRAUGHT SANDWICH/ SALAD PREP. UNIT (ON CASTERS)	DELFIELD	D443N-12M
8	CHAR. GRILL W/ STAND (ON CASTERS)	SOUTHBEND & TITAN STAINLESS	H0G-48 & CUSTOM-BUILT
9	GRIDDLE W/ STAND (ON CASTERS)	SOUTHBEND & TITAN STAINLESS	P32N-CC & CUSTOM-BUILT
10	(3) 48-50 LB. FRYERS (ON CASTERS)	FITCO FRIALATOR	9518
11	HOOD W/ EXHAUST AND ANUL. SYSTEM	CAPTIVE-AIRE	924ND-2-ACP8P-F
12	WALK-IN COOLER	KOLPAK	
13	(2) CARBONATED BEVERAGE MACHINE W/ ICE BIN	SUPPLIED BY COKE DISTRIBUTOR	
14	STAINLESS STEEL WORK TABLE (REGISTER TABLE)	TITAN STAINLESS	CUSTOM-BUILT - 144 & 148 ARE RIT/LT HAND LAYOUTS
15	ICE MAKER W/ BIN	MANTOUEL & FOLLET	P-2000MRH & 857008-30
16	STAINLESS STEEL SPLASH GUARDS		
17	(2) DRAUGHT SANDWICH/ SALAD PREP. UNIT (ON CASTERS)	DELFIELD	D443N-12M
18	MILKSHAKE MACHINE (ON CASTERS)	TAYLOR	444 SHAKE FREEZER
19	4'-0"X2'-8" STAINLESS STEEL SHAKE WORK TABLE	TITAN STAINLESS	CUSTOM-BUILT
20	1'-2"X3'-0" STAINLESS STEEL TEA WORK TABLE	TITAN STAINLESS	CUSTOM-BUILT
21	TEA DISPENSERS		
22	1'-6"X3'-5" STAINLESS STEEL WORK TABLE FOR QUESADILLA GRILL	TITAN STAINLESS	CUSTOM-BUILT
23	BUN WARMER	HENNY PENNY	BW-8
24	STEAM TABLE (ON CASTERS)	API WYOTT	(2) LPU-23
25	(2) DRAUGHT SANDWICH/ SALAD PREP. UNIT (ON CASTERS)	DELFIELD	4460N-12M



OWNER'S EQUIPMENT LEGEND (N.I.C.)			
NO.	DESCRIPTION	MANUFACTURER	MODEL NUMBER
26	VEGETABLE PREP. SINK	TITAN STAINLESS	CUSTOM-BUILT
27	PRO-MAX SMOOTH TWO-SIDED GRILL	STAR	GR08
28	(4) DRAUGHT UNDER-COUNTER REFRIGERATOR (ON CASTERS)	TRUE	TUC-48D-4
29	2'-2"X3'-5" STAINLESS STEEL BAGGING WORK TABLE	TITAN STAINLESS	CUSTOM-BUILT
30	18'-11/2"X1'-0" STAINLESS STEEL PICK-UP WORK TABLE	TITAN STAINLESS	CUSTOM-BUILT
31	(2) DRINK MIXERS	TAYLOR (RAZZLE BLENDER)	BCI#
32	DINING ROOM MOP SINK		
33	1'-1"X2'-8" STAINLESS STEEL CHARGRILL WORK TABLE	TITAN STAINLESS	CUSTOM-BUILT
34	2'-1"X2'-6" STAINLESS STEEL PICKUP WORK TABLE	TITAN STAINLESS	CUSTOM-BUILT
35	2'-0"X2'-0" STAINLESS STEEL UPRIGHT REFRIGERATOR		
36	TWO BURNER GAS HOT PLATE	VOLLRATH	407D6
37	1'-5"X4'-4" STAINLESS STEEL WALK-UP REGISTER WORK TABLE	TITAN STAINLESS	CUSTOM-BUILT
38	3'-0"X4'-0" STAINLESS STEEL FRY WORK TABLE	TITAN STAINLESS	CUSTOM-BUILT
39	1'-6"X3'-3" STAINLESS STEEL WORK TABLE	TITAN STAINLESS	CUSTOM-BUILT
40	2'-8"X1'-6" STAINLESS STEEL BEVERAGE WORK TABLE	TITAN STAINLESS	CUSTOM-BUILT
41	STAINLESS STEEL REGISTER TABLE	TITAN STAINLESS	CUSTOM-BUILT
42	4" SQUARE STAINLESS STEEL WRAP. SEE 3/A01		

NOTES:  
1. ALL FOOD SERVICE EQUIPMENT MUST MEET ANSI SANITATION STANDARDS.  
2. VERIFY EQUIPMENT WITH OWNER'S REFRIGERATION EQUIPMENT DRAWINGS.

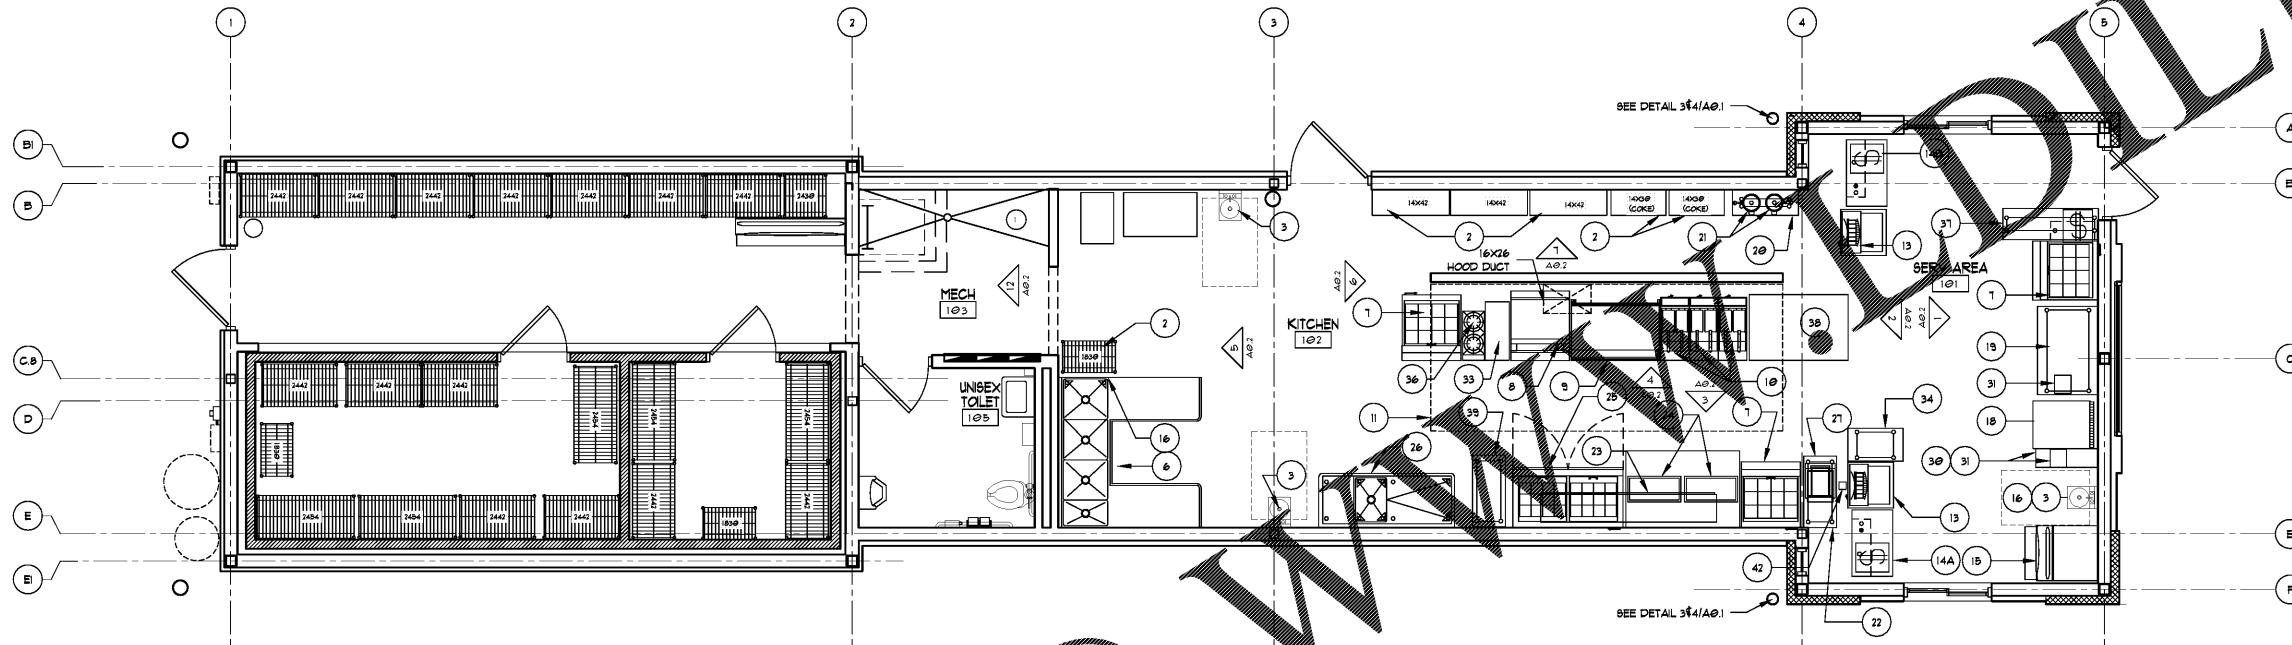


1 KITCHEN EQUIPMENT PLAN  
SCALE: 1/4"=1'-0"

3 SODA LINE PROTECTOR DETAIL  
SCALE: 1/4"=1'-0"

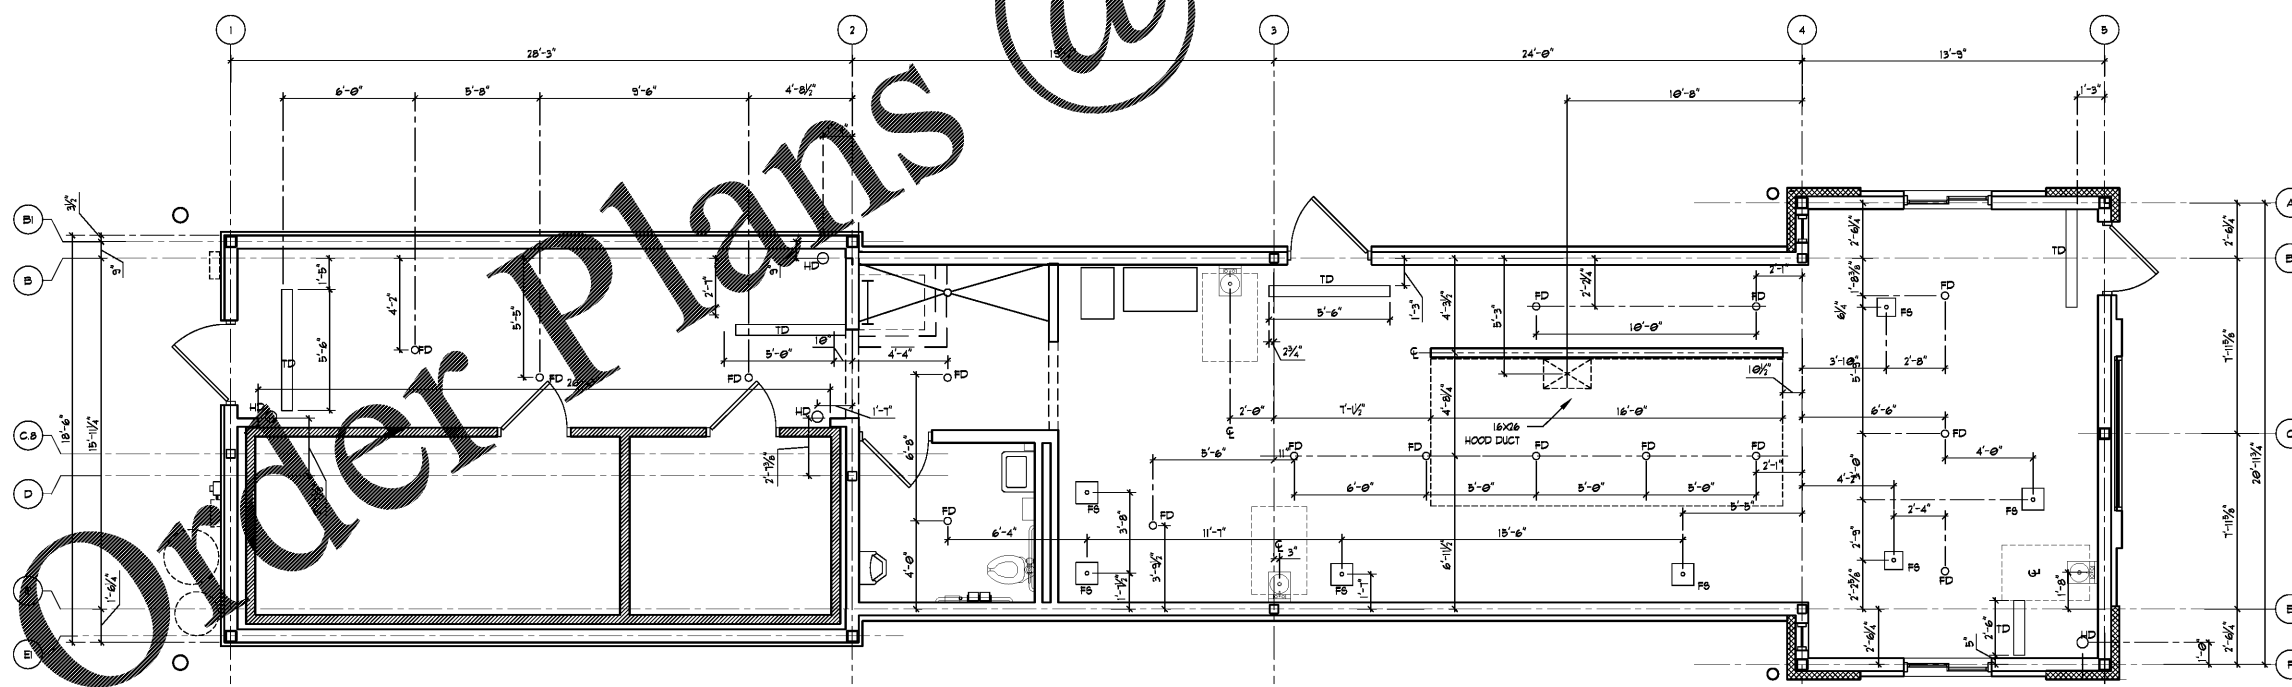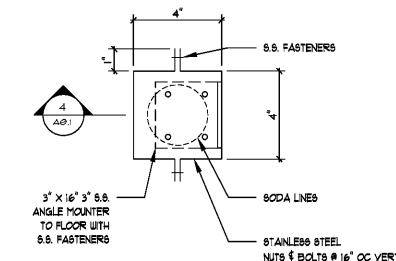

2 FLOOR DRAIN LAYOUT PLAN  
SCALE: 1/4"=1'-0"

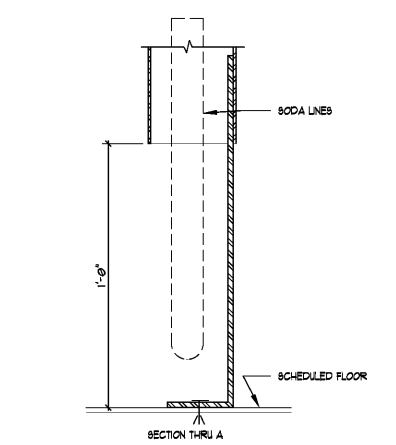

4 SECTION THRU A  
SCALE: 1/4"=1'-0"

**LINDSEY ARCHITECTURE**  
25 S. Elm Street, Suite 300  
Greensboro, NC 27401  
P: 336.877.4432  
www.lindsayarchitecture.com



**COOK OUT PEMBROKE**  
601 West 3rd Street  
Pembroke, NC

CHK	DATE	DESCRIPTION

**COORDINATION PLAN**

DATE: 1-23-2018  
DRAWN BY: CVT  
CHECK BY: ---  
JOB NO: 11-103  
SHEET:

**A0.1**